


STATE OF NEVADA }
 COUNTY OF WHITE PINE } S.S.

I, RICHARD E. FONGER, BEING FIRST DULY SWORN, DEPOSE AND SAY THAT THIS MAP, CONSISTING OF ONE SHEET, HAS BEEN CORRECTLY DRAWN TO THE DESIGNATED SCALE FROM FIELD NOTES OF A SURVEY MADE BY ME, ON THE 3 DAY OF MAY, 1985, THAT IT TRULY AND CORRECTLY REPRESENTS THE LOCATION AND EXTENT OF THE WORKS USED TO DIVERT WATER FROM AND UNDERGROUND SOURCE IN LINCOLN COUNTY, BY LOS ANGELES AND SALT LAKE RAILROAD COMPANY, LESSEE, UNION PACIFIC RAILROAD COMPANY, FOR RAILROAD AND DOMESTIC PURPOSES, THAT ALL WORKS OR STREAMS WHICH ARE CROSSED BY OR CONNECTED WITH SAID WORKS, ARE FULLY AND CORRECTLY DESIGNATED HEREON.


Richard E. Fonger
 RICHARD E. FONGER
 STATE WATER RIGHT SURVEYOR
 No. 497

SUBSCRIBED AND SWORN TO BEFORE ME
 THIS 16 DAY OF MAY, 1985
Clara O. Fondi
 NOTARY PUBLIC IN AND FOR WHITE PINE COUNTY, NEVADA

CLARA O. FONDI
 Notary Public - State of Nevada
 Appointment Recorded in White Pine County
 MY APPOINTMENT EXPIRES FEB. 3, 1989

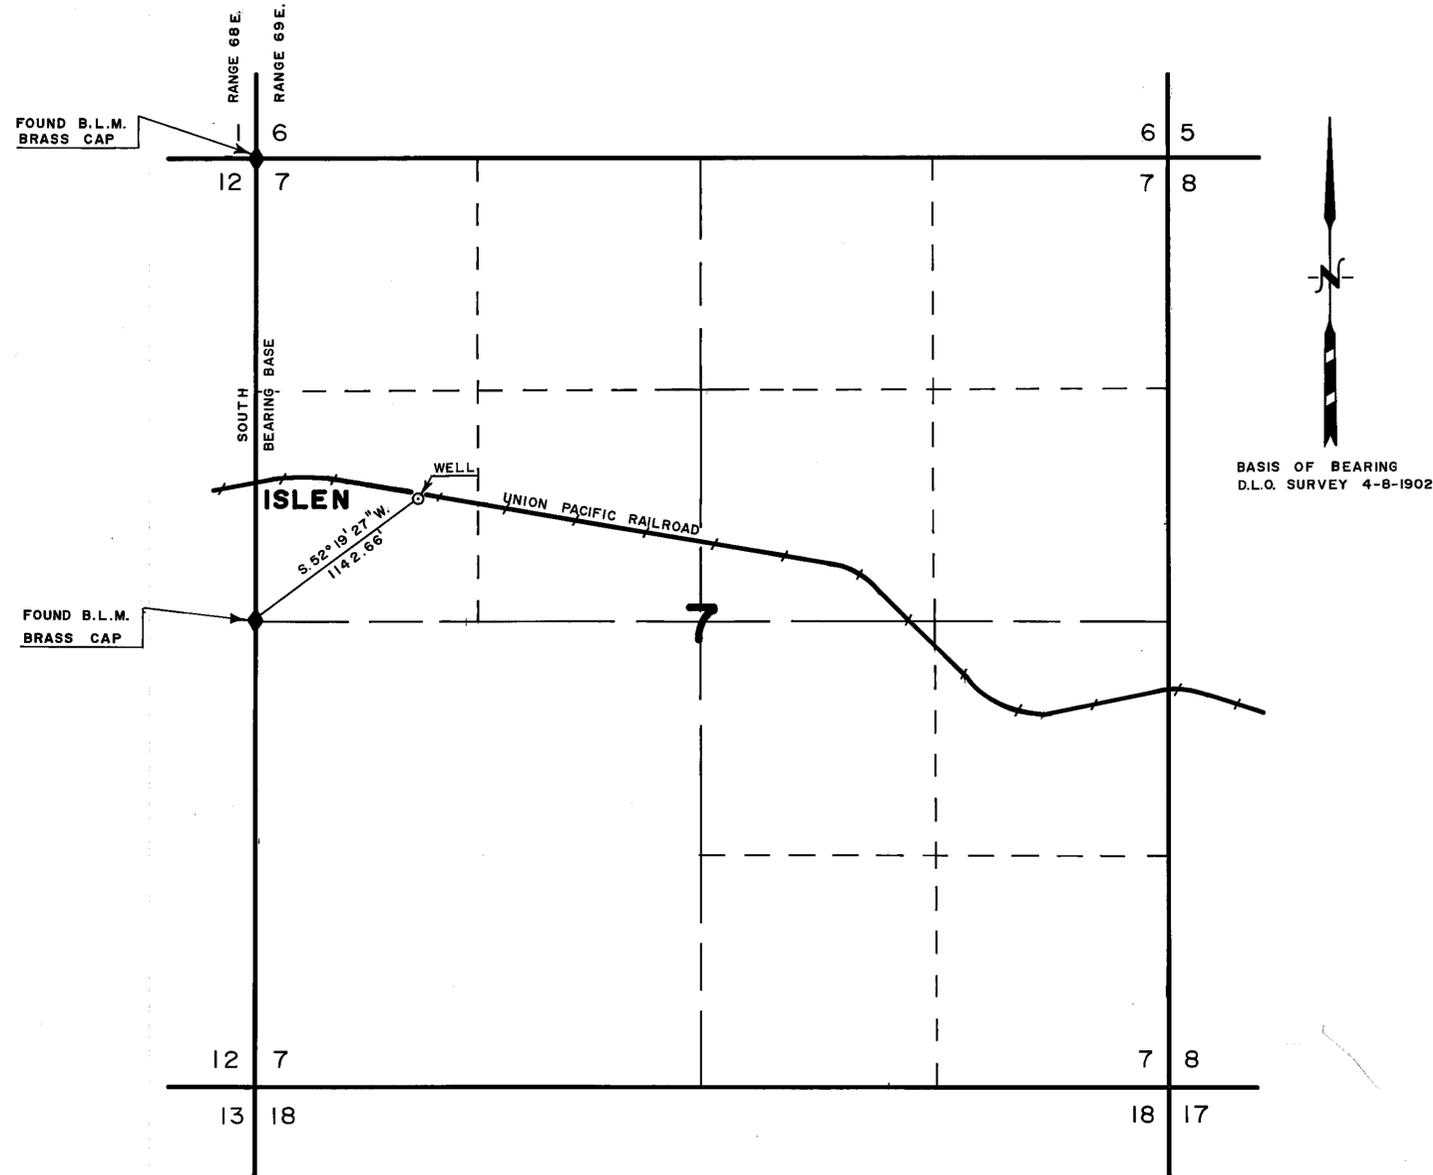

SECTION 7, TOWNSHIP 5 SOUTH, RANGE 69 EAST
 MOUNT DIABLO BASE & MERIDIAN

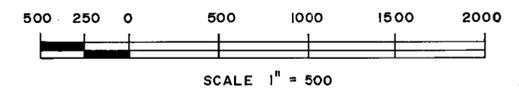

FILED
 STATE ENGINEER'S OFFICE

FONGER SURVEY
 P.O. BOX 491
 401 MURRY ST.
 ELY, NEVADA 89301
 1-(702)-289-2898

0-1359
MAP
 TO ACCOMPANY PROOF OF APPROPRIATION
 FOR RAILROAD AND DOMESTIC PURPOSES
 AT **ISLEN**
 BY LOS ANGELES & SALT LAKE
 RAILROAD CO.
 LESSEE UNION PACIFIC RAILROAD CO.
 DATE: 5-8-85 SCALE 1" = 500 MARICH

04359