




STATE OF NEVADA)
) SS.
 COUNTY OF ELKO)

I, DUANE V. MERRILL, BEING FIRST DULY SWORN, DEPOSE AND SAY THAT THIS MAP, CONSISTING OF ONE SHEET, HAS BEEN CORRECTLY DRAWN TO THE DESIGNATED SCALE FROM FIELD NOTES OF A SURVEY MADE UNDER MY SUPERVISION AND DIRECTION, BETWEEN THE 11TH DAY OF MAY AND THE 12TH DAY OF MAY, 1992; THAT IT TRULY AND CORRECTLY REPRESENTS THE PROPOSED LOCATION AND EXTENT OF THE WORKS USED TO DIVERT WATER FROM THE BRUNEAU RIVER AND TRIBUTARIES IN ELKO COUNTY, BY VERLAND DESMOND AND GRACE JENSEN STOWELL FOR IRRIGATION AND STOCKWATER PURPOSES. THAT THE PROPOSED POINT OF DIVERSION, THE APPROXIMATE LOCATION AND SIZE OF THE DIVERTING CHANNEL, ALL RESERVOIRS OR BASINS, THE LOCATION AND NAMES OF ALL OTHER WORKS WHICH WILL CROSS OR CONNECT WITH THE PROPOSED WORKS, AND THE BOUNDARY OF ALL LANDS, SHOWING BY 40-ACRE SUBDIVISION, ARE FULLY AND CORRECTLY DESIGNATED THEREON.




SUBSCRIBED AND SWORN TO BEFORE ME THIS 27th DAY OF August, 1992.

Linda L. Reynolds
 NOTARY PUBLIC IN AND FOR ELKO COUNTY, NEVADA

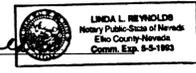


BASIS OF BEARINGS : TRUE NORTH USING A MAGNETIC DECLINATION OF 17 DEGREES 30 MINUTES EAST AS DETERMINED ON THE DATE OF THE SURVEY.

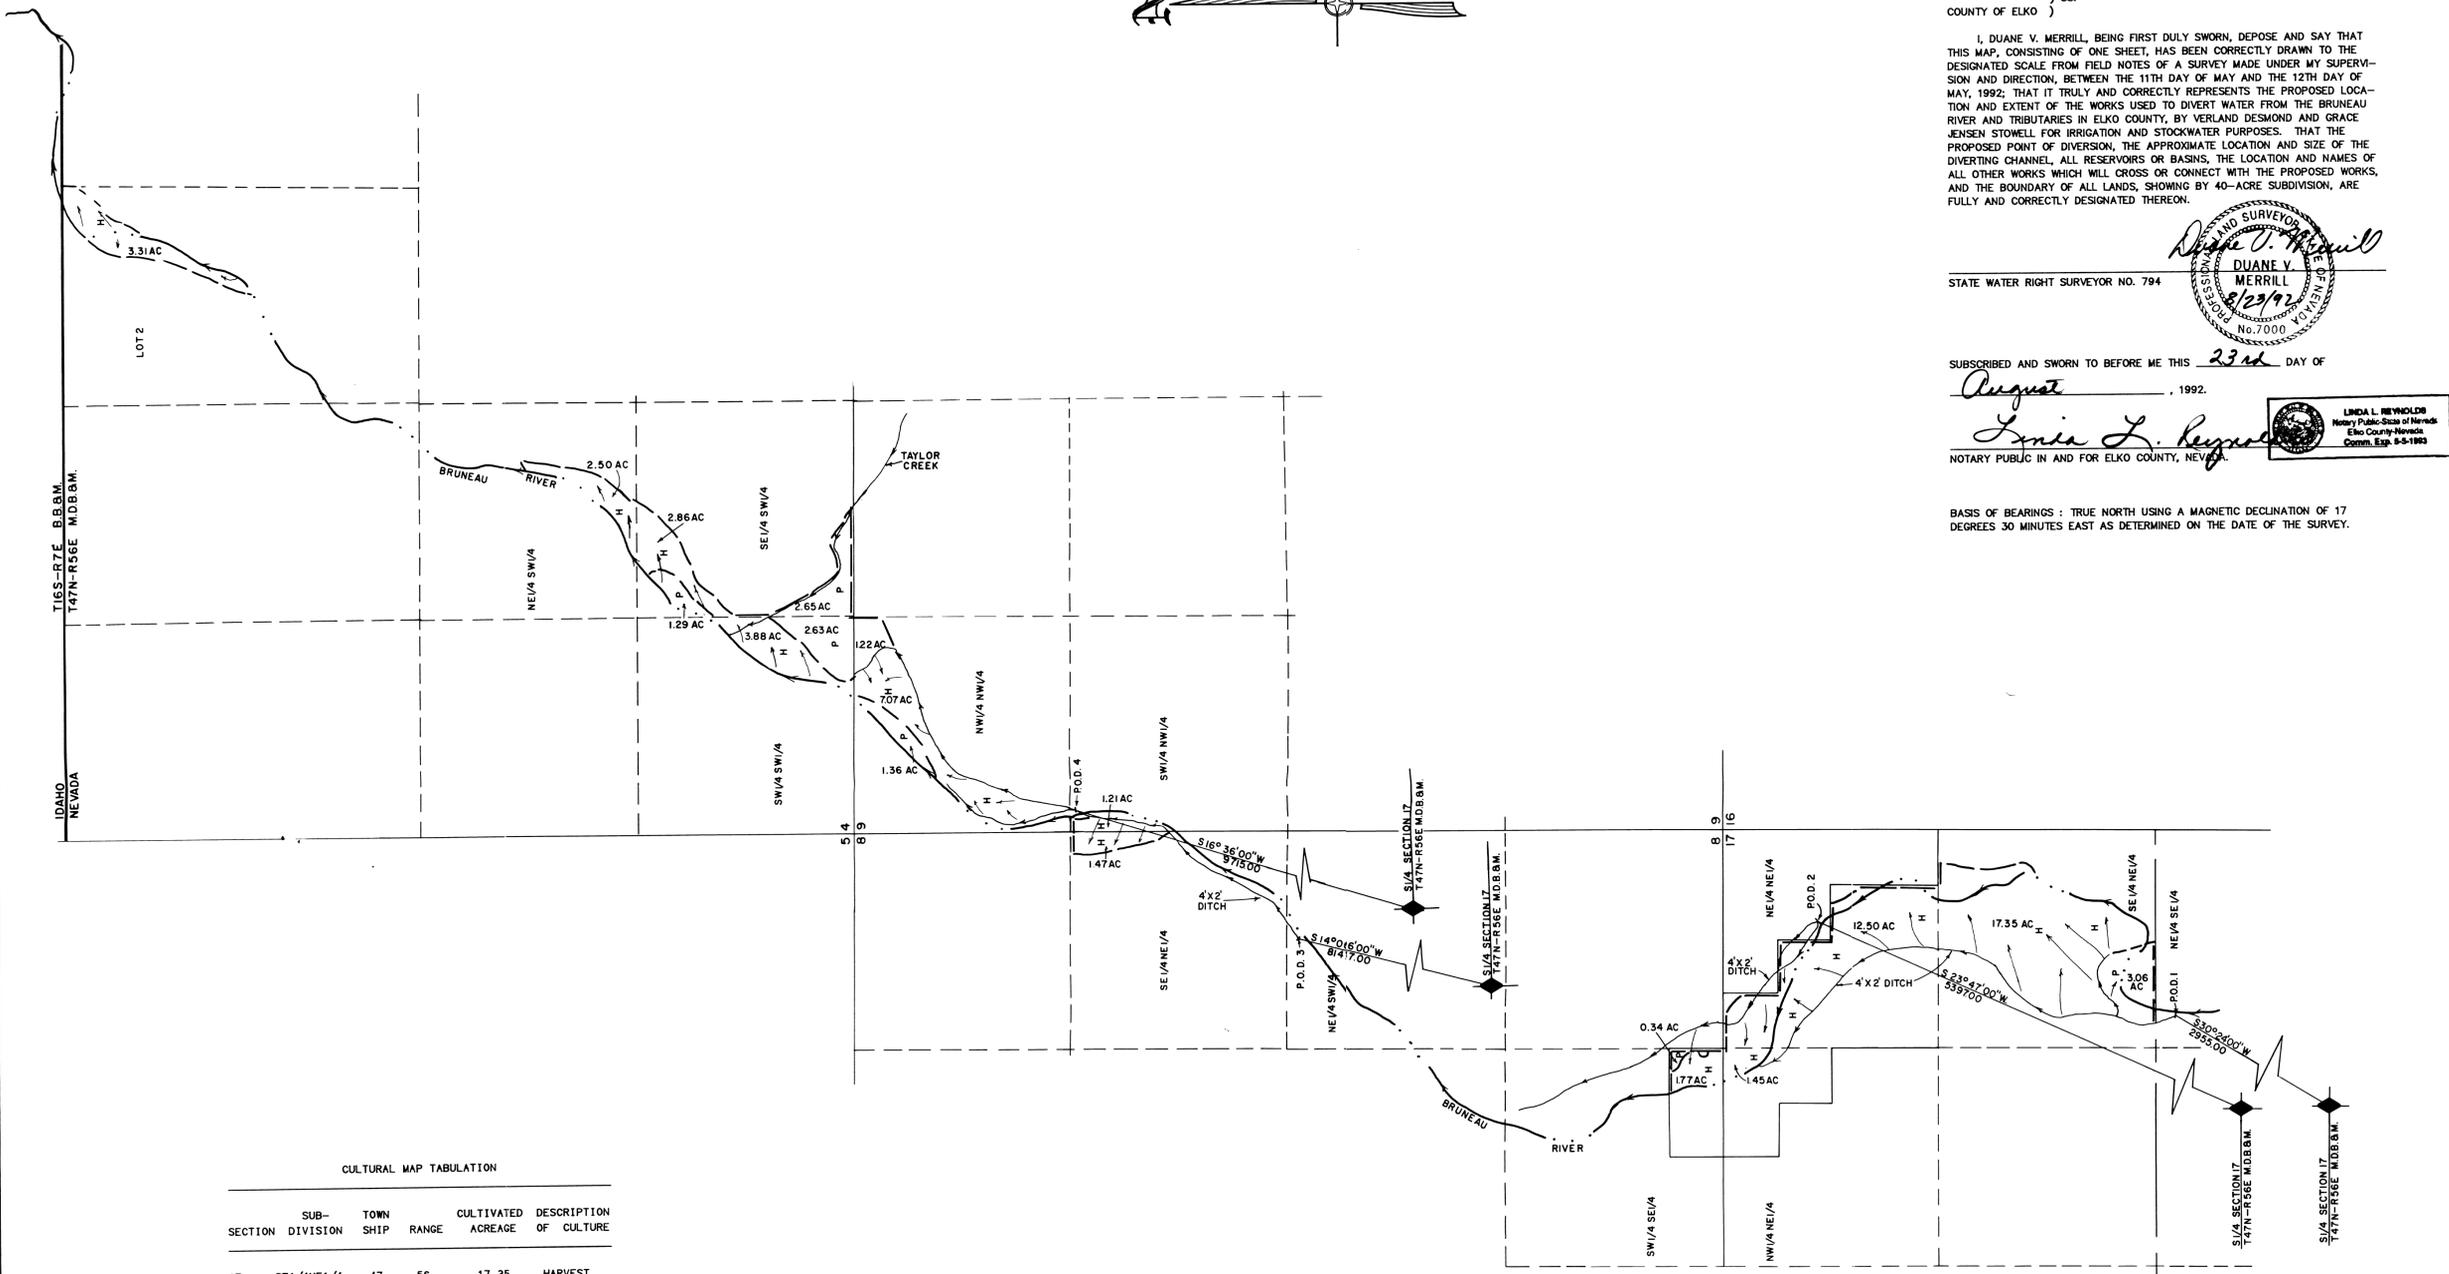

CULTURAL MAP TABULATION

SECTION	SUB-DIVISION	TOWN SHIP	RANGE	CULTIVATED ACREAGE	DESCRIPTION OF CULTURE
17	SE1/4NE1/4	47 56	17.35	HARVEST	
17	SE1/4NE1/4	47 56	3.06	PASTURE	
17	NE1/4NE1/4	47 56	12.50	HARVEST	
17	NW1/4NE1/4	47 56	1.45	HARVEST	
8	SW1/4SE1/4	47 56	1.77	HARVEST	
8	SW1/4SE1/4	47 56	0.34	PASTURE	
8	SE1/4NE1/4	47 56	1.47	HARVEST	
9	SW1/4NW1/4	47 56	1.21	HARVEST	
9	NW1/4NW1/4	47 56	7.07	HARVEST	
9	NW1/4NW1/4	47 56	2.53	PASTURE	
4	SW1/4SW1/4	47 56	3.88	HARVEST	
4	SW1/4SW1/4	47 56	2.63	PASTURE	
4	SE1/4SW1/4	47 56	3.94	PASTURE	
4	SE1/4SW1/4	47 56	2.86	HARVEST	
4	NE1/4SW1/4	47 56	2.50	HARVEST	
4	LOT 2	47 56	3.31	HARVEST	

TOTAL ACREAGE HARVEST = 55.37 AC
 TOTAL ACREAGE PASTURE = 12.55 AC
 TOTAL ACREAGE = 67.92 AC

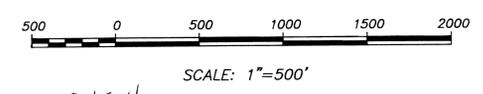

- LEGEND
- P.O.D. = POINT OF DIVERSION
 - = EDGE OF CULTURE
 - H = HARVEST
 - P = PASTURE
 - ◆ = 1/4 CORNER ALUMINUM CAP PLS 6196

FILED
 SEP 3 1992
 STATE ENGINEER'S OFFICE

MAP TO ACCOMPANY
 PROOF OF APPROPRIATION
 FOR IRRIGATION AND STOCKWATER
 FROM THE BRUNEAU RIVER
 AND TRIBUTARIES
 BY
 VERLAND DESMOND AND GRACE JENSEN STOWELL
 ELKO COUNTY, NEVADA

HIGH DESERT ENGINEERING
 640 IDAHO STREET
 ELKO, NEVADA 89801
 (702) 738-4053

W92018

PL: IN C-65 26

04564