


SW 1/4 NE 1/4 Sec. 8

SE 1/4 NE 1/4 Sec. 8

Basis of Bearings: Nevada State Coordinate System
 Modified West Zone - East line
 SE 1/4 Sec. 8, i.e. N0°23'E.

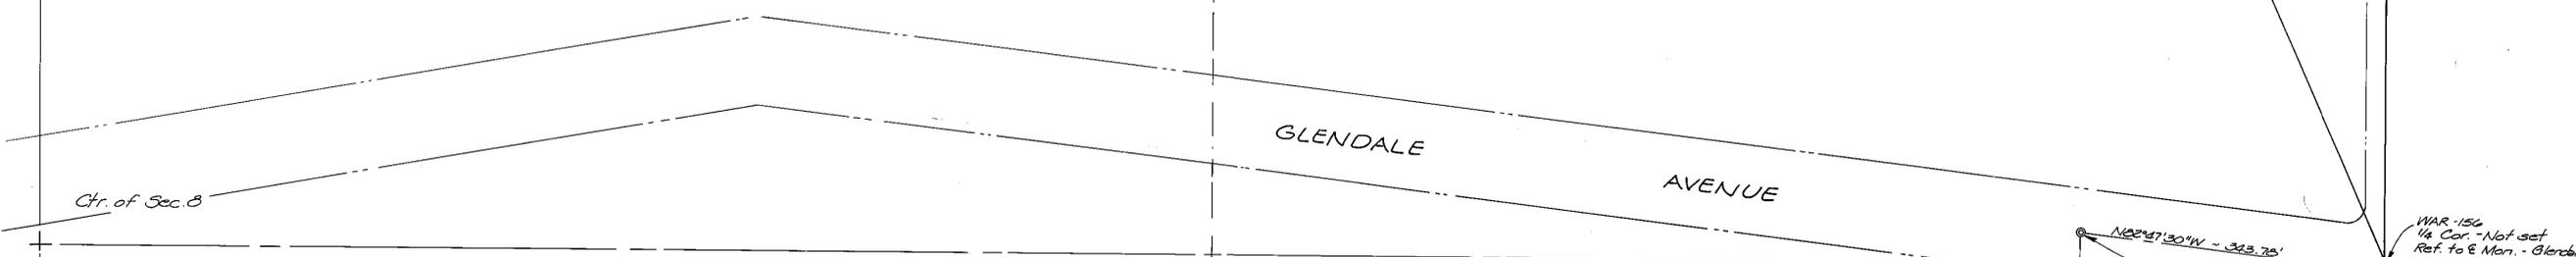

STATE OF NEVADA SS
 COUNTY OF WASHOE

I, RICHARD W. ARDEN, being first duly sworn, depose and say that this map, consisting of one sheet, has been correctly drawn to the designated scale from field notes of a survey made by me, or under my supervision and direction, between the 3rd day of December and the 10th day of December, 1986; that it truly and correctly represents the proposed location and extent of the works used to divert water from an underground source in Washoe County by JOHNADERMODY, Inc. for quasi-municipal (commercial) purposes; that the proposed point of diversion, the location of the place of use (subdivision), the approximate size and capacity of the diverting conduit, and the location and names of all other works or streams which are crossed by or connected with said works, are fully and correctly designated hereon.


Richard W. Arden
 RICHARD W. ARDEN
 STATE WATER RIGHT SURVEYOR NO. 307

Subscribed and sworn to before me on this 10th day of December, 1986.

Carol Ann Olson
 NOTARY PUBLIC



Sec. 8, T.19N, R.20E, M.D.M.

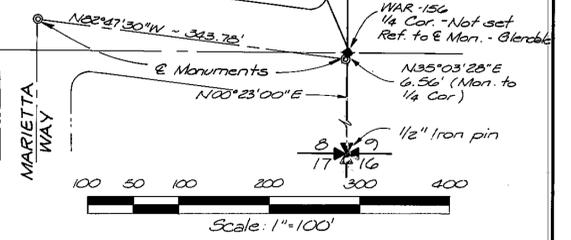

MAP
 TO ACCOMPANY PROOF OF APPROPRIATION
 FOR QUASI-MUNICIPAL (COMMERCIAL) PURPOSES
 BY JOHNADERMODY, INC.
 FROM AN UNDERGROUND SOURCE
 IN WASHOE COUNTY, NEVADA

SEA ENGINEERS/PLANNERS
 950 INDUSTRIAL WAY
 SPARKS, NEVADA

JOB NO. 87-005-801
 DATE Dec '86
 DR. MCW

54220 04578