


WELL TIES - BEARINGS AND DISTANCES FROM WELLS TO SECTION CORNER 27 26 34 35		
WELL NUMBER	BEARING	DISTANCE
1	S 84° W	1180'
2	S 87° W	680'
3	S 84° E	2420'
4	N 86° W	760'
5	N 87° W	1260'

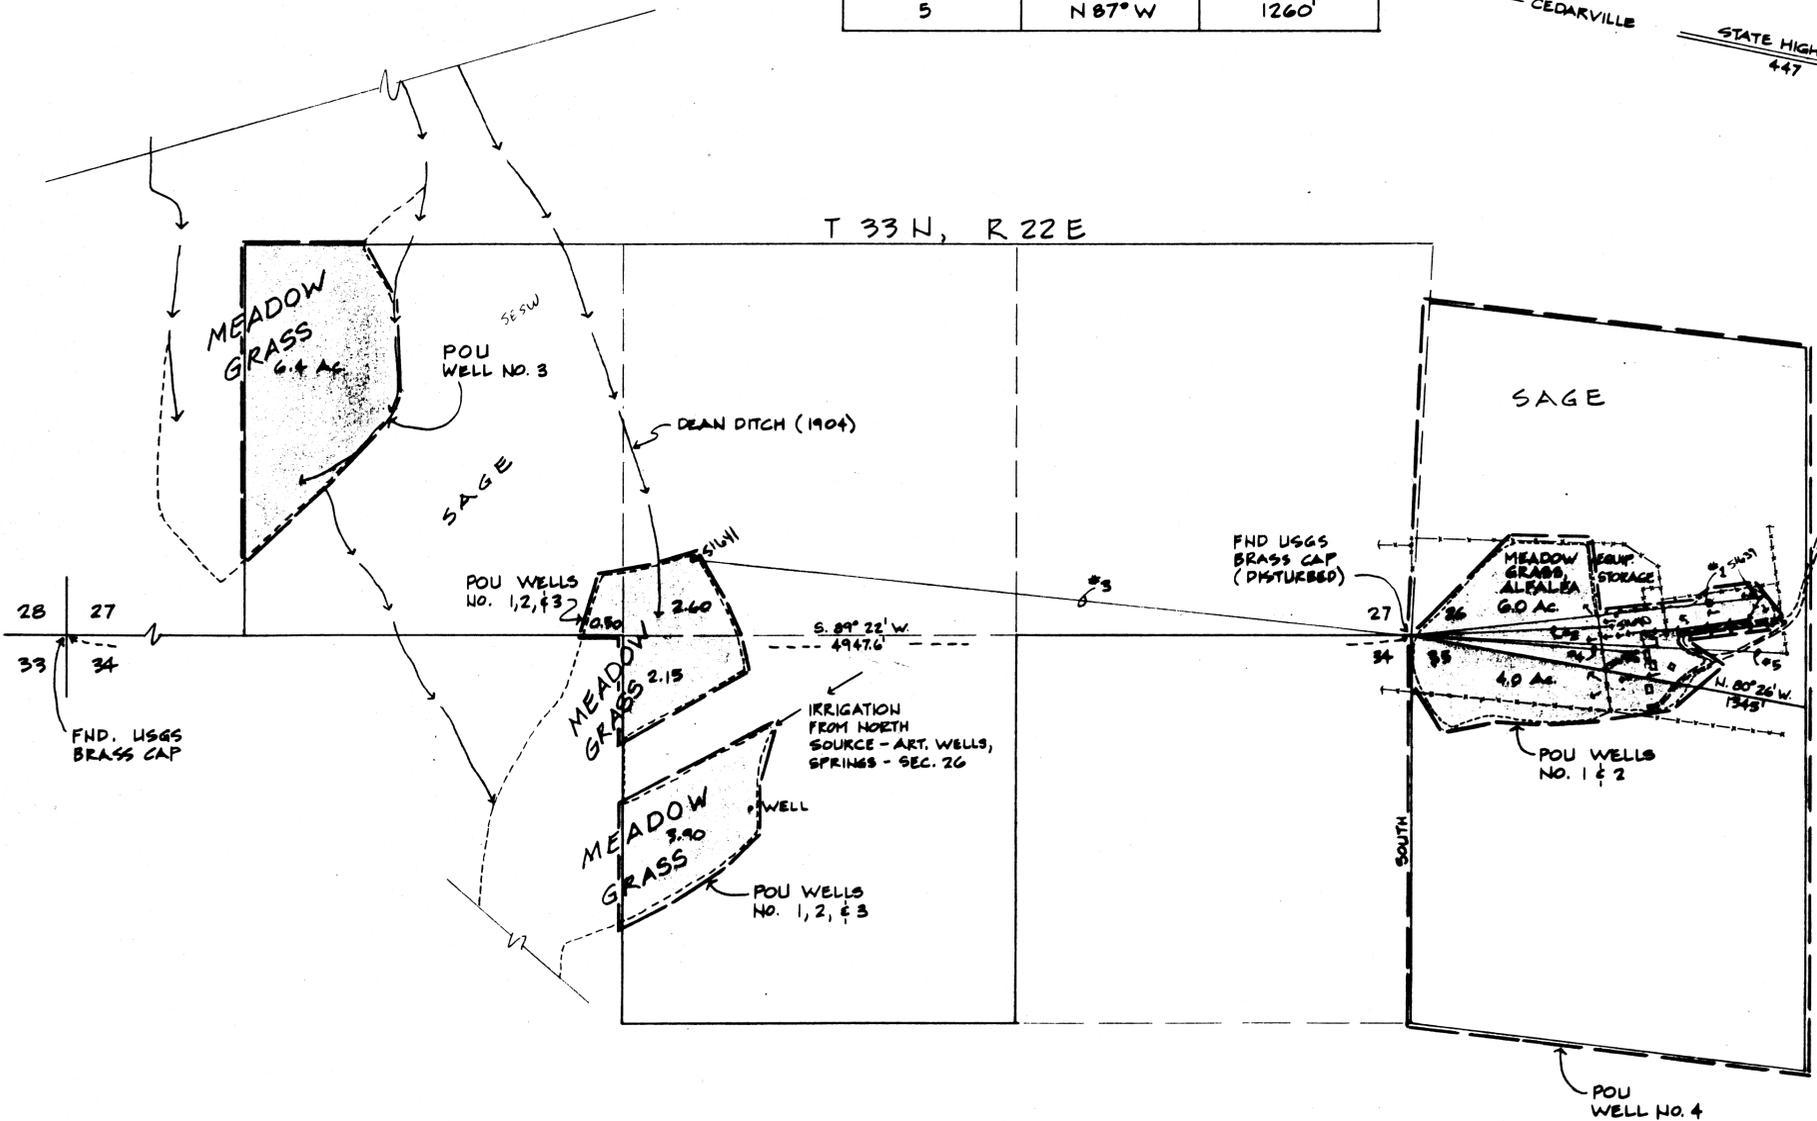



BASIS OF BEARINGS :
E-W SECTION LINE BETWEEN SECTIONS 27 & 34.
BEARING & DISTANCE OF SAID LINE BEING S. 89° 22' W. AND 4947.6 FT. (B.L.M.)

I, BRIEN B. WALTERS, BEING FIRST DULY SWORN, DESPOSE AND SAY THAT THIS MAP CONSISTING OF ONE SHEET HAS BEEN CORRECTLY DRAWN TO THE DESIGNATED SCALE FROM FIELD NOTES OF SURVEYS MADE BY ME ON JUNE 13 AND JULY 10, 1987; THAT IT TRULY AND CORRECTLY REPRESENTS THE LOCATION AND EXTENT OF THE WORKS USED TO DIVERT WATER FROM UNDERGROUND SOURCES AND SPRINGS IN WASHOE COUNTY, BY MARY AND JOHN BOGARD FOR IRRIGATION, COMMERCIAL, DOMESTIC AND STOCK WATERING PURPOSES. THAT THE POINTS OF DIVERSION, AND BOUNDARIES OF ALL LANDS, SHOWING BY 40 - ACRE SUBDIVISIONS THE AREAS IRRIGATED, ARE FULLY AND CORRECTLY DESIGNATED HEREON.

Brien B. Walters
BRIEN B. WALTERS
STATE WATER RIGHT SURVEYOR NO. 661

SUBSCRIBED AND SWORN TO BEFORE ME THIS 3RD DAY OF DECEMBER, 1987.
NOTARY PUBLIC IN AND FOR WASHOE COUNTY, NEVADA

Phyllis J. Mattingly
NOTARY PUBLIC

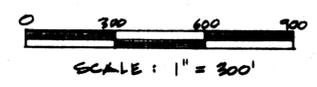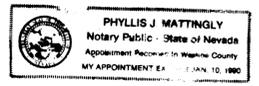

- LEGEND
- DITCH
 - PIPE
 - o WELL
 - x-x-x- FENCE
 - STRUCTURE
 - ROAD
 - CULTURE
 - FLOW

SECTION	SUBDIVISION	TWP	RNG	CULTIVATED ACREAGE	DESCRIPTION OF CULTURE	DATE OF FIRST CULTURE	REMARKS
27	SE 1/4 SW 1/4	35N	22E	6.90	MEADOW GRASS	1904	SEE PROP 01280
27	SW 1/4 SE 1/4	35N	22E	2.60	"	UNDOCUMENTED PROBABLY 1924	"
34	NW 1/4 NE 1/4	35N	22E	6.05	"	"	"
26	SW 1/4 SW 1/4	35N	22E	6.0	MEADOW GRASS, ALPACA	1930	SEE APPLICATIONS AND PROP FILED 12-87
35	NW 1/4 NW 1/4	35N	22E	4.0	"	"	"

71123 CERTIFICATE NO. 17968 ISS 5-9-11

FILED
MAR 3 1988
STATE SURVEYORS OFFICE

51639-42, 04627

MAP TO ACCOMPANY APPLICATIONS TO APPROPRIATE AND PROOF OF APPROPRIATION OF THE PUBLIC WATERS OF THE STATE OF NEVADA FOR IRRIGATION, COMMERCIAL, DOMESTIC AND STOCK WATERING PURPOSES BY MARY AND JOHN BOGARD FROM UNDERGROUND SOURCES.