

STATE OF NEVADA }
 COUNTY OF WASHOE }SS

I, JACOB R. HILDEBRAND, BEING FIRST DULY SWORN, DEPOSE AND SAY THAT THIS MAP, CONSISTING OF ONE (1) SHEET, HAS BEEN CORRECTLY DRAWN TO THE DESIGNATED SCALE FROM FIELD NOTES OF A SURVEY MADE BY ME, OR UNDER MY SUPERVISION AND DIRECTION, ON OR BEFORE AUGUST 14, 2009; THAT THIS MAP TRULY AND CORRECTLY REPRESENTS THE LOCATION AND EXTENT OF WORKS USED TO DIVERT WATER FROM AN ARTESIAN WELL IN WASHOE COUNTY, NEVADA BY JACKRABBIT PROPERTIES, LLC, A NEVADA LIMITED LIABILITY COMPANY (SUCCESSOR CLAIMANT TO JOHN TORVIK) FOR IRRIGATION PURPOSES. THAT THE POINT OF DIVERSION, THE LOCATION AND SIZE OF THE DIVERTING CHANNEL OR OTHER CONDUIT, THE PLACE AND MANNER OF USE, AND THE LOCATION AND NAMES OF ALL OTHER WORKS OR STREAMS WHICH ARE CROSSED BY OR CONNECTED WITH THE SAID WORKS, ARE FULLY AND CORRECTLY DESIGNATED THEREON.



JACOB R. HILDEBRAND, SWRS # 1124




SUBSCRIBED AND SWORN TO BEFORE ME
 THIS 11 DAY OF October, 2011.
 Antonette K. Morrison
 NOTARY PUBLIC IN AND FOR Washoe COUNTY, Nevada
 MY COMMISSION EXPIRES February 8, 2012.

BASIS OF BEARINGS

THE SOUTH LINE OF THE SE 1/4, SECTION 12, T.28N., R.19E., M.D.B.&M. WHICH BEARS S. 89° 34' W. DISTANCE OF 2587.2 FEET AS SHOWN ON THE G.L.O. DEPENDENT RESURVEY OF A PORTION OF T.28N., R.19E., M.D.B.&M., APPROVED MAY 15, 1913.

NOTES

FOR EXISTING PLACE OF USE AND CULTURE TABULATION, REFER TO MAP FILED UNDER PROOFS 02675 & 02676 ON FILE WITH THE NEVADA STATE ENGINEER'S OFFICE


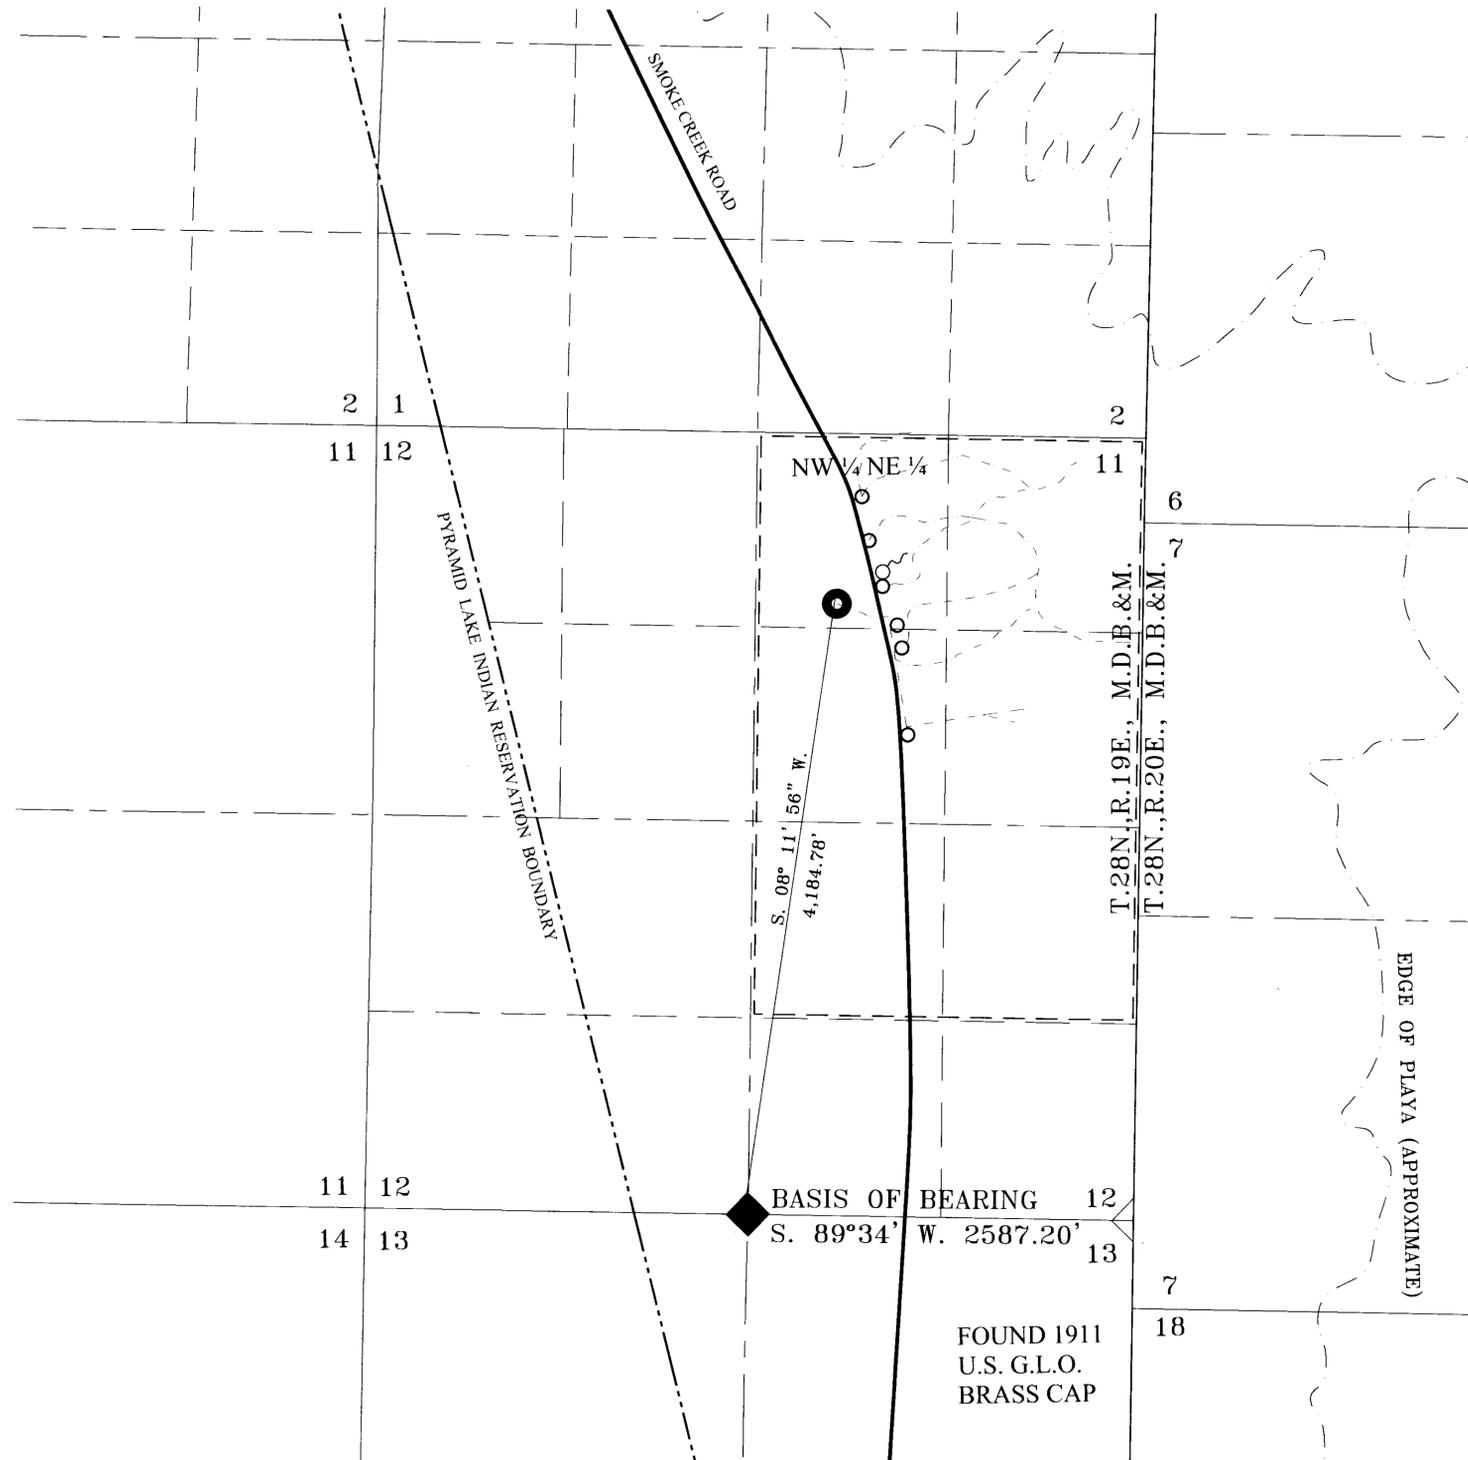


POINT OF DIVERSION

T.28N., R.19E., M.D.B.&M.

LEGEND

- - - BOUNDARY OF JACKRABBIT PROPERTIES, LLC LAND
- POINT OF DIVERSION, PROOF 04665
- EXISTING WELL LOCATIONS (PROOF 02676)
- ◇ FOUND SECTION CORNER AS NOTED
- ◆ FOUND QUARTER CORNER AS NOTED
- ROUND HOLE SPRING

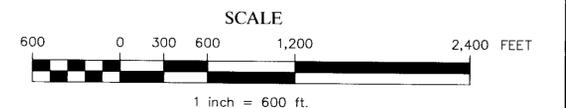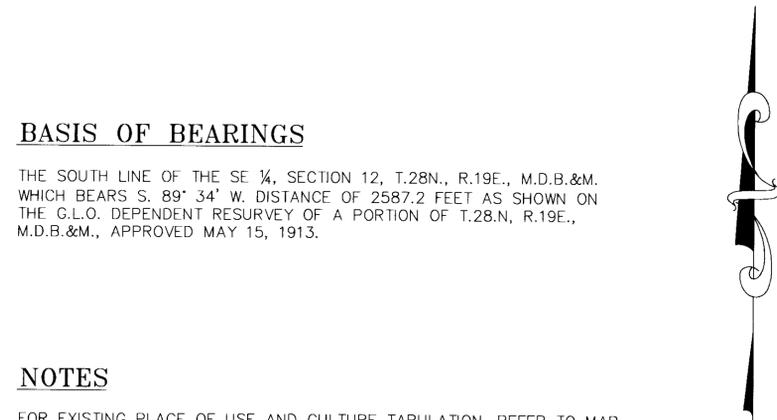

September 27, 2011

Sheet 1 of 1



STATE ENGINEER'S USE



MAP TO ACCOMPANY AMENDED PROOF OF APPROPRIATION 04665
 BY
 JACKRABBIT PROPERTIES, LLC.,
 A NEVADA LIMITED LIABILITY COMPANY
 (SUCCESSOR CLAIMANT TO JOHN TORVIK)
 FOR
 IRRIGATION USE
 FROM AN ARTESIAN WELL

WASHOE COUNTY

NEVADA

04665