



SECTION	SUBDIVISION	T 1 N	R 6 E	ACRES	CULTURE	PLANT CULTURE
26	N 1/2	34	60	34.8	GRAIN	
				8.5	GRAIN	
				10.5	GRAIN AND SOME PASTURE	
				31.5	PASTURE (OLD GRASSLAND)	
				41.0	MEADOW	
				4.3	GRAIN	
				8.5	MEADOW	
27	N 1/2	34	60	34.8	GRAIN	
35	E 1/2	34	60	34.8	MEADOW	
				106.1	GRAIN PASTURE	
				103.5	GRAIN	
				7.6	MEADOW	
36	S 1/2	34	60	34.8	GRAIN	
				8.5	MEADOW	
				10.5	GRAIN PASTURE	
				18	MEADOW	
				4	GRAIN AND GRASS	
				8.6	MEADOW	
				7.7	MEADOW	
				TOTAL	787.1	

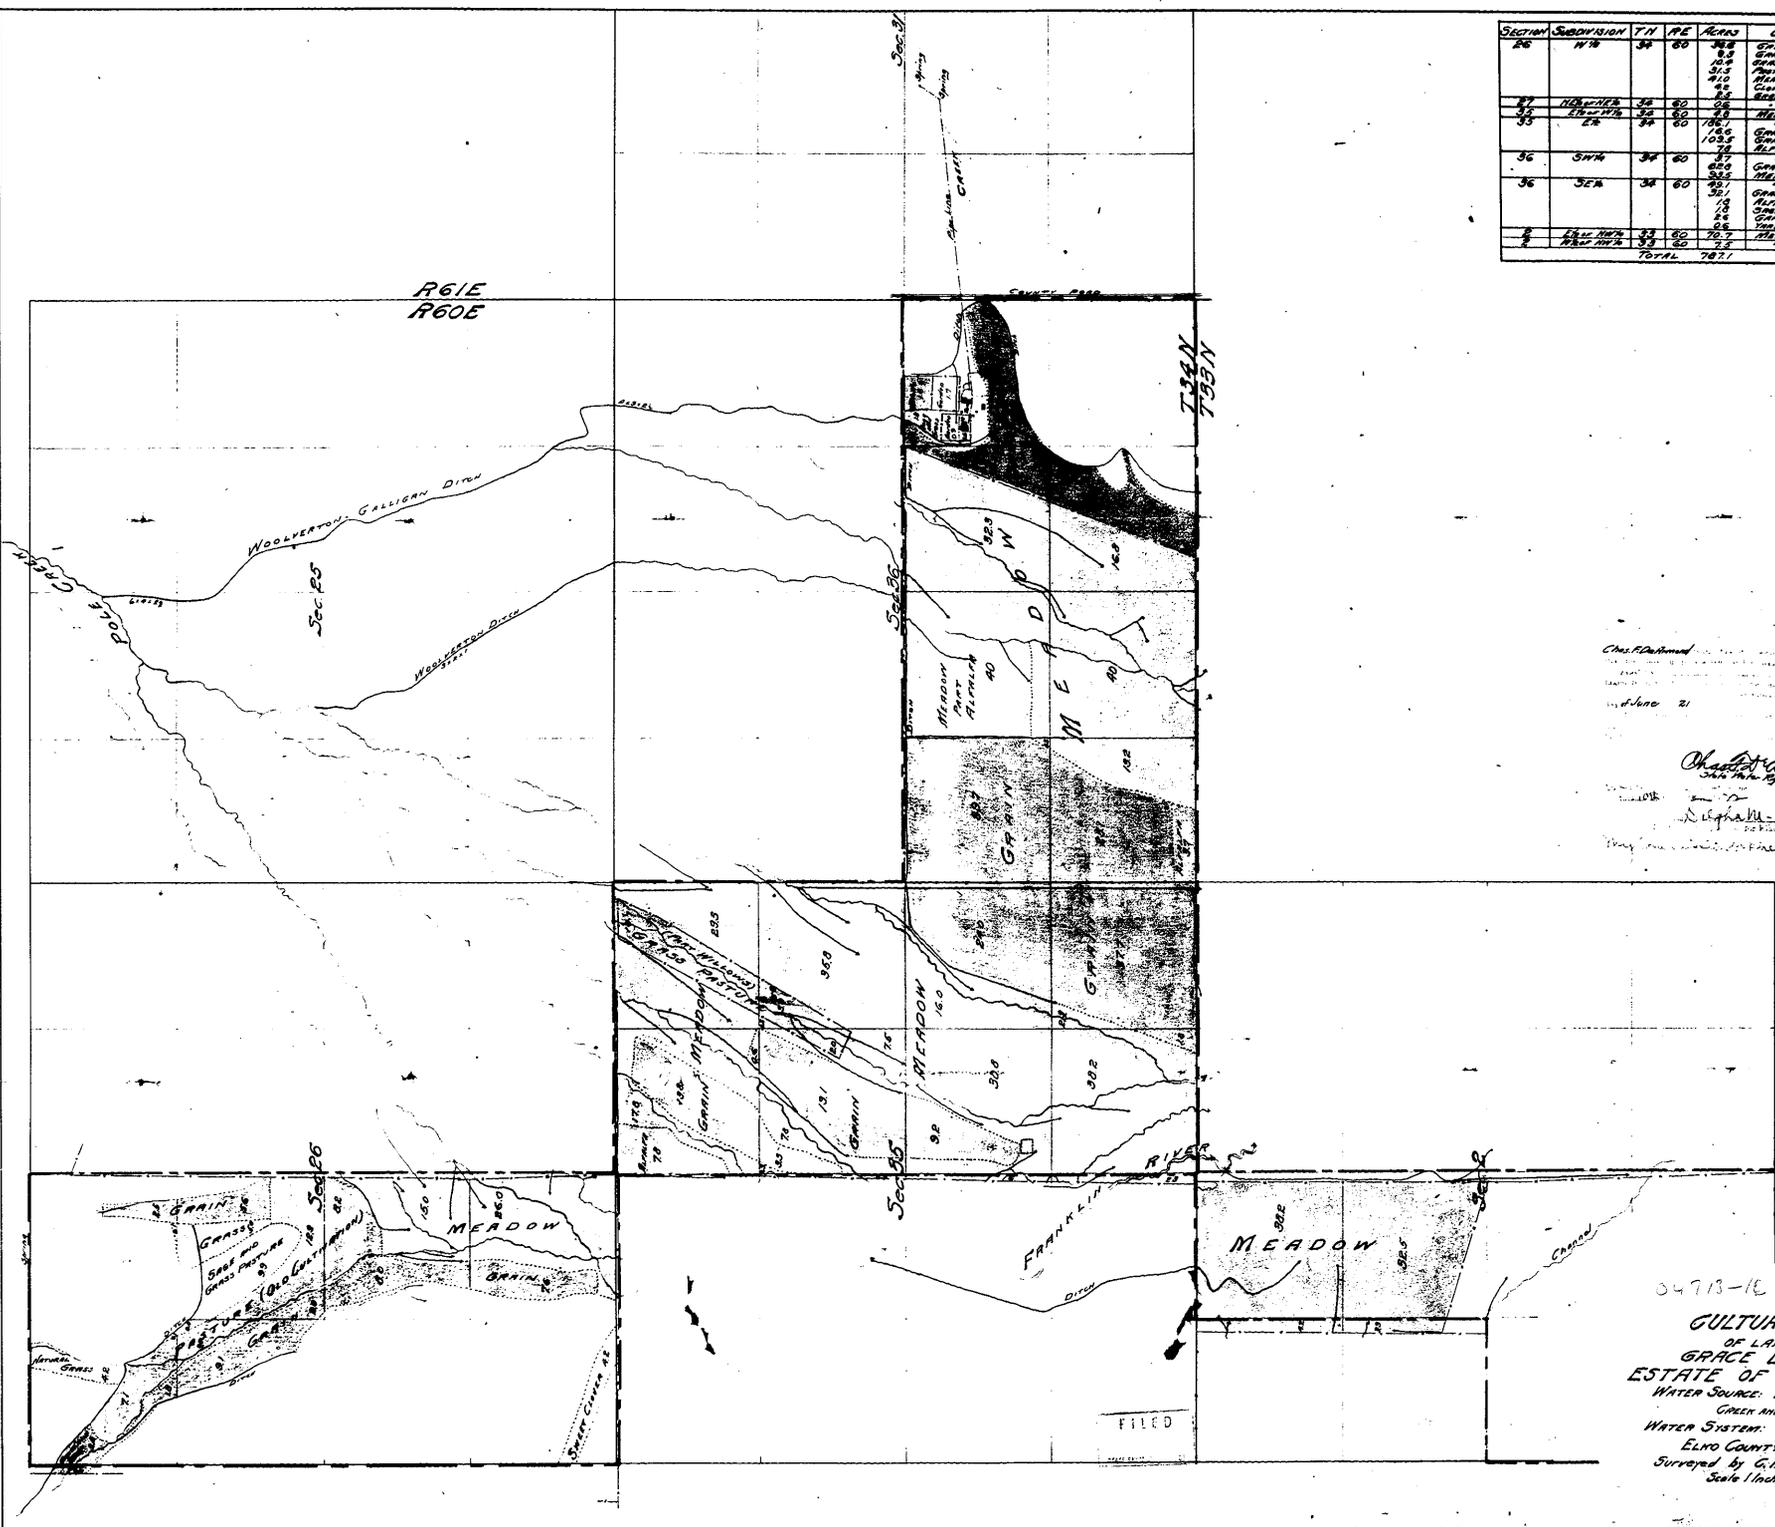

Chas. DeArmond  
 Surveyor  
 June 11, 1904  
 04713-16  
 CULTURAL MAP  
 OF LANDS OF  
 GRACE DUVAL  
 ESTATE OF S. DUVAL  
 WATER SOURCE: POLE CREEK SPRINGS  
 CREEK AND FRANKLIN RIVER  
 WATER SYSTEM: FRANKLIN RIVER  
 ELKO COUNTY, NEVADA  
 Surveyed by G. F. DeArmond  
 Scale 1 inch = 600 feet

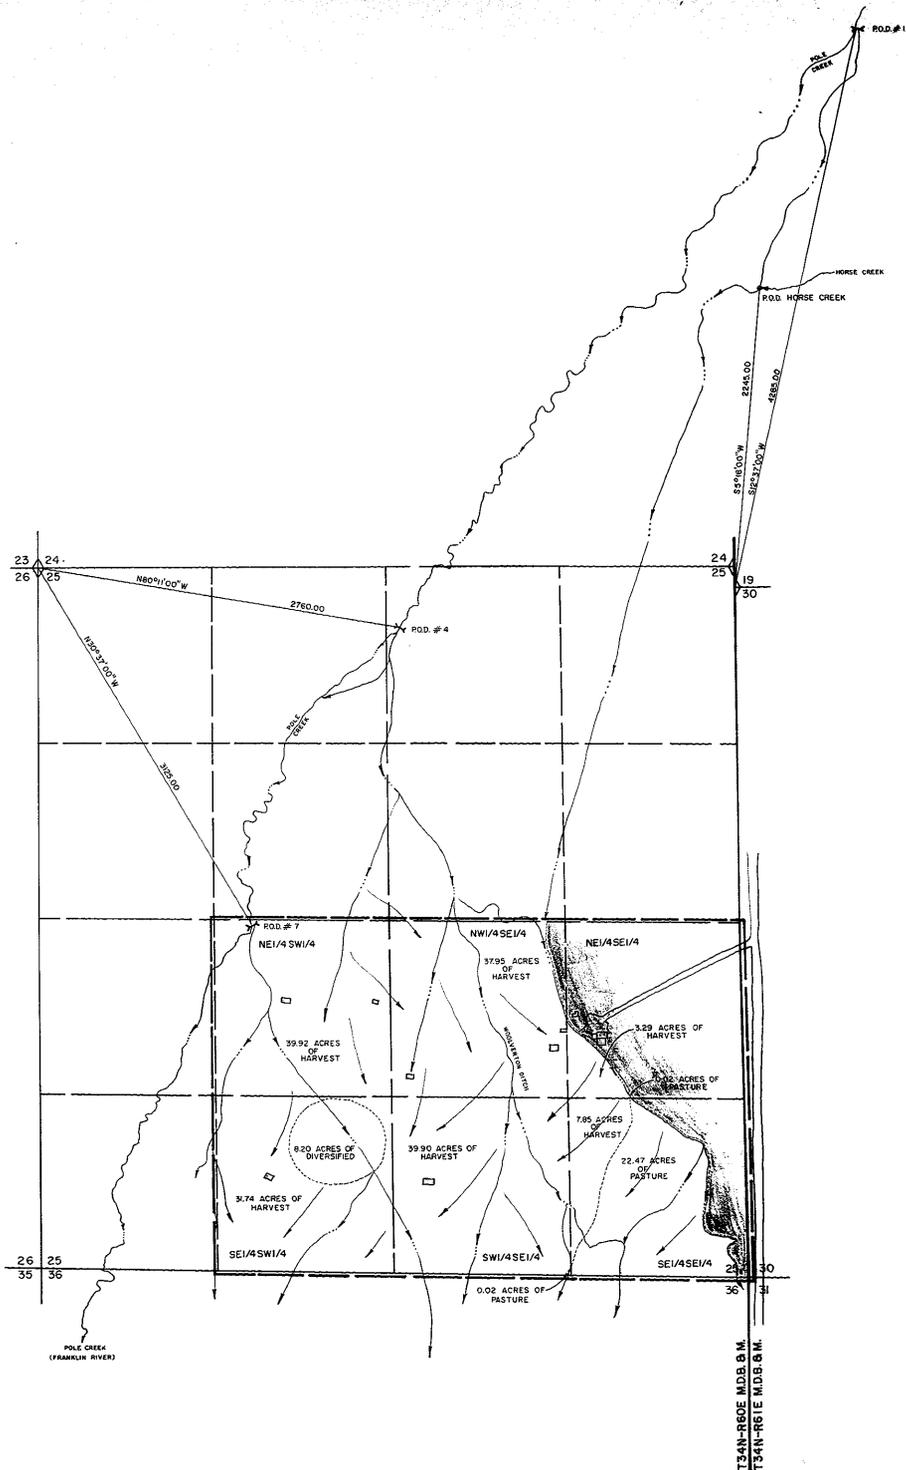

**CULTURAL MAP TABULATION**

SECTION	SUB-DIVISION	TOWNSHIP-RANGE-SERIES	CULTIVATED ACREAGE	DESCRIPTION OF CULTURE	DATE OF FIRST CULTURE
25	NE1/4SE1/4	T34N R60E	3.29	HARVEST	
25	NE1/4SE1/4	T34N R60E	0.02	PASTURE	
25	NW1/4SE1/4	T34N R60E	37.95	HARVEST	
25	NE1/4SW1/4	T34N R60E	39.92	HARVEST	
25	SE1/4SW1/4	T34N R60E	31.74	HARVEST	
25	SE1/4SW1/4	T34N R60E	8.20	DIVERSIFIED	
25	SW1/4SE1/4	T34N R60E	39.90	HARVEST	
25	SW1/4SE1/4	T34N R60E	0.02	PASTURE	
25	SE1/4SE1/4	T34N R60E	7.85	HARVEST	
25	SE1/4SE1/4	T34N R60E	22.47	PASTURE	
TOTAL CULTIVATED AREA EQUALS			191.36		

STATE OF NEVADA )  
 COUNTY OF ELKO ) SS.

I, ROBERT E. MORLEY, BEING FIRST DULY SWORN, DEPOSE AND SAY THAT THIS MAP, CONSISTING OF ONE SHEET, HAS BEEN CORRECTLY DRAWN TO THE DESIGNATED SCALE FROM FIELD NOTES OF A SURVEY MADE UNDER MY SUPERVISION AND DIRECTION, BETWEEN THE 29TH DAY OF AUGUST AND THE 30TH DAY OF AUGUST, 1988; THAT IT TRULY AND CORRECTLY REPRESENTS THE LOCATION AND EXTENT OF THE WORKS USED TO DIVERT WATER FROM POLE CREEK (ALSO KNOWN AS FRANKLIN RIVER), FRANKLIN RIVER, HORSE CREEK, AND ALL TRIBUTARIES, IN ELKO COUNTY, BY DUVAL RANCHING COMPANY, FOR IRRIGATION AND STOCKWATERING PURPOSES. THAT THE POINTS OF DIVERSION, THE APPROXIMATE LOCATION AND SIZE OF THE DIVERTING CHANNEL, ALL RESERVOIRS OR BASINS, THE LOCATION AND NAMES OF ALL OTHER WORKS WHICH WILL CROSS OR CONNECT WITH THE PROPOSED WORKS, AND THE BOUNDARY OF ALL LANDS, SHOWING BY 40-ACRE SUBDIVISION, ARE FULLY AND CORRECTLY DESIGNATED THEREON.


*Robert E. Morley*  
 STATE WATER RIGHT SURVEYOR NO. 658

SUBSCRIBED AND SWORN TO BEFORE ME THIS 25<sup>th</sup> DAY OF October, 1988.

*Linda L. Reynolds*  
 NOTARY PUBLIC IN AND FOR ELKO COUNTY, NEVADA  
 My appointment expires May 5, 1991

**LEGEND**

- DITCH OR STREAM
- EDGE OF CULTURE
- PROPERTY LINE
- SHADDED AREAS = NOT A PART
- POD = POINT OF DIVERSION
- = BRASS CAP SECTION CORNER

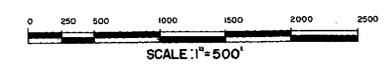

0473-16

MAP TO ACCOMPANY PROOF OF APPROPRIATION FOR IRRIGATION AND STOCKWATERING BY DUVAL RANCHING COMPANY FROM POLE CREEK (ALSO KNOWN AS FRANKLIN RIVER), FRANKLIN RIVER HORSE CREEK, AND ALL TRIBUTARIES IN ELKO COUNTY

BOYACK SURVEYING ELKO, NEVADA W-88035-17