

CULTURAL MAP TABULATION

Sec.	Subdivision	Township	Range	Description of Culture	Acresage
7	NE 1/4 SE 1/4	17N	22E	Natural Grass	2.2
7	SE 1/4 SE 1/4	17N	22E	Natural Grass	4.1

6.3 Total



STATE OF NEVADA
COUNTY OF WASHOE

I, RICHARD W. ARDEN, being first duly sworn, depose and say that this map, consisting of one sheet, has been correctly drawn to the designated scale from field notes of a survey made by me, or under my supervision and direction, between the 28th day of July and the 13th day of September, 1990, that it truly and correctly represents the proposed extent and location of the works used to divert water from Sutro Spring #1, Sutro Spring #2, Sutro Spring #3 and Sutro Spring #4 for irrigation and stockwater purposes, that all other works or streams which are crossed by or connected with said works, the boundary area and the kind of culture of lands irrigated are correctly shown and designated hereon.

Richard W. Arden
RICHARD W. ARDEN
STATE WATER RIGHT SURVEYOR NO. 307

Subscribed and sworn to before me on this 9th day of January 1990.

Carol Ann Adams
NOTARY PUBLIC

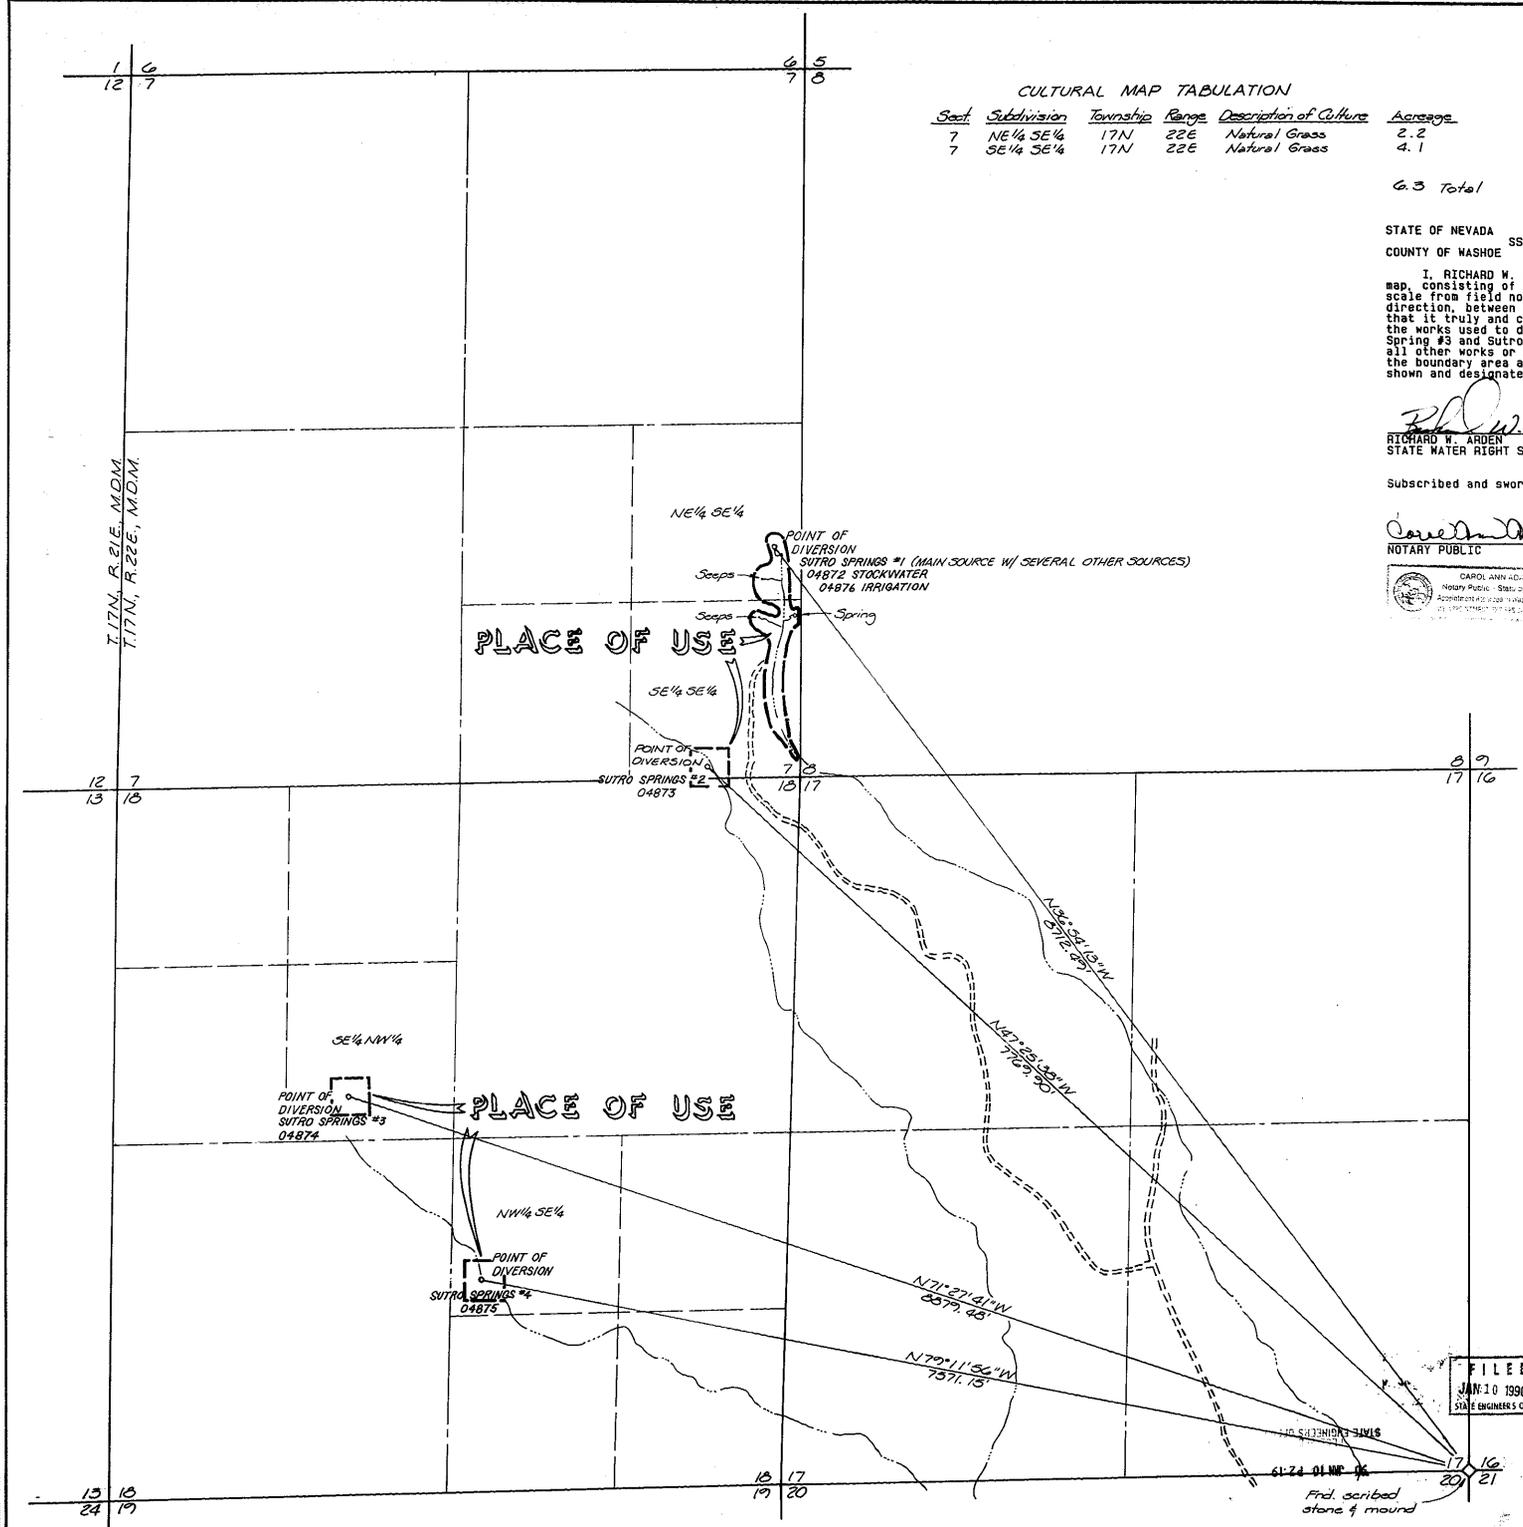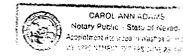

BASE OF BEARING: SOLAR OBSERVATION, 26 JULY 1991

500 0 500 1000 1500
SCALE: 1" = 500'

FILED
JAN 10 1990
STATE ENGINEER'S OFFICE

MAP TO ACCOMPANY
PROOFS OF APPROPRIATION
04872, 04873, 04874, 04875 AND 04876
FOR IRRIGATION AND STOCKWATER PURPOSES
BY ASAMERA MINERALS (U.S.) INC.
FROM SUTRO SPRING #1, SUTRO SPRING #2,
SUTRO SPRING #3 AND SUTRO SPRING #4
IN STOREY COUNTY, NEVADA

SEA 950 INDUSTRIAL WAY
SPARKS, NEVADA

JOB NO. 1923-01-1
DATE 23 AUG 1989
DR JRS

04876 04875 04874 04873 04872