

| SECTION | SUB-DIVISION | TOWN-SHIP | RANGE | CULTIVATED ACREAGE | DESCRIPTION OF CULTURE | DATE OF FIRST CULTURE |
|---------|--------------|-----------|-------|--------------------|------------------------|-----------------------|
| 1       | LOT 1        | 33        | 60    | 4.4                | FLOWED                 |                       |
| 1       | LOT 1        | 33        | 60    | 5.2                | GARDEN                 |                       |
| 1       | LOT 1        | 33        | 60    | 1.5                | SAGE                   |                       |
| 1       | LOT 2        | 33        | 60    | 12.5               | GRAIN                  |                       |
| 1       | LOT 2        | 33        | 60    | 7.8                | MEADOW                 |                       |
| 1       | LOT 3        | 33        | 60    | 5.0                | GRAIN                  |                       |
| 1       | LOT 3        | 33        | 60    | 35.0               | MEADOW                 |                       |
| 1       | LOT 4        | 33        | 60    | 40.0               | MEADOW                 |                       |
| 1       | SE NE        | 33        | 60    | 3.5                | SAGE                   |                       |


I, William A. Nisbet, do hereby solemnly swear that this map is a true, faithful, and accurate reproduction of a map prepared by Charles F. DeArmond, and signed by him, to represent the lands irrigated by W.J. Woolverton. The Survey was completed on June 17, 1921, and the surveyor's affidavit was signed and notarized on August 10, 1921.

This facsimile map is made to conform to current mapping requirements of the Division of Water Resources, as the only known print of the original map is too frail and of inferior paper to be submitted for the intended purpose.

Certain additions are made to this map by the undersigned. The additions are:

- A) Bearing and distance ties from point of diversion to a public land corner.
- B) Cultural tabulations divided by 40-acre subdivisions.

*William A. Nisbet*  
 STATE WATER RIGHT SURVEY NO. 448  
 STATE OF NEVADA  
 COUNTY OF ELKO

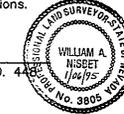

T. 33 & 34 N., R. 60 & 61 E.  
 M.D.M.

I, William A. Nisbet, being first duly sworn, depose and say that this amended map, consisting of one sheet, has been drawn to the designated scale from field notes of a survey made by Charles F. DeArmond, as noted in the adjoining statement and by me on the 18th day of October, 1994, that it truly and correctly represents the location and extent of the works used to divert water from POLE CREEK and MOORE SPRING & MOORE CREEK by SANDRA L. SHARP (1/2 interest) and SANDRA L. SHARP and RANDALL L. SHARP, co-trustees of the LESLIE B. SHARP Testamentary Trust I - Credit Shelter Trust (1/2 interest), for irrigation, stockwatering and domestic purposes. That all other works or streams which are crossed by or connected with said works, and the boundary, area and kind of culture of lands irrigated, are correctly shown and designated hereon.

STATE WATER RIGHT SURVEYOR NO.448

Subscribed and sworn to before me this 6 day of January, 1995.

BASIS OF BEARINGS: Magnetic, var. 16° E.

*Calvin S. Smith*

**LEGEND**

--- Place of use boundary



0 600 1200 1800  
 SCALE: 1"=600'

#s 04992 & 04993

**AMENDED MAP**  
**TO ACCOMPANY APPROPRIATION OF WATER**  
 FOR IRRIGATION, STOCKWATERING AND DOMESTIC PURPOSES  
 FROM POLE CREEK AND MOORE SPRING & MOORE CREEK  
 BY SANDRA L. SHARP (1/2 interest) and SANDRA L. SHARP and RANDALL L. SHARP, co-trustees of the LESLIE B. SHARP Testamentary Trust I - Credit Shelter Trust (1/2 interest)  
 IN ELKO COUNTY


**FILED**  
 JAN 12 1995  
 STATE ENGINEER'S OFFICE

| NO. | BY | DATE | REVISIONS | DATE | BY |
|-----|----|------|-----------|------|----|
|     |    |      |           |      |    |
|     |    |      |           |      |    |
**CHILTON** Engineering and Surveying, LTD  
 421 Court Street  
 Elko, Nevada 89801  
 (702) 738-2121

**W94047**  
 1

04993 04992

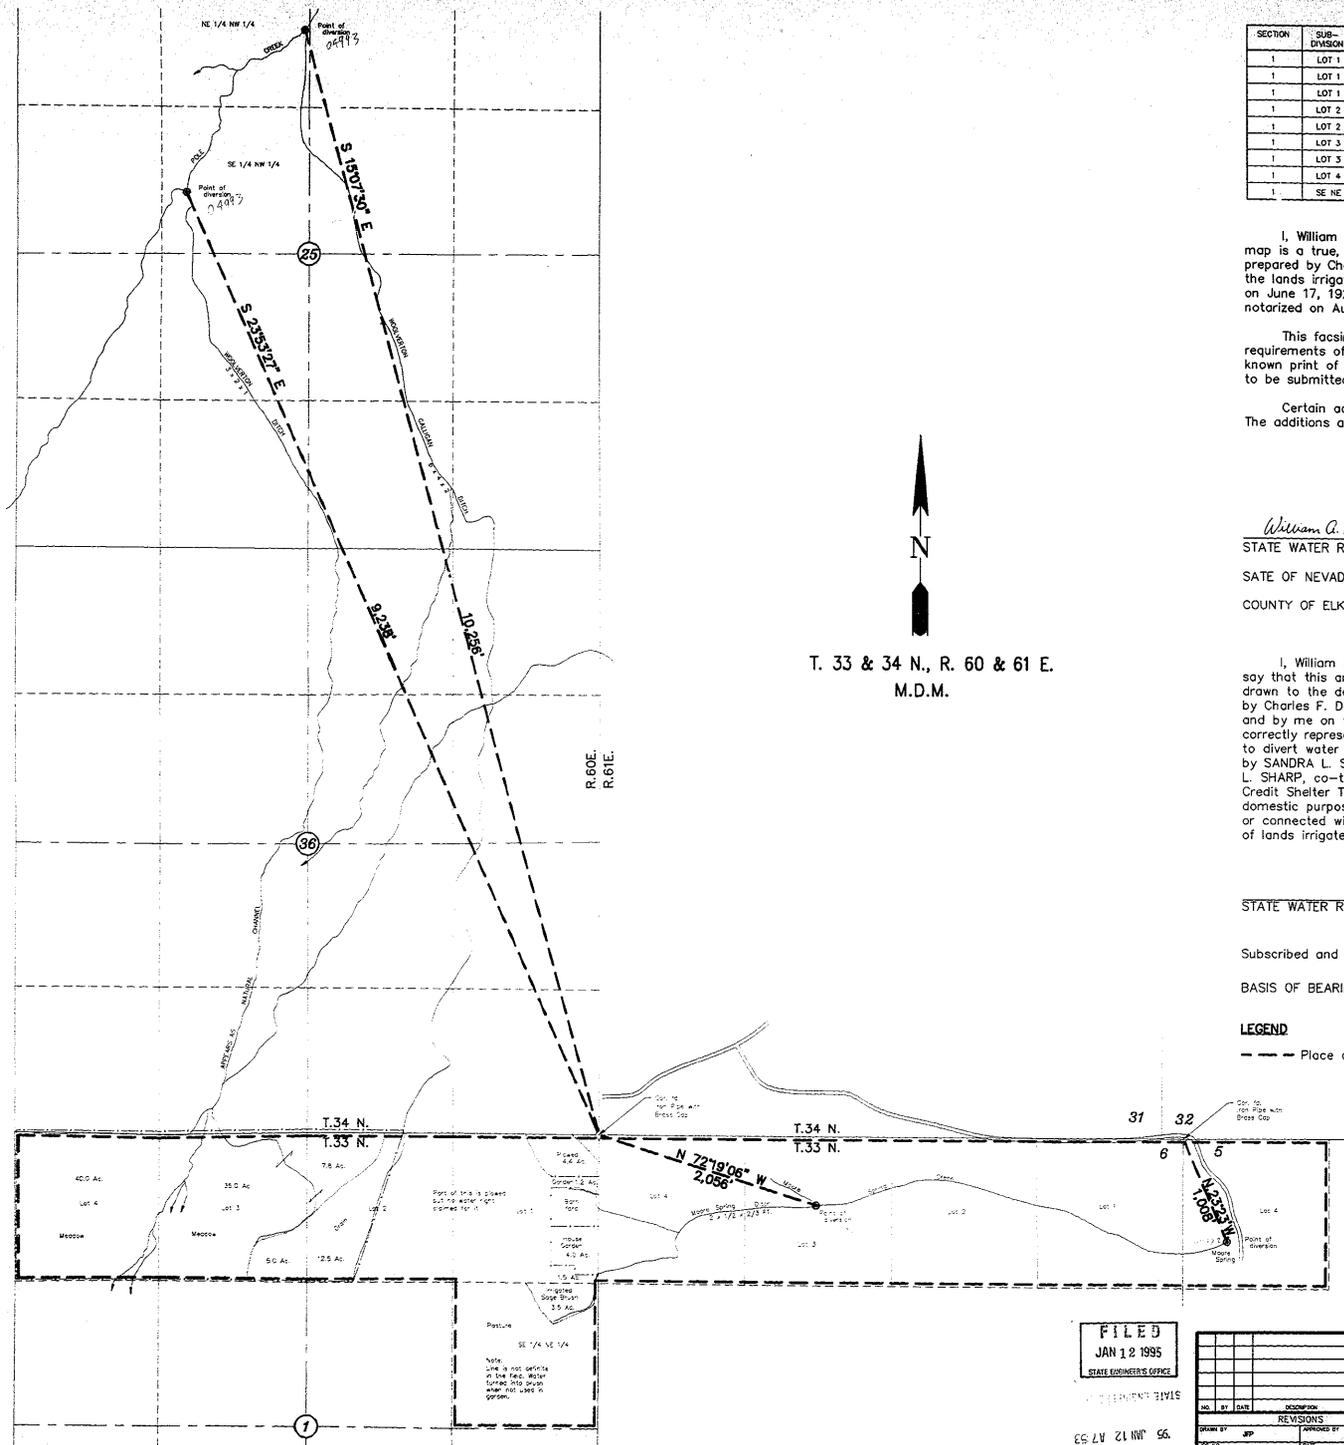

JAN 12 1995  
 STATE ENGINEER'S OFFICE