

CULTURAL MAP TABULATION

SECTION	SUB-DIVISION	TOWNSHIP	RANGE	CULTIVATED ACREAGE	DESCRIPTION OF CULTURE	DATE OF FIRST CULTURE
23	NW1/4NW1/4	T32N	R60E	28.48	PASTURE	
23	SW1/4NW1/4	T32N	R60E	33.40	PASTURE	
23	SW1/4NW1/4	T32N	R60E	22.39	PASTURE	
23	NE1/4NW1/4	T32N	R60E	24.01	PASTURE	
23	NE1/4NW1/4	T32N	R60E	29.19	PASTURE	
23	SE1/4NW1/4	T32N	R60E	38.76	PASTURE	
23	SE1/4NW1/4	T32N	R60E	20.12	PASTURE	
23	NE1/4SE1/4	T32N	R60E	7.82	DIVERSIFIED	
23	NW1/4SE1/4	T32N	R60E	25.63	PASTURE	
23	NE1/4SE1/4	T32N	R60E	30.40	PASTURE	
23	SE1/4SE1/4	T32N	R60E	39.14	PASTURE	
23	SW1/4SE1/4	T32N	R60E	38.23	PASTURE	
23	SE1/4SE1/4	T32N	R60E	7.70	PASTURE	
23	NW1/4SW1/4	T32N	R60E	8.25	DIVERSIFIED	
23	NW1/4SW1/4	T32N	R60E	17.76	PASTURE	
23	SW1/4SW1/4	T32N	R60E	6.48	PASTURE	
2	LOT 2	T32N	R60E	35.59	PASTURE	
2	LOT 3	T32N	R60E	15.75	PASTURE	
2	SE1/4NW1/4	T32N	R60E	14.53	PASTURE	
2	SW1/4NE1/4	T32N	R60E	37.11	PASTURE	
2	NW1/4SE1/4	T32N	R60E	29.54	PASTURE	
2	NE1/4SW1/4	T32N	R60E	10.62	PASTURE	
2	SE1/4SW1/4	T32N	R60E	31.61	PASTURE	
2	SW1/4SE1/4	T32N	R60E	10.03	PASTURE	
				TOTAL CULTIVATED AREA =	562.54 ACRES	

**STATE OF NEVADA S.S.
COUNTY OF ELKO**

I, ALAN S. BOYACK, BEING FIRST DULY SWORN, DEPOSE AND SAY THAT THIS MAP, CONSISTING OF TWO SHEETS, HAS BEEN CORRECTLY DRAWN TO THE DESIGNATED SCALE FROM FIELD NOTES OF A SURVEY MADE UNDER MY SUPERVISION AND DIRECTION, BETWEEN THE 19th DAY OF MARCH, AND THE 20th DAY OF MARCH, 1987; THAT IT TRULY AND CORRECTLY REPRESENTS THE PROPOSED LOCATION AND EXTENT OF THE WORKS USED TO DIVERT WATER FROM THE FRANKLIN RIVER, SHARPS CREEK, AND POET CREEK, IN ELKO COUNTY, BY KENNETH M. AND CORINA MARRUJO FOR IRRIGATION AND STOCKWATERING AND PURPOSES; THAT THE PROPOSED POINT OF DIVERSION, THE APPROXIMATE LOCATION AND SIZE OF THE DIVERTING CHANNEL, ALL RESERVOIRS OR BASINS, THE LOCATIONS AND NAMES OF ALL OTHER WORKS WHICH WILL CROSS OR CONNECT WITH THE PROPOSED WORKS, AND THE BOUNDARY OF ALL LANDS, SHOWING BY 40 ACRE SUBDIVISIONS THE AREAS PROPOSED TO BE IRRIGATED, ARE FULLY AND CORRECTLY DESIGNATED HEREON.


Alan S. Boyack
STATE WATER RIGHT SURVEYOR NUMBER 358.

SUBSCRIBED AND SWORN TO BEFORE ME THIS 16 DAY OF August 1987.

Linda S. Reynolds
NOTARY PUBLIC IN AND FOR ELKO COUNTY, NEVADA
LINDA S. REYNOLDS
NOTARY PUBLIC IN AND FOR ELKO COUNTY, NEVADA
My commission expires: 11/1/89

LEGEND

SHADED AREAS = VARIOUS PATCHES OF BRUSH OR WILLOWS THAT ARE NOT IRRIGATED
---> IRRIGATION DAMS

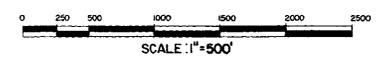

STATE ENGINEERS OFFICE
RECEIVED
OCT 30 1987



FILED
OCT 30 1987
STATE ENGINEERS OFFICE

MAP
TO ACCOMPANY PROOF OF APPROPRIATION
FOR
IRRIGATION AND STOCKWATERING
BY KENNETH M. AND CORINA MARRUJO
FROM
THE FRANKLIN RIVER, SHARPS CREEK, AND POET CREEK

BOYACK SURVEYING ELKO, NEVADA W-87010

SHEET NO. 1 OF 2

05018

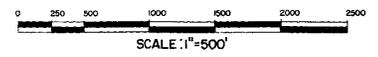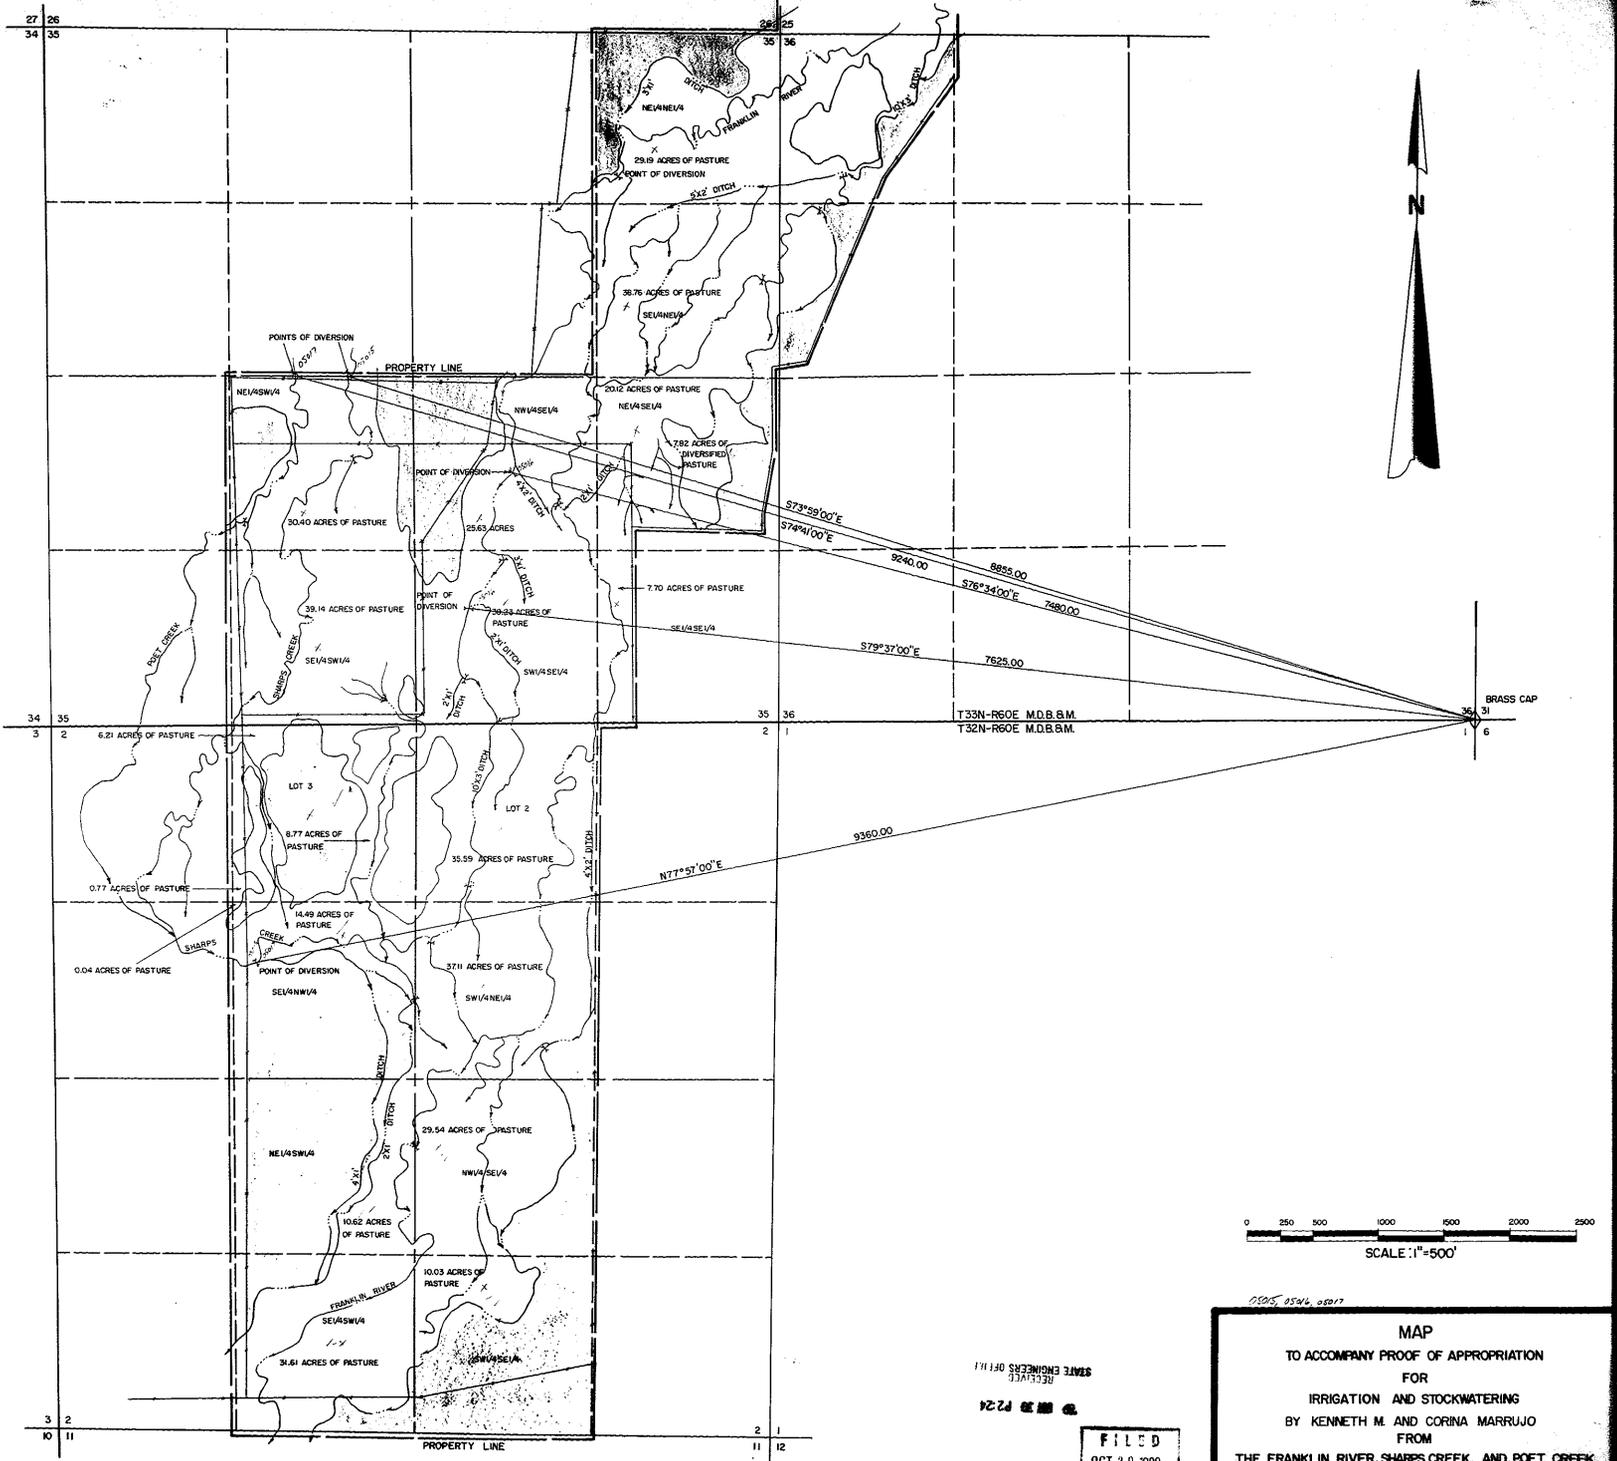

0505, 0506, 0507

MAP
 TO ACCOMPANY PROOF OF APPROPRIATION
 FOR
 IRRIGATION AND STOCKWATERING
 BY KENNETH M. AND CORINA MARRUJO
 FROM
 THE FRANKLIN RIVER, SHARPS CREEK, AND POET CREEK

BOYACK SURVEYING ELKO, NEVADA **W-8700** SHEET NO. **2 OF 2**

STATE ENGINEERS OFFICE
 RECEIVED
 OCT 30 1989

FILED
 OCT 30 1989
 STATE ENGINEERS OFFICE

05017 05016 05015