

LOCATED WITHIN PORTIONS OF SECTIONS 3 AND 10

TOWNSHIP 13 NORTH, RANGE 19 EAST, M.D.B. & M.

CULTURAL MAP TABULATION					
SECTION	SUBDIVISION	TOWNSHIP	RANGE	CULTIVATED ACREAGE	DESCRIPTION OF CULTURE
3	SW NE	13 NORTH	19 EAST	15.0	PASTURE GRASS
"	SE NE	"	"	4.0	"
"	NW SE	"	"	4.2	"
"	NE SE	"	"	0.8	"
"	SE SW	"	"	0.2	"
"	SW SE	"	"	1.9	"
TOTAL ACREAGE				26.1	



SCALE 1" = 300'



BASIS OF BEARING

N 89° 39' 55" W - SOUTHERLY SECTION LINE, SECTION 3, TOWNSHIP 13 NORTH, RANGE 19 EAST, M.D.B. & M. PER MAP OF DIVISION INTO LARGE PARCELS FOR SIERRA CREEK RANCH DOCUMENT NO. 134472.

SURVEYORS CERTIFICATE


STATE OF NEVADA SS
COUNTY OF DOUGLAS

I, B. J. VASEY, BEING FIRST DULY SWORN, DEPOSE AND SAY THAT THIS MAP, CONSISTING OF ONE (1) SHEET, HAS BEEN CORRECTLY DRAWN TO THE DESIGNATED SCALE FROM FIELD NOTES OF A SURVEY MADE UNDER MY SUPERVISION AND DIRECTION, ON NOV. 14, 1989, AND RECORD INFORMATION ON FILE AT THE DIVISION OF WATER RESOURCES, THAT IT TRULY & CORRECTLY REPRESENTS THE PROPOSED LOCATION & EXTENT OF THE WORKS USED TO DIVERT WATER FROM SPRINGS IN DOUGLAS COUNTY, NEVADA, BY SIERRA CREEK RANCH, INC. FOR IRRIGATION & STOCKWATERING PURPOSES; THAT THE POINTS OF DIVERSION, THE LOCATION & SIZE OF THE DIVERTING CHANNEL OR OTHER CONDUIT, THE PLACE AND MANNER OF USE, & THE LOCATION & NAMES OF ALL OTHER WORKS OR STREAMS WHICH ARE CROSSED BY OR CONNECTED WITH SAID WORKS, & THE BOUNDARY AREA & KIND OF CULTURE OF LANDS IRRIGATED ARE FULLY AND CORRECTLY DESIGNATED HEREON.

B. J. Vasey
STATE WATER RIGHT SURVEYOR NO. 306

SUBSCRIBED AND SWORN BEFORE ME THIS 11 DAY OF December 19 89, NOTARY PUBLIC IN AND FOR DOUGLAS COUNTY, NEVADA.

Glora K. Lash

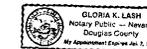


05071 - 05079

FILED
DEC 11 1990

CIVIL ENGINEER REG. 112 111

88 DEC 11 6134

MAP
TO ACCOMPANY PROOFS OF APPROPRIATION
FOR IRRIGATION & STOCKWATERING
PURPOSES BY
SIERRA CREEK RANCH, INC.
FROM SPRINGS IN
DOUGLAS COUNTY, NEVADA

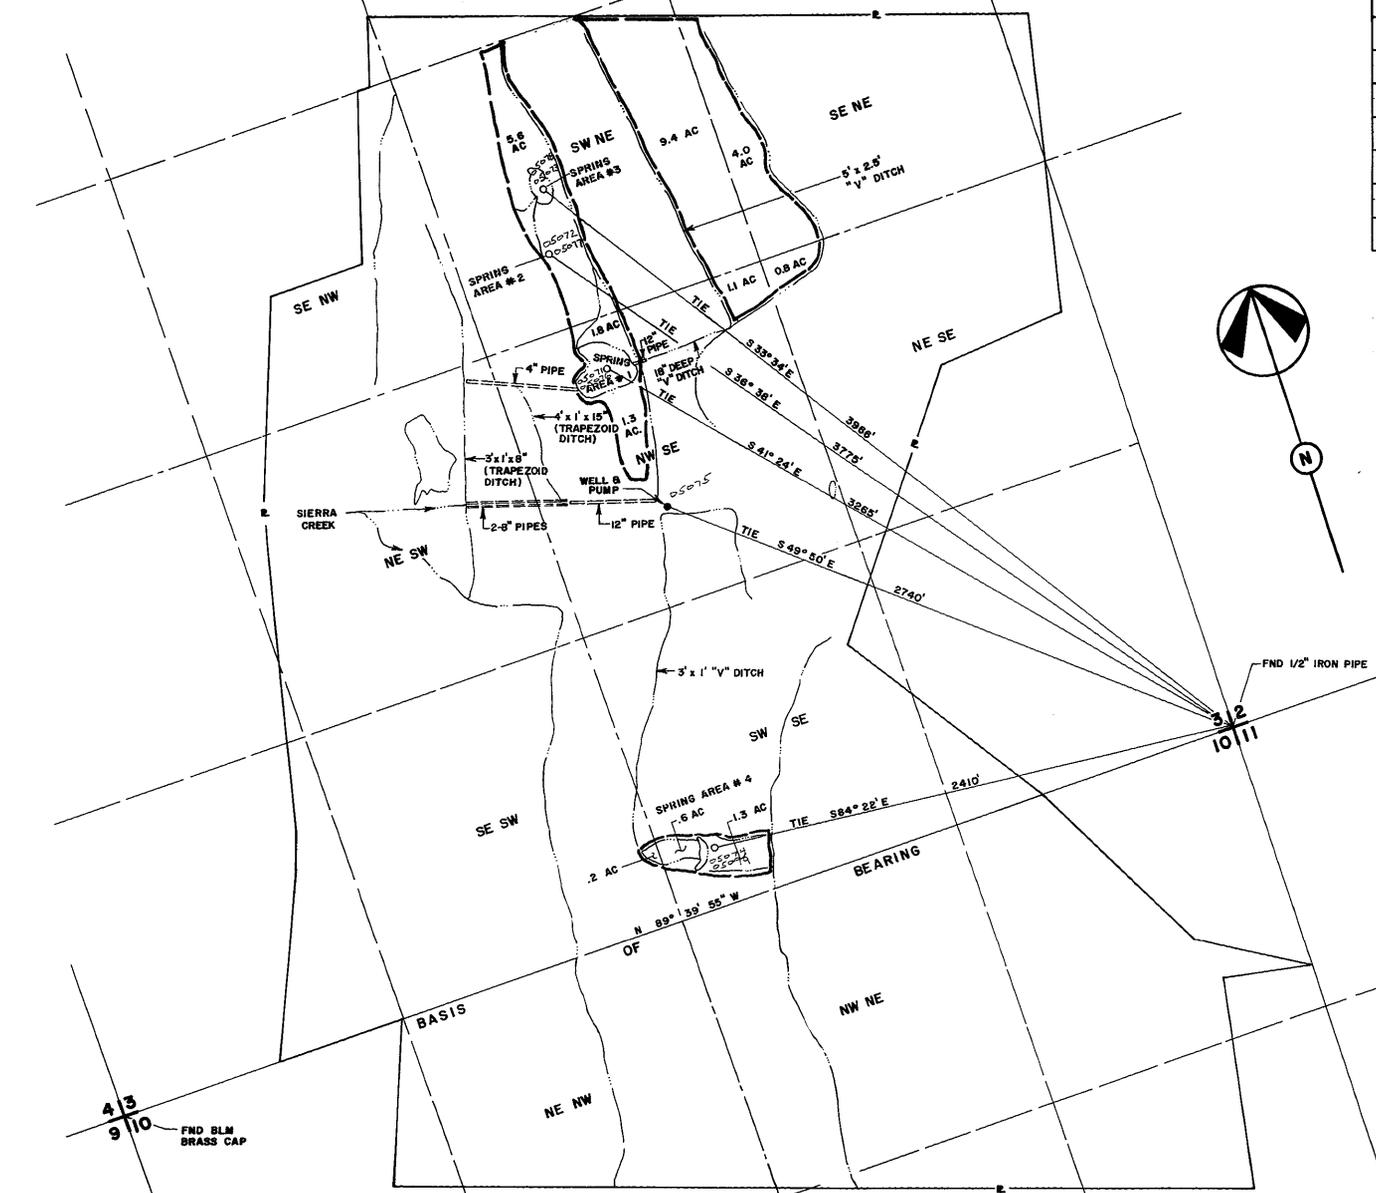

V E VASEY ENGINEERING CO., INC.
POST OFFICE BOX 247-MINDEN, NEVADA-89423

DATE	9-89
JOB NO.	89-89
DRAWN BY	CRF
APPROVED BY	BLV

05079 05078 05077 05076 05075 05074 05073 05072 05071