


Section	Sub-division	Township	Range	Cultivated Description	acreage	Description of culture
36	NW 1/4 NW 1/4	T. 46 N.	R. 53 E.	Harvest	8.19 Ac.	Harvest
36	SW 1/4 NW 1/4	T. 46 N.	R. 53 E.	Harvest	0.64 Ac.	Harvest
36	NE 1/4 NW 1/4	T. 46 N.	R. 53 E.	Harvest	0.64 Ac.	Harvest
36	SE 1/4 NW 1/4	T. 46 N.	R. 53 E.	Harvest	2.90 Ac.	Harvest

Total Sheet 2 of 2 17.15 Ac. Harvest

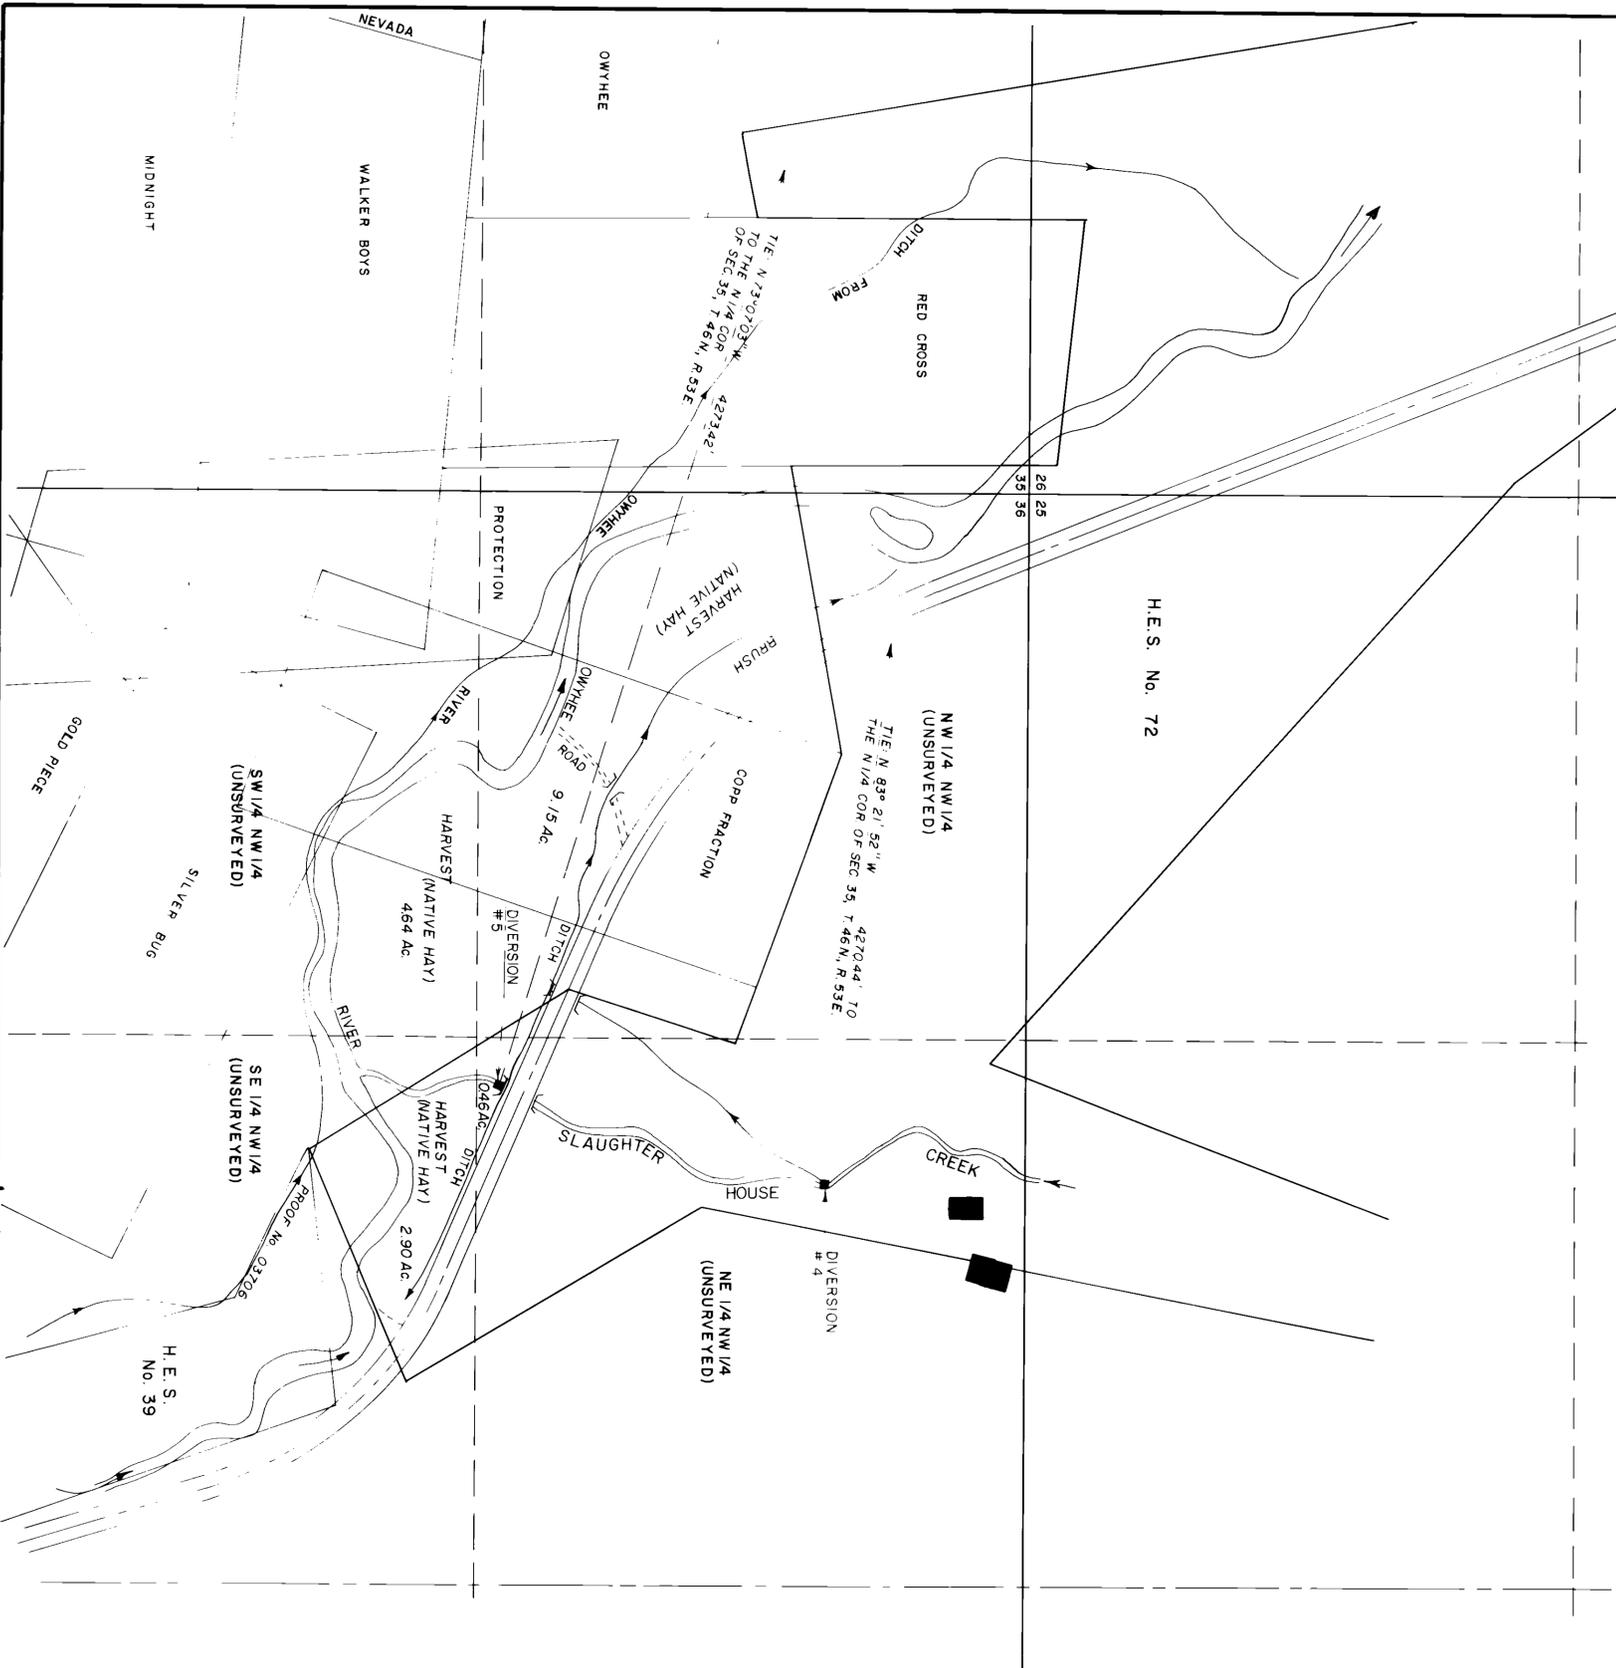

MAP  
TO ACCOMPANY PROOF OF APPROPRIATION  
FOR  
IRRIGATION  
BY  
**AUGUST J. & MARJORIE S. VITALE**  
FROM  
SLAUGHTER HOUSE CREEK AND TRIBUTARIES  
IN  
ELKO COUNTY

05191