


DITCH	SECTION	SUBDIVISION	TOWN-SHIP	RANGE	CULTIVATED ACRES	DESCRIPTION OF CULTURE	DATE OF FIRST CULTURE
COLEMAN CANYON CREEK (AKA HOPE GULCH)							
	12	LOT 10	44N	56E	1.010	3 1/2 IRRIGATION	
	12	LOT 12	44N	56E	0.230	MEADOW	
	7	LOT 2	44N	56E	0.705	MEADOW	
	7	LOT 3	44N	56E	0.672	3 1/2 IRRIGATION	
TOTAL AREA = 2.617							
GOLD CREEK (AKA SLATE CREEK)							
	7	LOT 3	44N	56E	1.83	3 1/2 IRRIGATION	
1	7	LOT 6	44N	56E	0.11	MEADOW	
	7	LOT 7	44N	56E	1.16	MEADOW	
	7	LOT 8	44N	56E	2.19	MEADOW	
1	7	NE 1/4 SW 1/4	44N	56E	0.49	MEADOW	
2	19	NE 1/4 NW 1/4	44N	56E	1.45	MEADOW	
2	19	SE 1/4 NW 1/4	44N	56E	1.40	MEADOW	
1st 1/2	12	LOT 2	44N	56E	0.10	MEADOW	
1st 1/2	15	LOT 2	44N	56E	1.225	MEADOW	
1st 1/2	15	SE 1/4 NW 1/4	44N	56E	1.66	MEADOW	
TOTAL AREA = 12.985							

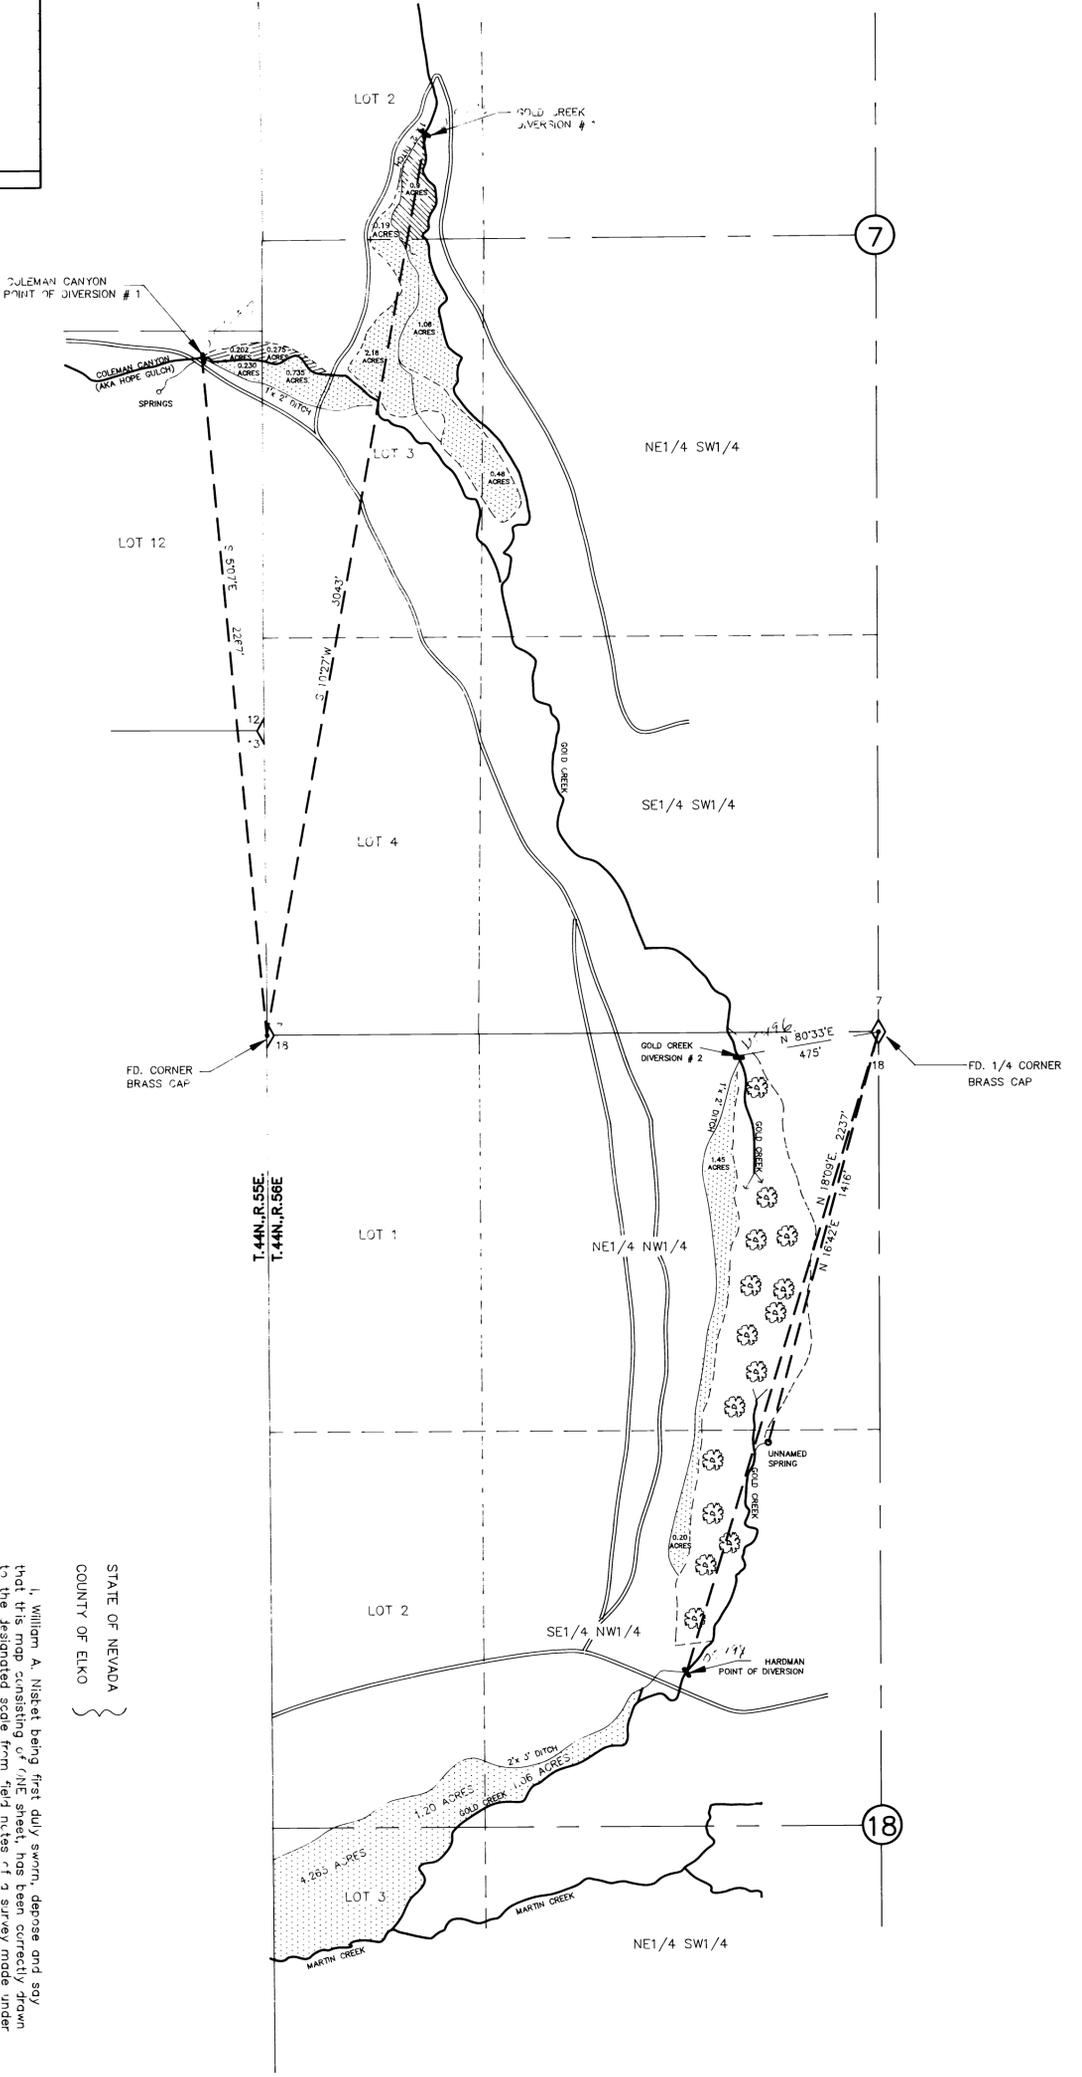

- LEGEND**
- MEADOW
 - ROAD
 - CREEK
 - DITCH
 - SUB IRRIGATION
 - WILLOWS & GRASS
 - DIVERSION DITCH AND DAM

T.44N., R.55 & 56E.
M.D.M.
BASIS OF BEARING; SOUTHLINE SECTION 7
per G.L.C. PLAT.

300 600 900
SCALE: 1"=300'

Subscribed and sworn to before me this 1st day of August 1991;
Notary Public in and for ELKO COUNTY, NEVADA.

William P. Quinn 9/1/91
STATE WATER RIGHT SURVEYOR No.448

STATE OF NEVADA
COUNTY OF ELKO

I, William A. Nistret being first duly sworn, depose and say that this map consisting of 171/2 sheets, has been correctly drawn to the designated scale, and that the same is a true and correct copy of the original as shown to me by the said John W. Griswold, et al, and my deposition and signature hereon, bearing date of this 1st day of August 1991, that it is true and correctly represents the proposed location and extent of works used to divert water from COLEMAN CANYON CREEK (AKA HOPE GULCH), GOLD CREEK and WARTH CREEK in ELKO COUNTY, NEVADA, by JOHN W. GRISWOLD, et al, and JENNIFER MARGARET M. MARTIN, JOHN H. MARTIN, JR. and MARY ELLEN MARTIN, one-third interest, for IRRIGATION, STOCKWATERING and DOMESTIC purposes. That the proposed point of diversion, the locations and names of all other works which will cross or connect with the proposed works, and the boundary of all lands, showing by 40 acre subdivisions the areas proposed to be irrigated are fully and correctly designated hereon.

NO.	BY	DATE	REVISIONS
1	WAG		

MAP TO ACCOMPANY
PROOF OF APPROPRIATION
IRRIGATION, STOCKWATERING & DOMESTIC
BY
JOHN W. GRISWOLD, et al
FROM
COLEMAN CANYON CREEK (AKA HOPE GULCH)
AND
GOLD CREEK (AKA SLATE CREEK), AND
WARTH CREEK
ELKO COUNTY

CHILTON Engineering and Surveying, LTD.
421 Court Street
Elko, Nevada 89801
(702) 738-2121

W91022

05498 05497 05496