

STATE OF NEVADA SS  
COUNTY OF WASHOE


I, Richard W. Arden, being first duly sworn, depose and say that this map, consisting of one sheet, has been correctly drawn to the designated scale from field notes of a survey made by me, or under my supervision and direction between the 2nd day of October, 1991, and the 14th day of February, 1992, that it truly and correctly represents the proposed location and extent of the works used to divert water from Pasco Creek, Pasco Spring and tributaries in Nye County by E. Wayne and Jean N. Hage for irrigation, stockwater and domestic purposes; that all other works or streams which are crossed by or connected with said works, and the boundary area and the kind of culture of lands irrigated, are shown, and correctly designated hereon.

*Richard W. Arden*  
RICHARD W. ARDEN  
STATE WATER RIGHTS SURVEYOR NO. 307  
PROFESSIONAL LAND SURVEYOR NO. 1643

Subscribed and sworn to before me on this 27<sup>th</sup> day of February, 1992.


*Carol Ann Adams*  
NOTARY PUBLIC

CAROL ANN ADAMS  
Notary Public - State of Nevada  
Appointment Expires June 28, 1995

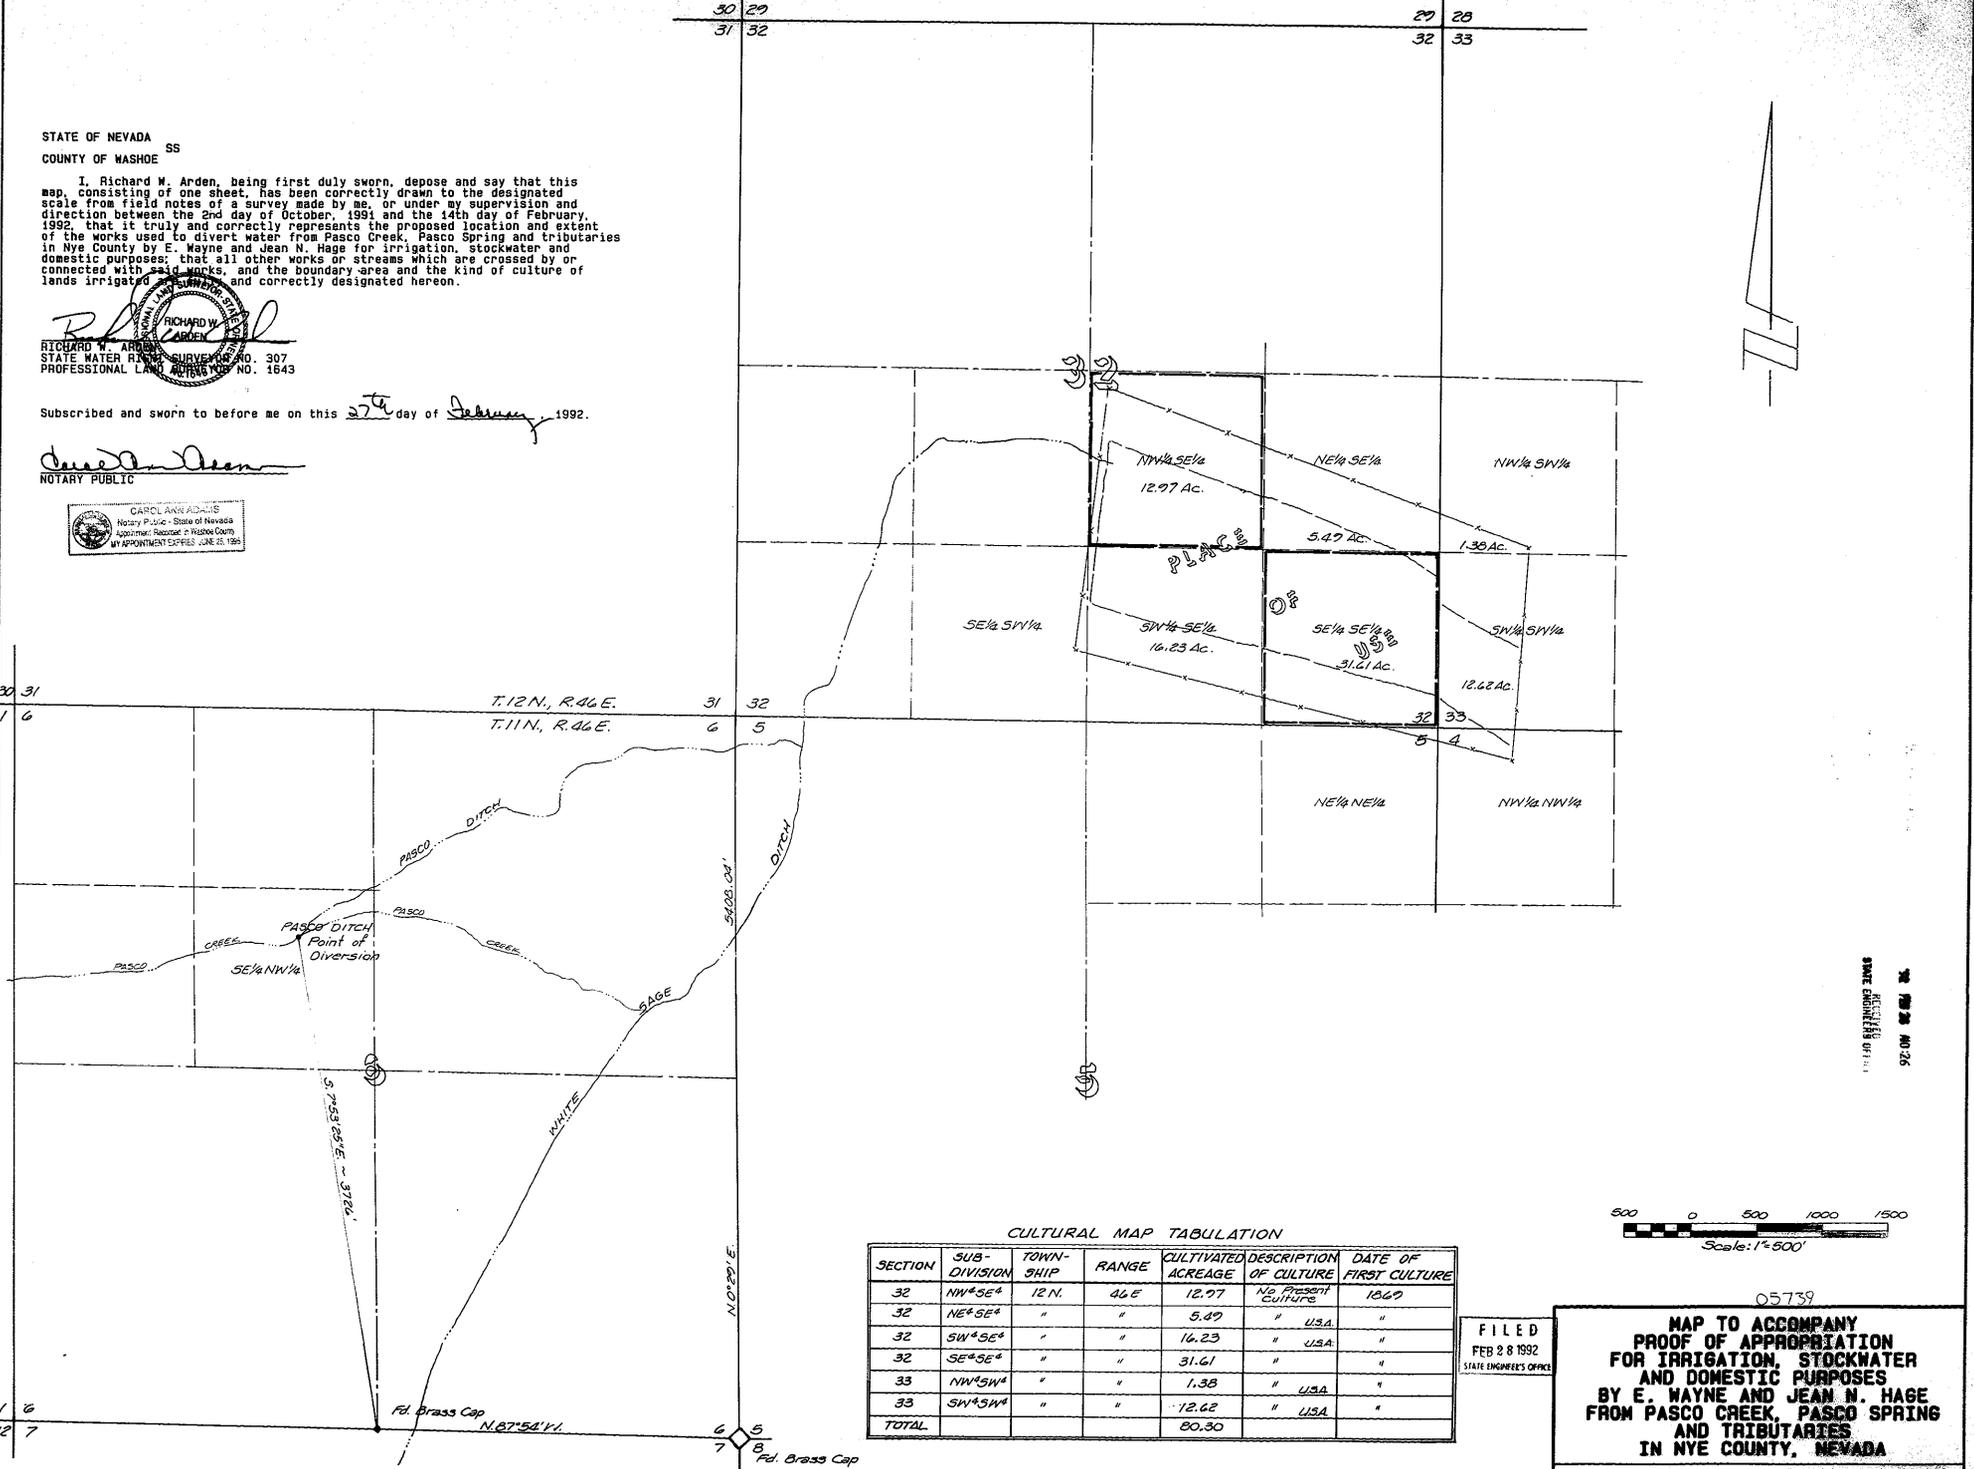

CULTURAL MAP TABULATION

SECTION	SUB-DIVISION	TOWNSHIP	RANGE	CULTIVATED ACREAGE	DESCRIPTION OF CULTURE	DATE OF FIRST CULTURE
32	NW 1/4 SE 1/4	12 N.	46 E	12.97	No Present Culture	1869
32	NE 1/4 SE 1/4	"	"	5.47	" USA	"
32	SW 1/4 SE 1/4	"	"	16.23	" USA	"
32	SE 1/4 SE 1/4	"	"	31.61	"	"
33	NW 1/4 SW 1/4	"	"	1.30	" USA	"
33	SW 1/4 SW 1/4	"	"	12.62	" USA	"
TOTAL				80.30		

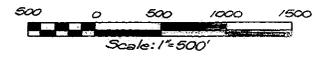

FILED  
FEB 28 1992  
STATE ENGINEERS OFFICE

05739  
**MAP TO ACCOMPANY  
PROOF OF APPROPRIATION  
FOR IRRIGATION, STOCKWATER  
AND DOMESTIC PURPOSES  
BY E. WAYNE AND JEAN N. HAGE  
FROM PASCO CREEK, PASCO SPRING  
AND TRIBUTARIES  
IN NYE COUNTY, NEVADA**

SEA 550 INDUSTRIAL WAY  
SPARKS, NEVADA

JOB NO. 2016-25-1  
DATE FEB. 1992  
DR. CHW

05739