


T.13 N., R.47 E., M.D.B.&M.

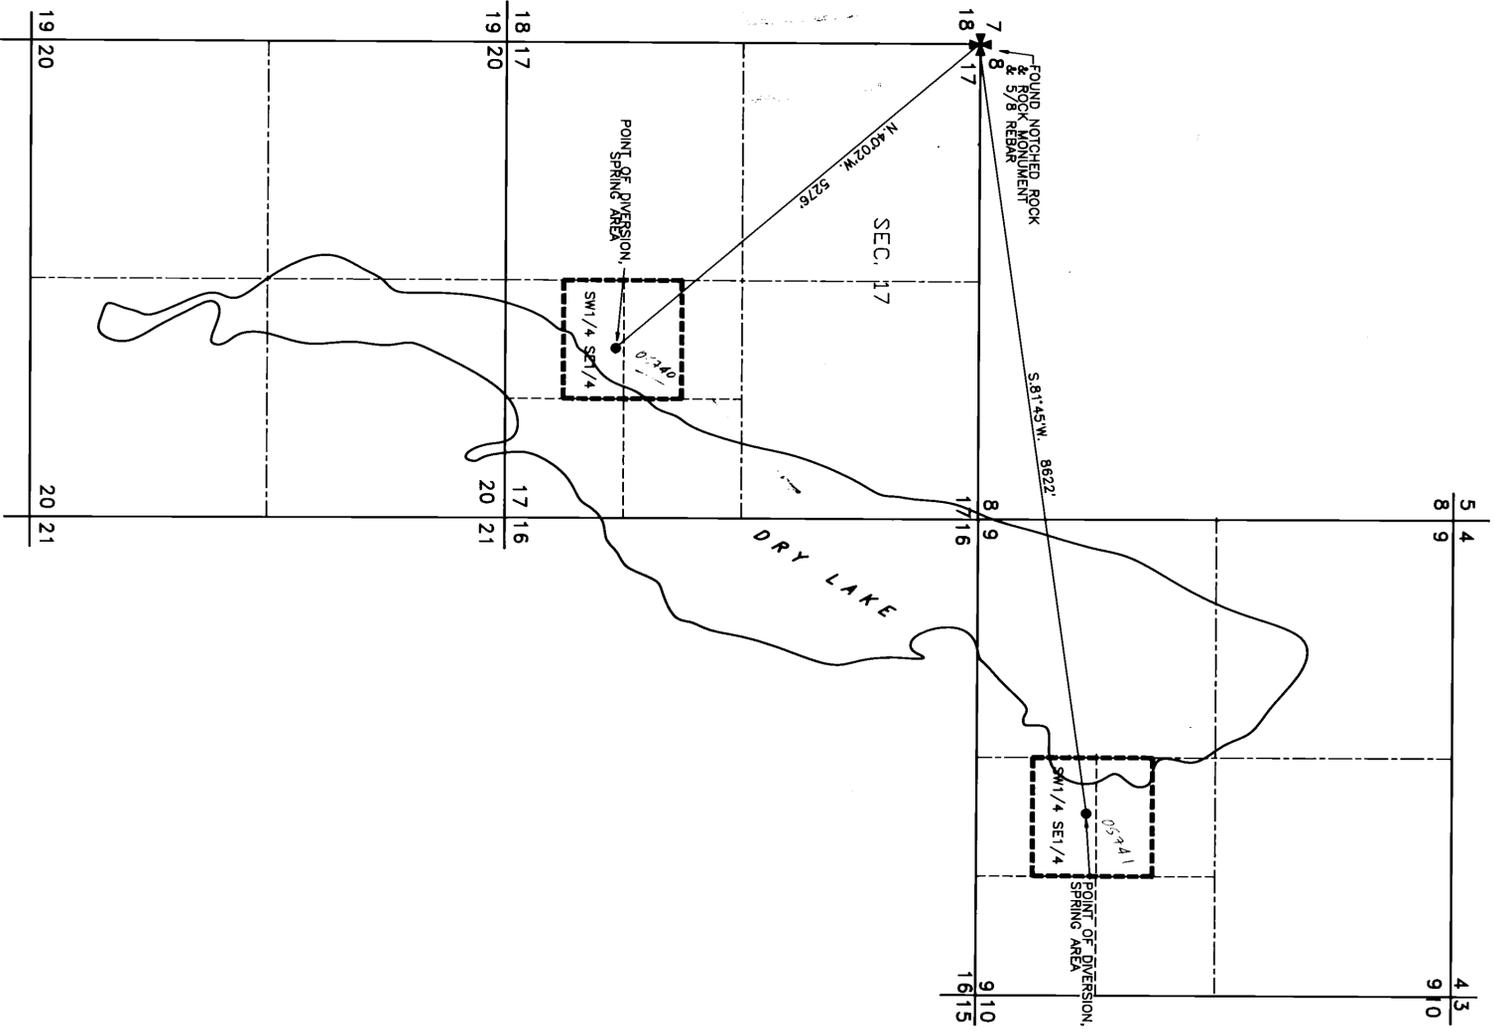

STATE OF NEVADA S.S.  
CARSON CITY

I, Bruce R. Scott, being first duly sworn, depose and say that this map, showing the location of the spring, has been correctly drawn to the designated scale from field notes and other reliable sources and that I am a duly licensed and qualified surveyor in the State of Nevada, and that I have personally observed the location and extent of the works used to divert water from Dry Lake Springs in Nye County, Nevada, by Store Safe Redlands Associates, Ltd., a Partnership, dba Rock Springs Ranch for stockwatering purposes; that the points of diversion, the location and size of the diverting channel or other conduit, the place and manner of use, and the location and names of all other works or streams which are crossed by or connected by the said works, are fully and correctly designated thereon.

*Bruce R. Scott*  
State Water Right Surveyor No. 1427  
No. 3579

Subscribed and sworn to before me this 25<sup>th</sup> day of February, 1992.  
Notary Public in and for Carson City, Nevada.

*Carol G. Walton*



**BASIS OF BEARING**

Solar Observation.

**LEGEND**

----- PLACE OF USE.

Note: Dry Lake location referenced from Box Spring, Nevada U.S.G.S Topographic map, (1971).



05740-05741  
MAP

FILED  
SEP 28 1992  
STATE ENGINEERS OFFICE

TO ACCOMPANY PROOFS OF APPROPRIATION FOR STOCKWATERING PURPOSES BY  
**STORE SAFE REDLANDS ASSOCIATES, LTD.,**  
A PARTNERSHIP  
dba **ROCK SPRINGS RANCH**  
FROM DRY LAKE SPRINGS IN  
NYE COUNTY, NEVADA

**RESOURCE CONCEPTS INC.**  
340 North Minnesota Street, Carson City, Nevada 89701 (702) 883 - 1600

ENGINEERING · ECONOMICS · RESOURCE PLANNING



JOB NO.	90-015-01
DATE	2-24-92
REVISION	
DRAWN BY	FBS
Sheet	of



**NORTH**

05741 05740