



LOCATED WITHIN A PORTION OF THE SE 1/4 OF SECTION 4 &  
THE NW 1/4 & SW 1/4 OF SECTION 3, TOWNSHIP 12 NORTH, RANGE 19 EAST, MDB&M

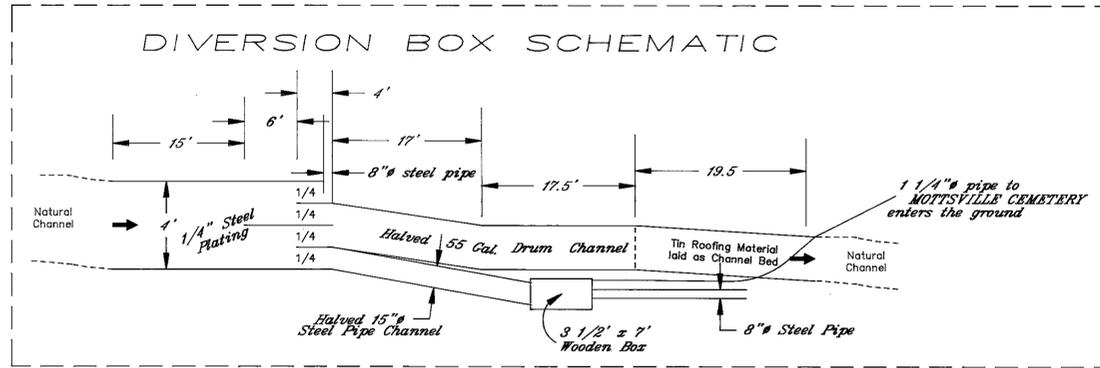

CULTURAL MAP TABULATION

Section	Subdivision	Township	Range	Acerages	Description of Culture
3	SE 1/4 NW 1/4	12 N	19 E	25604 sq.ft. 0.59 acres	55 TREES
3	NE 1/4 SW 1/4	12 N	19 E	106400 sq.ft. 2.44 acres	5 BUSHES
3	NW 1/4 SW 1/4	12 N	19 E	5592 sq.ft. 0.13 acres	

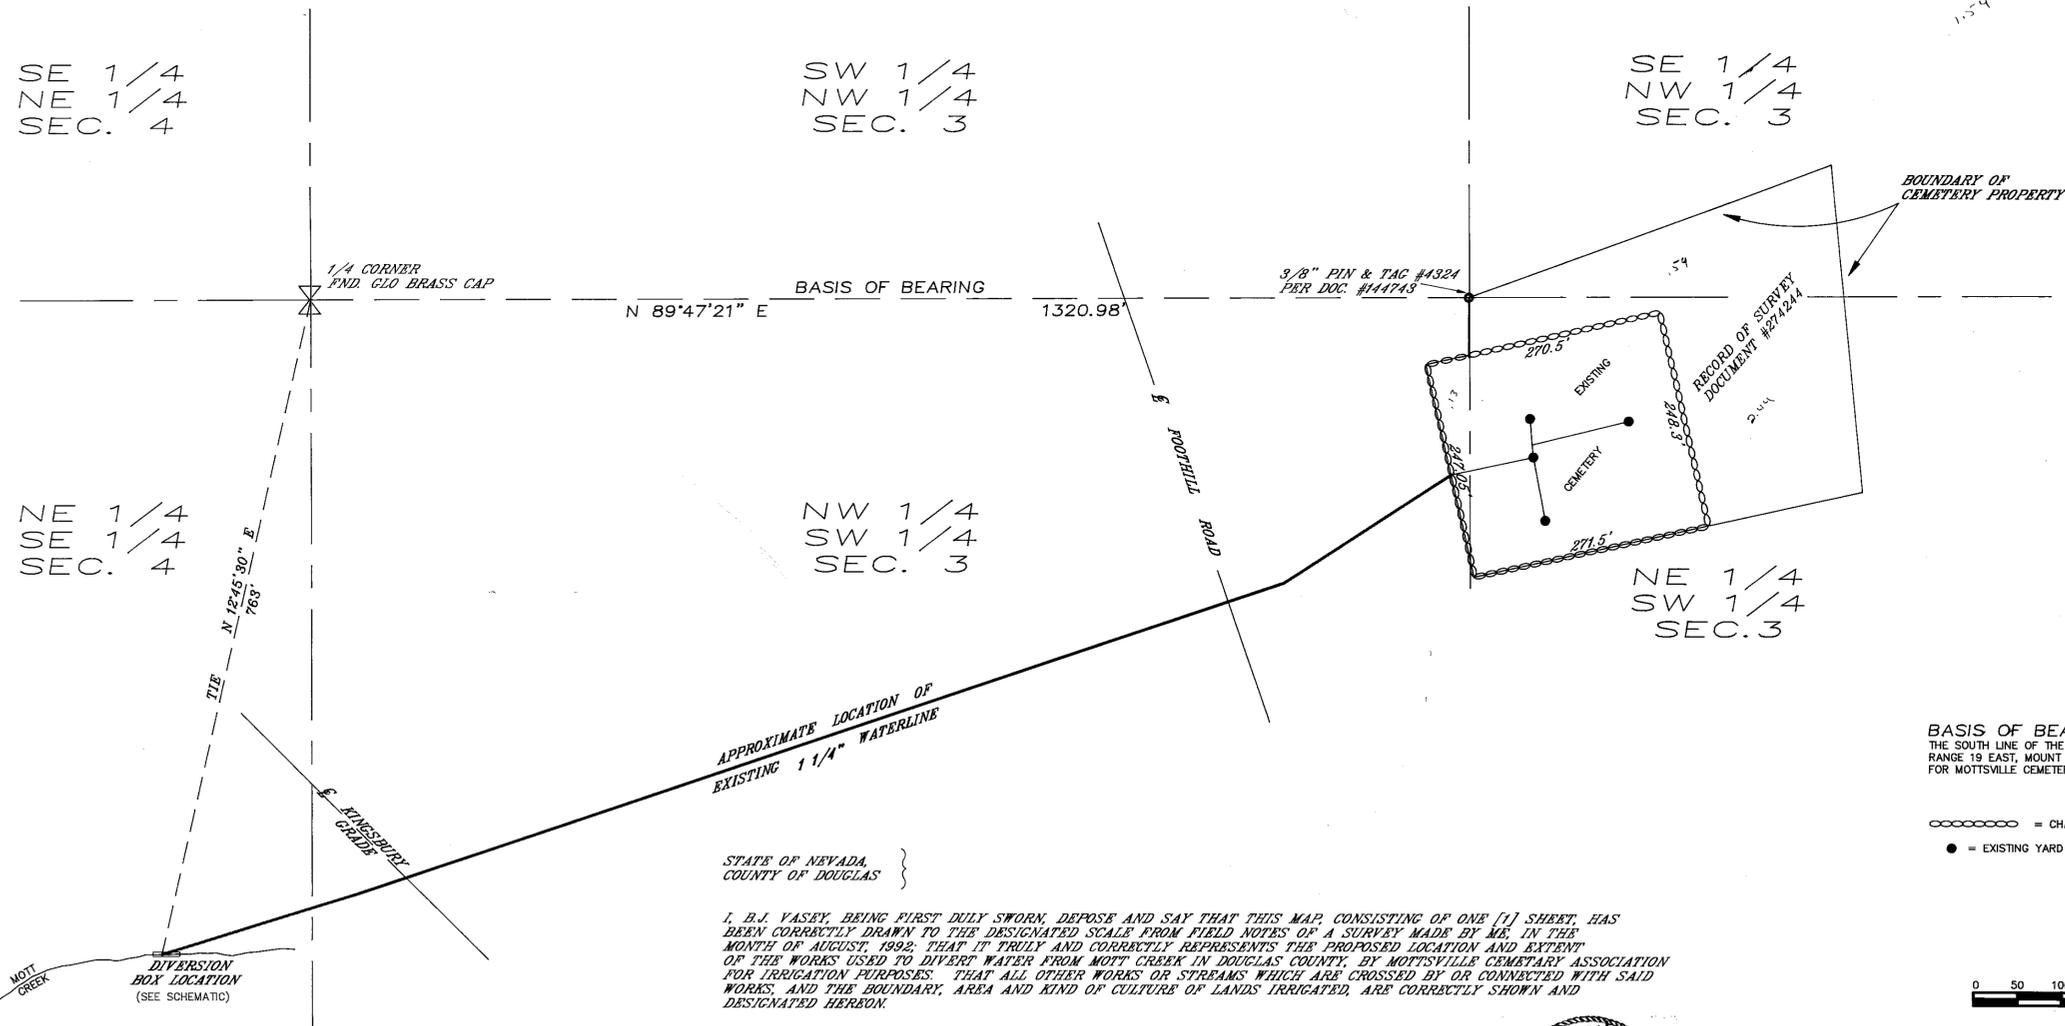

BASIS OF BEARING: N 89° 47' 21" E  
THE SOUTH LINE OF THE NORTHWEST ONE-QUARTER, SECTION 3, TOWNSHIP 12 NORTH, RANGE 19 EAST, MOUNT DIABLO BASELINE & MERIDIAN PER THE RECORD OF SURVEY FOR MOTTSVILLE CEMETERY ASSOCIATION, DOCUMENT #274244.


○ ○ ○ ○ ○ ○ = CHAINLINK FENCE AROUND EXISTING CEMETERY  
● = EXISTING YARD HYDRANTS

SCALE: 1"=100'  
0 50 100 200 300 400 500

STATE OF NEVADA }  
COUNTY OF DOUGLAS }

I, B.J. VASEY, BEING FIRST DULY SWORN, DEPOSE AND SAY THAT THIS MAP, CONSISTING OF ONE (1) SHEET, HAS BEEN CORRECTLY DRAWN TO THE DESIGNATED SCALE FROM FIELD NOTES OF A SURVEY MADE BY ME, IN THE MONTH OF AUGUST, 1992, THAT IT TRULY AND CORRECTLY REPRESENTS THE PROPOSED LOCATION AND EXTENT OF THE WORKS USED TO DIVERT WATER FROM MOTT CREEK IN DOUGLAS COUNTY, BY MOTTSVILLE CEMETERY ASSOCIATION FOR IRRIGATION PURPOSES. THAT ALL OTHER WORKS OR STREAMS WHICH ARE CROSSED BY OR CONNECTED WITH SAID WORKS, AND THE BOUNDARY, AREA AND KIND OF CULTURE OF LANDS IRRIGATED, ARE CORRECTLY SHOWN AND DESIGNATED HEREON.

*B.J. Vasey*  
B.J. VASEY  
STATE WATER RIGHT SURVEYOR #306

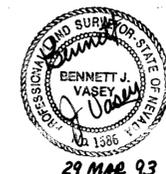

FILED  
MAR 31 1993  
STATE ENGINEER'S OFFICE

MAP 05819  
TO ACCOMPANY PROOF OF  
APPROPRIATION FOR IRRIGATION PURPOSES BY  
**MOTTSVILLE CEMETERY ASSOCIATION**  
FROM MOTT CREEK IN  
DOUGLAS COUNTY, NEVADA

**VASEY ENGINEERING CO., INC.**  
Post Office Box 247 Minden, Nevada 89423  
782-2382 782-5642 Fax 782-7051

STATE ENGINEER  
SPICE 1E

**KAREN LEET**  
Notary Public - Nevada  
Douglas County  
My Appointment Expires Aug 27, 1994

*Karen Leet*  
NOTARY PUBLIC