


STATE OF NEVADA }  
 COUNTY OF WASHOE }SS

I, JACOB R. HILDEBRAND, BEING FIRST DULY SWORN, DEPOSE AND SAY THAT THIS MAP, CONSISTING OF 1 SHEET, HAS BEEN CORRECTLY DRAWN TO THE DESIGNATED SCALE FROM FIELD NOTES OF A SURVEY PREPARED BY ME, OR UNDER MY SUPERVISION AND DIRECTION, ON OR BEFORE JULY 27, 2006; THAT THIS MAP TRULY AND CORRECTLY REPRESENTS THE LOCATION AND EXTENT OF WORKS USED TO DIVERT WATER FROM ARTESIAN WELLS & IMPROVED SPRINGS IN WASHOE COUNTY, NEVADA BY JACKRABBIT PROPERTIES, LLC., A NEVADA LIMITED LIABILITY COMPANY (SUCCESSOR CLAIMANT TO JOHN & VELLA TORVIK), FOR STOCKWATER USE; THAT THE POINT OF DIVERSION, THE LOCATION AND SIZE OF THE DIVERTING CHANNEL OR OTHER CONDUIT, THE PLACE AND MANNER OF USE, ALL RESERVOIRS AND BASINS, THE LOCATION AND NAMES OF ALL OTHER WORKS WHICH CROSS OR CONNECT WITH THE SAID WORKS, ARE FULLY AND CORRECTLY DESIGNATED THEREON.

*Jacob R. Hildebrand*  
 Exp: 9-30-13  
 CIVIL  
 No. 15733  
 12/10/13  
 JACOB R. HILDEBRAND, SWRS # 1124

SUBSCRIBED AND SWORN TO BEFORE ME  
 THIS 10<sup>th</sup> DAY OF December, 2013.  
*Karen Y. Woodley*  
 NOTARY PUBLIC IN AND FOR WASHOE COUNTY, NEVADA.  
 MY COMMISSION EXPIRES APRIL 13, 2014.

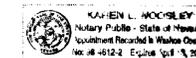



**POINT OF DIVERSION TIES**

PROOF #	SOURCE	SUBDIVISION	SEC	TWN	RANGE	BEARING	DISTANCE	DATE OF CLAIM
05872	LAIRD WELL #1	LOT 2	26	29N.	19E.	N. 2° 46' 43" E.	9,105.27'	1890
05873	LAIRD WELL #2	NW¼ SW¼	26	29N.	19E.	N. 2° 2' 7" E.	10,185.65'	1890
05874	LAIRD SPRING #2	LOT 2	26	29N.	19E.	N. 1° 54' 48" E.	9,514.29'	1890
05875	LAIRD SPRING #1	SE¼ SE¼	26	29N.	19E.	N. 11° 18' 40" E.	6,776.29'	1890

ALL TIES ARE TO THE WITNESS MARKER FOR MILE 76¼ OF THE PYRAMID LAKE INDIAN RESERVATION AS ILLUSTRATED ON THE MAP (FND 1911 G.L.O. BRASS CAP). ALL TOWNSHIPS & RANGES WITHIN THE M.D.B. & M.

**BASIS OF BEARINGS**

BEING THE NORTHERLY BOUNDARY LINE OF THE PYRAMID LAKE INDIAN RESERVATION WHICH BEARS N. 85°12' W. DISTANCE OF 1,306.8 FEET (19.80 CHAINS) BETWEEN STATION NO. 9 AND MILE MARKER 76¼ AS SHOWN ON THE G.L.O. DEPENDENT RESURVEY OF OF T.29N., R.19E., M.D.B.&M., APPROVED MAY 15, 1913.

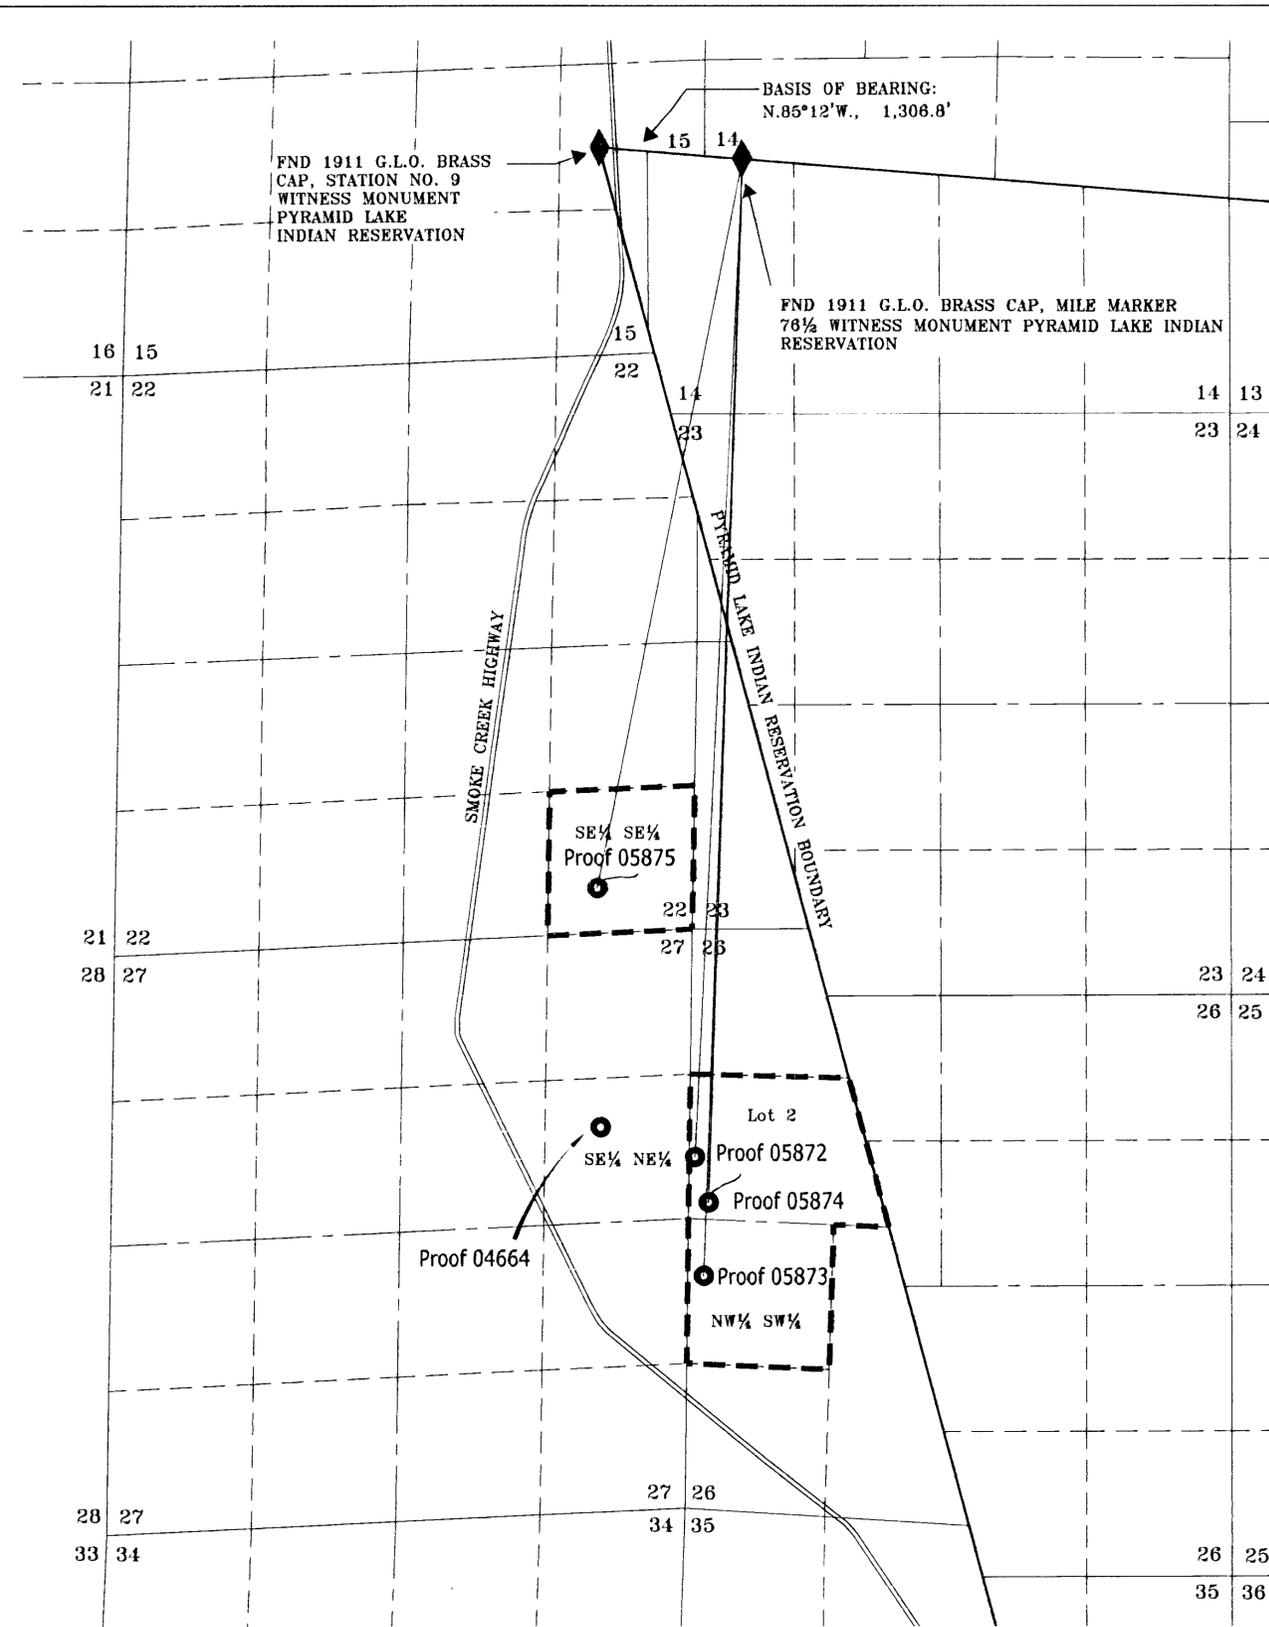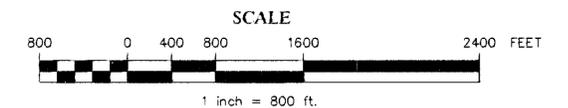

**POINTS OF DIVERSION / PLACES OF USE**

T.29N., R.19E., M.D.B.&M.

**LEGEND**

- - - PLACE OF USE
- POINT OF DIVERSION
- ◆ FOUND G.L.O MONUMENT CORNER AS NOTED




WaterRights\Water Rights CLIENTS\Bright Holland\Lower Smoke CreekLaird\_Amend Proofs.dwg

December 4, 2013

Sheet 1 of 1

STATE ENGINEER'S USE

05872, 05873, 05874, 05875

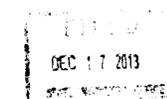

MAP TO ACCOMPANY AMENDED PROOFS OF APPROPRIATION 05872, 05873, 05874 & 05875 BY JACKRABBIT PROPERTIES, LLC., A NEVADA LIMITED LIABILITY COMPANY (SUCCESSOR CLAIMANT TO JOHN & VELLA TORVIK) FOR STOCKWATER USE FROM ARTESIAN WELLS & SPRINGS WASHOE COUNTY NEVADA

V05875 V05874 V05873 V05872