




STATE OF NEVADA }
 COUNTY OF DOUGLAS }

I, ROBERT O. ANDERSON, BEING FIRST DULY SWORN, DEPOSE AND SAY THAT THIS MAP, CONSISTING OF ONE SHEET, HAS BEEN CORRECTLY DRAWN TO THE DESIGNATED SCALE FROM FIELD NOTES OF A SURVEY MADE UNDER MY SUPERVISION AND DIRECTION, IN THE MONTH OF MARCH 1993; THAT IT TRULY AND CORRECTLY REPRESENTS THE PROPOSED LOCATION AND EXTENT OF THE WORKS USED TO DIVERT WATER FROM MOTT CANYON CREEK IN DOUGLAS COUNTY, BY JOHN W. AND ERNA NAWRATIL FOR IRRIGATION AND STOCKWATERING PURPOSES. THAT ALL OTHER WORKS OR STREAMS WHICH ARE CROSSED BY OR CONNECTED WITH SAID WORKS, AND THE BOUNDARY, AREA AND KIND OF CULTURE OF LANDS IRRIGATED, ARE CORRECTLY SHOWN AND DESIGNATED HEREON.

Robert O. Anderson
 ROBERT O. ANDERSON, P.E.
 STATE WATER RIGHTS SURVEYOR # 814

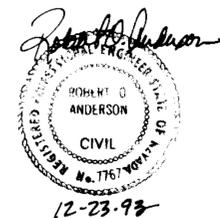


SUBSCRIBED AND SWORN TO BEFORE ME *Pamela K. Gray*
 THIS 23rd DAY OF DECEMBER, 1993;
 NOTARY PUBLIC IN AND FOR DOUGLAS COUNTY, NEVADA.

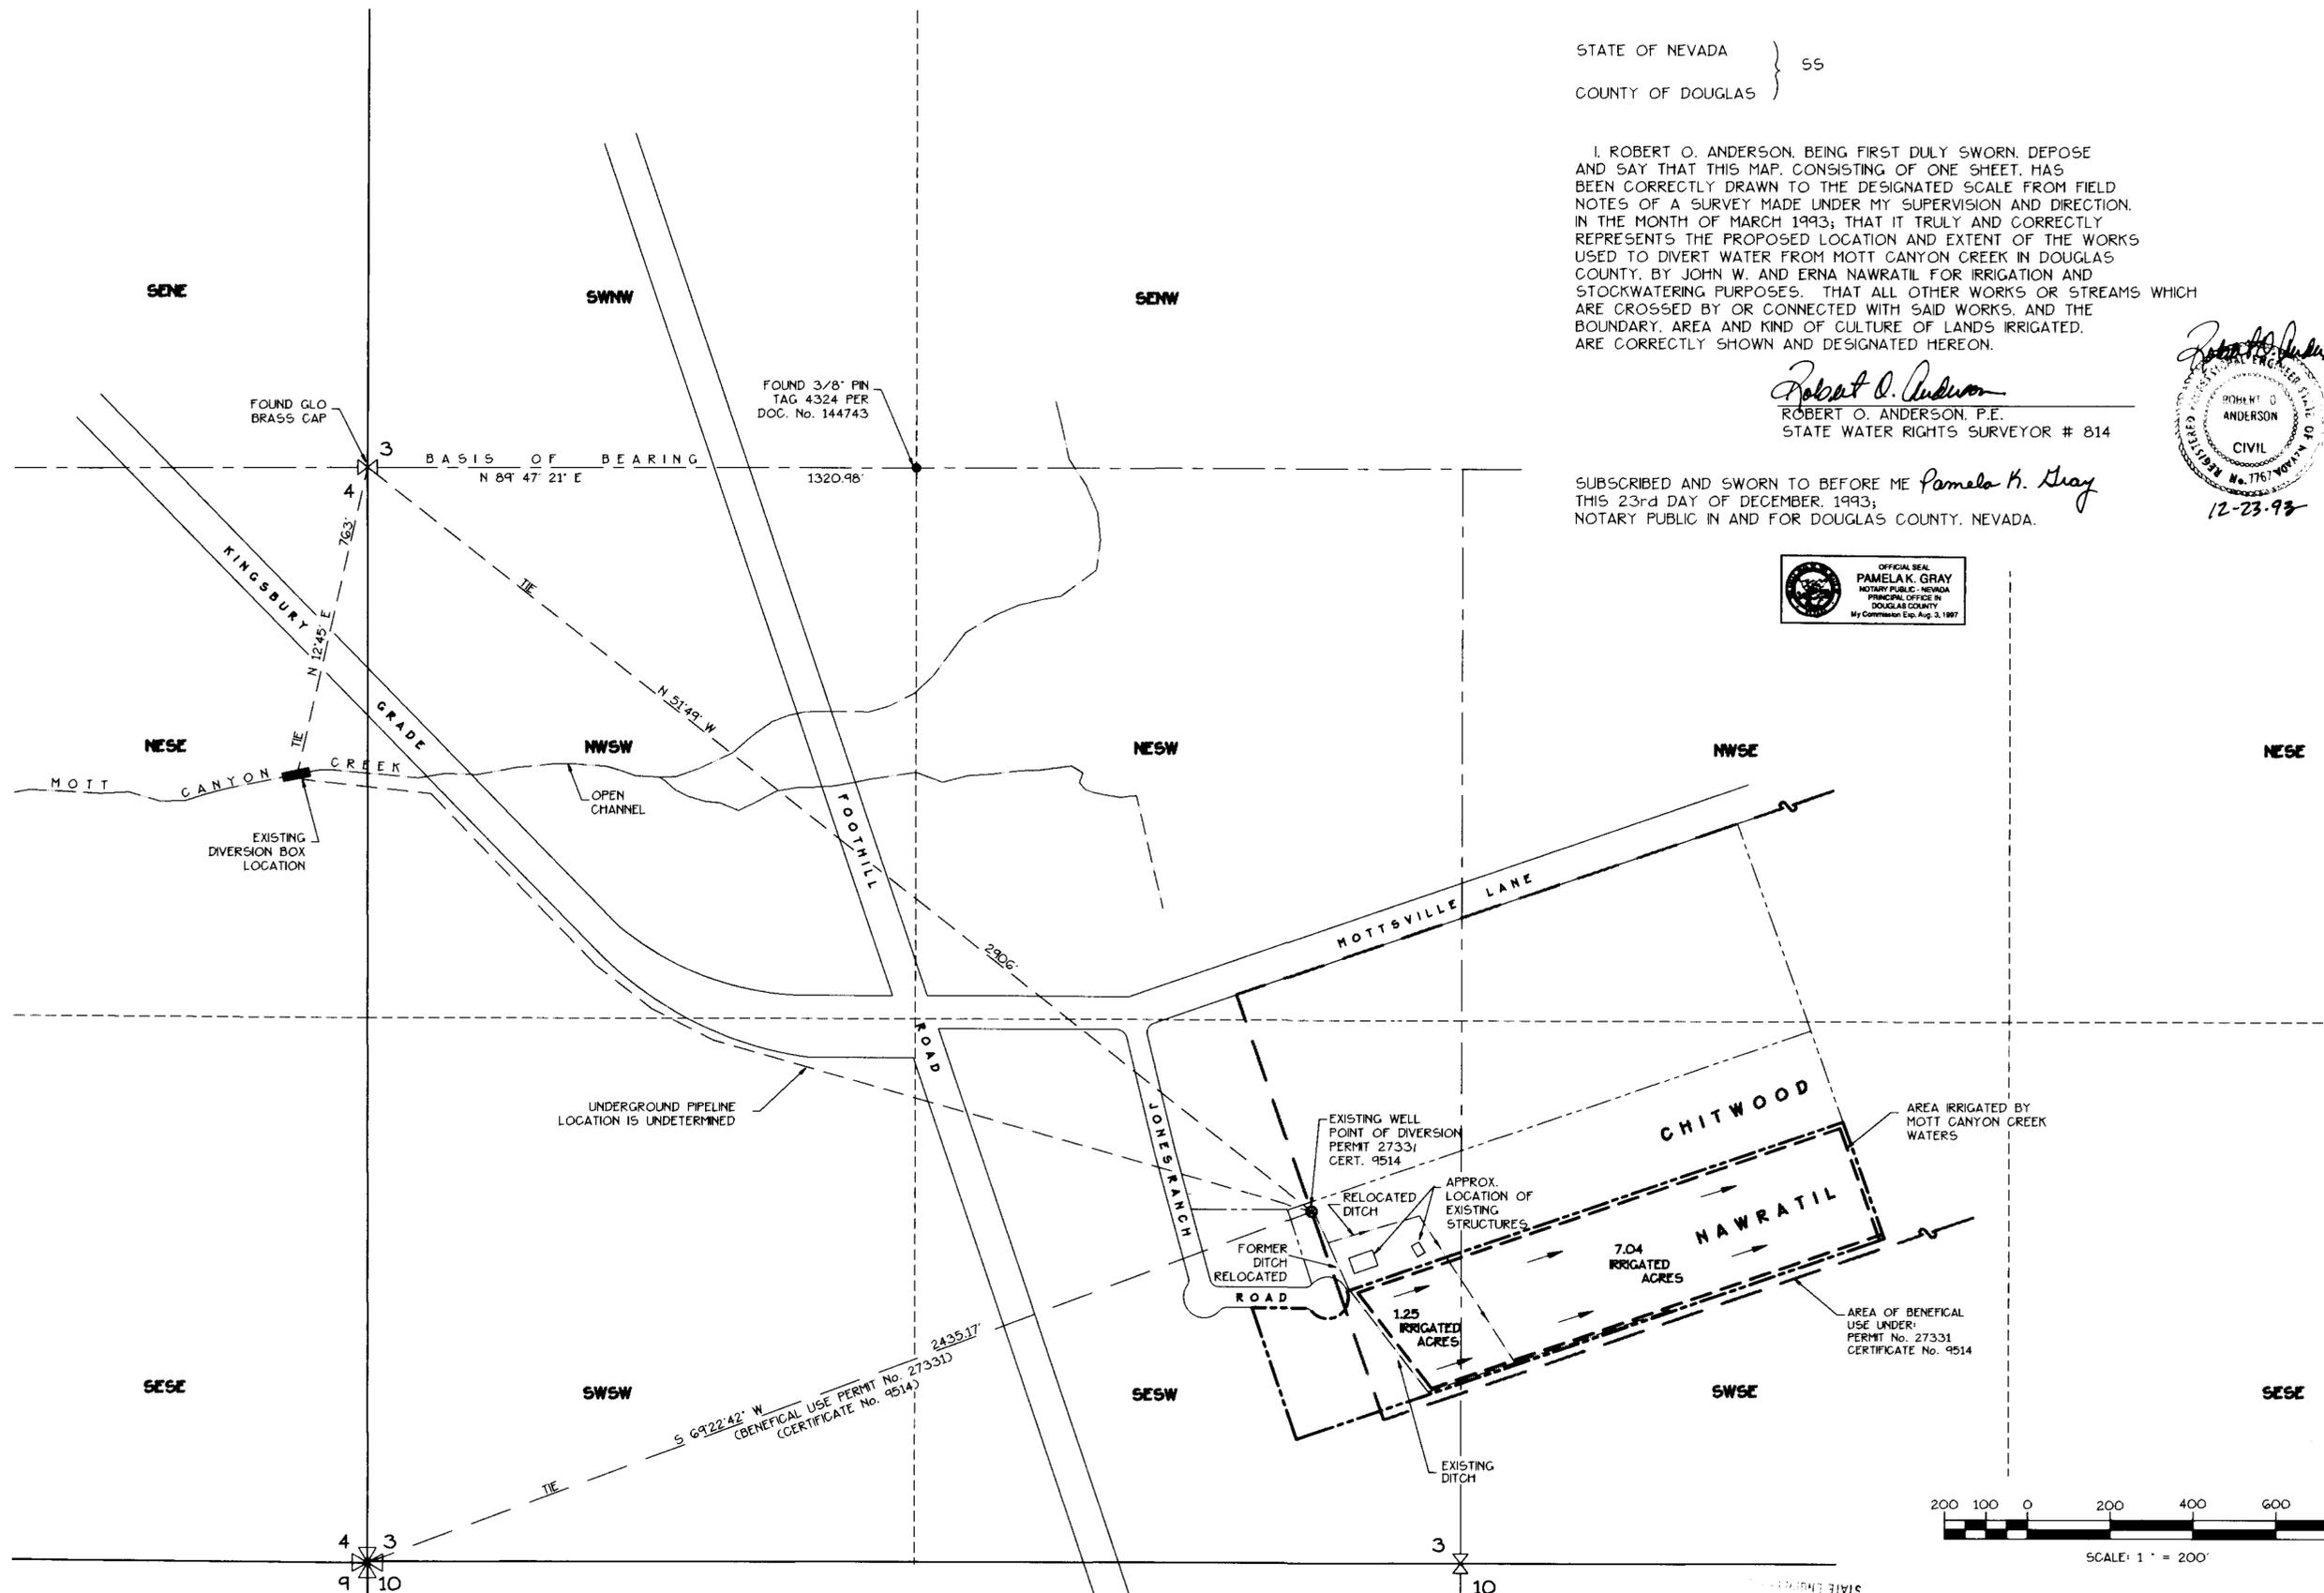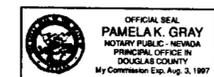

CULTURAL MAP TABULATION

SECTION	SUBDIVISION	TOWNSHIP	RANGE	ACREAGES	DESCRIPTION OF CULTURE	DATE OF FIRST CULTURE
3	SWSE	12 N.	19 E.	7.04 AC	MEADOW HAY	1853
3	SESW	12 N.	19 E.	1.25 AC	MEADOW HAY	1853

BASIS OF BEARING
 N 89° 47' 21" E - THE SOUTH LINE OF THE NORTHWEST QUARTER, SECTION 3, T.12N., R.19E., M.D.N. PER RECORD OF SURVEY FOR MOTTVILLE CEMETERY ASSOCIATION, DOC. No. 274244.

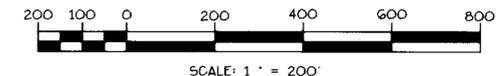

MAP
 TO ACCOMPANY PROOF OF APPROPRIATION FOR IRRIGATION AND STOCKWATERING PURPOSES BY
JOHN W. AND ERNA NAWRATIL
 FROM
 MOTT CANYON CREEK
 IN
 DOUGLAS COUNTY, NEVADA
 DECEMBER 1993