

CULTURE MAP TABULATION

SECTION	SUB-DIVISION	TOWN-SHIP	RANGE	CULTIVATED ACREAGE	DESCRIPTION OF CULTURE	DATE OF FIRST CULTURE
2	NW 1/4 SW 1/4	12N. 19E.	19E.	2.54 Ac.	NATURAL GRASSES	1852
2	SW 1/4 SW 1/4	12N. 19E.	19E.	31.29 Ac.	NATURAL GRASSES	1852
3	SW 1/4 SE 1/4	12N. 19E.	19E.	19.62 Ac.	NATURAL GRASSES	1852
3	SE 1/4 SE 1/4	12N. 19E.	19E.	34.23 Ac.	NATURAL GRASSES	1852
10	NW 1/4 NE 1/4	12N. 19E.	19E.	34.25 Ac.	NATURAL GRASSES	1852
10	NE 1/4 NE 1/4	12N. 19E.	19E.	40.90 Ac.	NATURAL GRASSES	1852
10	SW 1/4 NE 1/4	12N. 19E.	19E.	15.85 Ac.	NATURAL GRASSES	1852
10	SE 1/4 NE 1/4	12N. 19E.	19E.	9.49 Ac.	NATURAL GRASSES	1852
11	NW 1/4 NW 1/4	12N. 19E.	19E.	35.82 Ac.	NATURAL GRASSES	1852
11	NE 1/4 NW 1/4	12N. 19E.	19E.	1.83 Ac.	NATURAL GRASSES	1852
11	SW 1/4 NW 1/4	12N. 19E.	19E.	0.26 Ac.	NATURAL GRASSES	1852

TOTAL = 220.1 AC

STATE OF NEVADA  
COUNTY OF DOUGLAS SS.


I, RONALD W. TURNER, BEING FIRST DULY SWORN DEPOSE AND SAY THAT THIS MAP CONSISTING OF ONE SHEET HAS BEEN CORRECTLY DRAWN TO THE DESIGNATED SCALE FROM FIELD NOTES OF A SURVEY MADE UNDER MY SUPERVISION COMPLETED ON THE 20th DAY OF January, 1993, THAT IT TRULY AND CORRECTLY REPRESENTS THE EXISTING LOCATION AND EXTENT OF THE WORKS USED TO DIVERT WATER FROM CARY CREEK, IN DOUGLAS COUNTY BY THE SCHWAKE FAMILY TRUST FOR POWER AND IRRIGATION PURPOSES, THAT ALL WORKS OR STREAMS WHICH ARE CROSSED BY OR CONNECTED WITH SAID WORKS, AND THE BOUNDARY, AREA AND KIND OF CULTURE OF LANDS IRRIGATED, ARE CORRECTLY SHOWN AND DESIGNATED HEREON.

*Ronald W. Turner*  
STATE WATER RIGHT SURVEYOR NO. 523



SUBSCRIBED AND SWORN TO BEFORE ME THIS 12 DAY OF February 1993, NOTARY PUBLIC IN AND FOR DOUGLAS COUNTY, NEVADA.

*Laura E. Bowser*

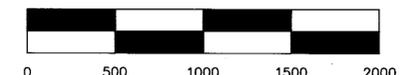


RECEIVED  
OCT 12 PM 12:12  
STATE ENGINEER'S OFFICE

MAP TO ACCOMPANY

AN APPLICATION FOR PROOF OF APPROPRIATION OF WATER FOR IRRIGATION AND POWER PURPOSES BY THE SCHWAKE FAMILY TRUST FROM CARY CREEK.

DOUGLAS COUNTY NEVADA  
TURNER & ASSOCIATES, INC. DATE: FEBRUARY, 1993  
P.O. BOX 5067 JOB NO.: 92262  
STATELINE, NV. 89449 SHEET: 1 OF 1

06954

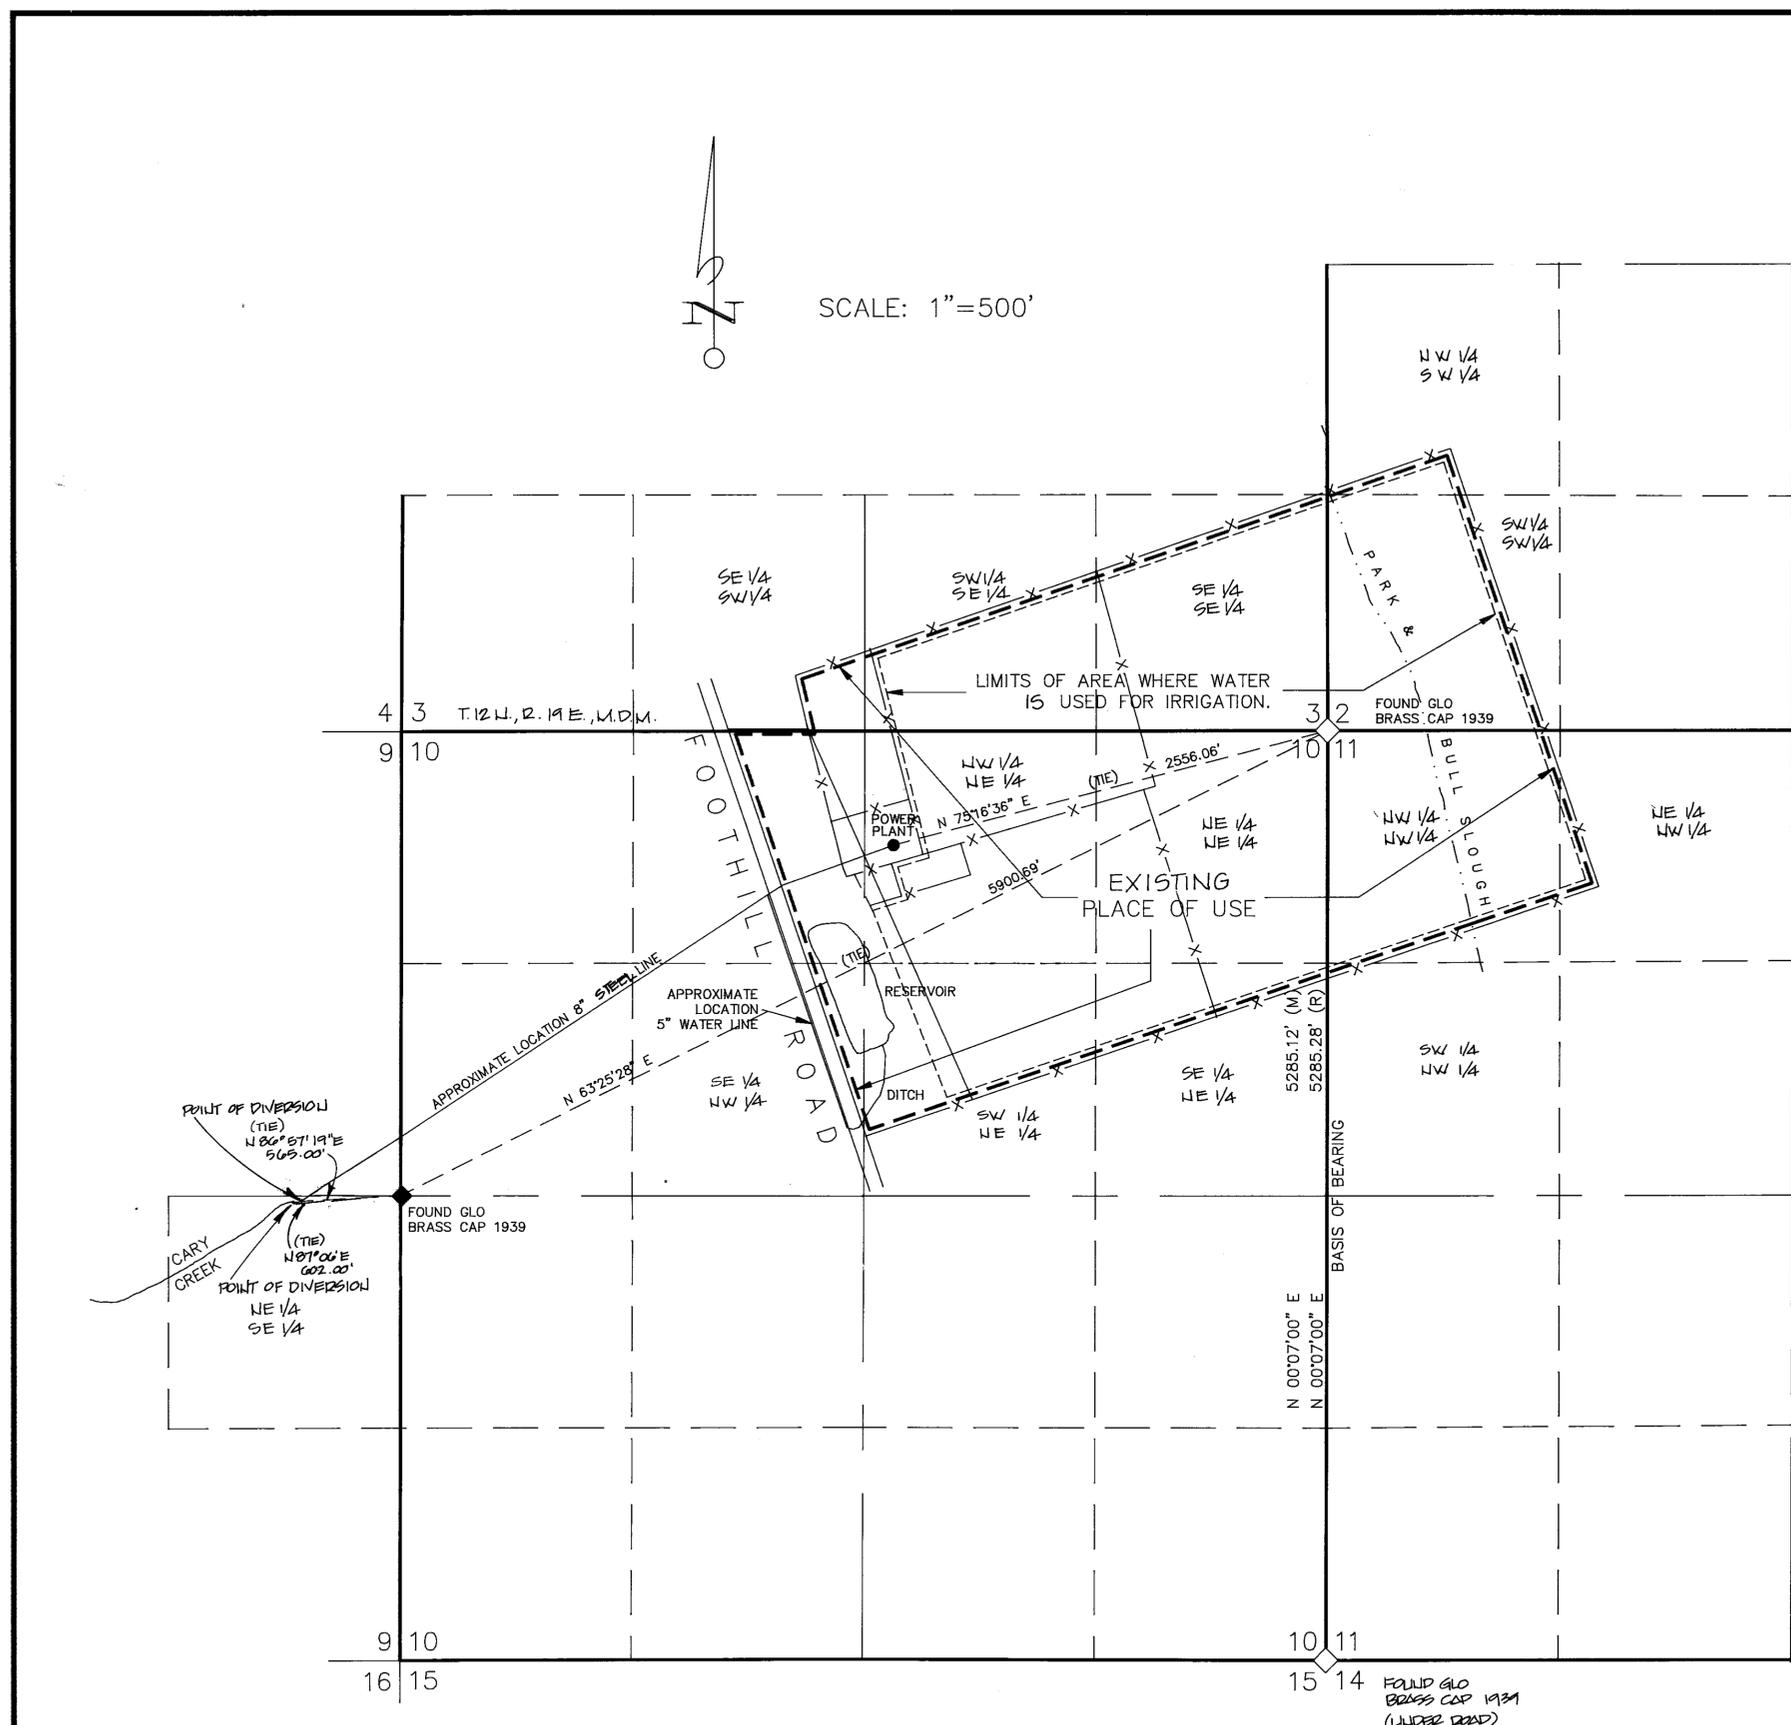

SCALE: 1"=500'

LEGEND

- SECTION LINE
- - - QUARTER SECTION LINE
- - - SIXTEENTH SECTION LINE
- - - PLACE OF USE
- - - TIE LINE
- ◆ FOUND AS NOTED

BASIS OF BEARING

THE BASIS OF BEARINGS OF THIS MAP IS THE BEARING N 00°07'00" E, BETWEEN THE NORTH EAST SECTION CORNER SECTION 10, AND THE SOUTH EAST SECTION CORNER SECTION 10, PER THE DEPENDANT RESURVEY ACCEPTED FEBRUARY 18, 1954.