




SCALE: 1"=500'

T.12N., R.19E., M.D.M.

CULTURE MAP TABULATION

SECTION	SUB-DIVISION	TOWN-SHIP	RANGE	CULTIVATED ACREAGE	DESCRIPTION OF CULTURE	DATE OF FIRST CULTURE
10	SW1/4 NE1/4	12N.	19E.	9.10 Ac.	NATURAL GRASSES	1852
10	SE1/4 NE1/4	12N.	19E.	29.24 Ac.	NATURAL GRASSES	1852
10	NW1/4 SE1/4	12N.	19E.	9.53 Ac.	NATURAL GRASSES	1852
10	NE1/4 SE1/4	12N.	19E.	40.00 Ac.	NATURAL GRASSES	1852
10	SW1/4 SE1/4	12N.	19E.	11.33 Ac.	NATURAL GRASSES	1852
10	SE1/4 SE1/4	12N.	19E.	32.10 Ac.	NATURAL GRASSES	1852
11	NW1/4 NW1/4	12N.	19E.	4.26 Ac.	NATURAL GRASSES	1852
11	NE1/4 NW1/4	12N.	19E.	17.31 Ac.	NATURAL GRASSES	1852
11	SW1/4 NW1/4	12N.	19E.	40.00 Ac.	NATURAL GRASSES	1852
11	SE1/4 NW1/4	12N.	19E.	34.96 Ac.	NATURAL GRASSES	1852
11	NW1/4 SW1/4	12N.	19E.	32.71 Ac.	NATURAL GRASSES	1852
11	SW1/4 SW1/4	12N.	19E.	5.50 Ac.	NATURAL GRASSES	1852
11	NE1/4 SW1/4	12N.	19E.	0.20 Ac.	NATURAL GRASSES	1852

TOTAL= 266.24 Ac.

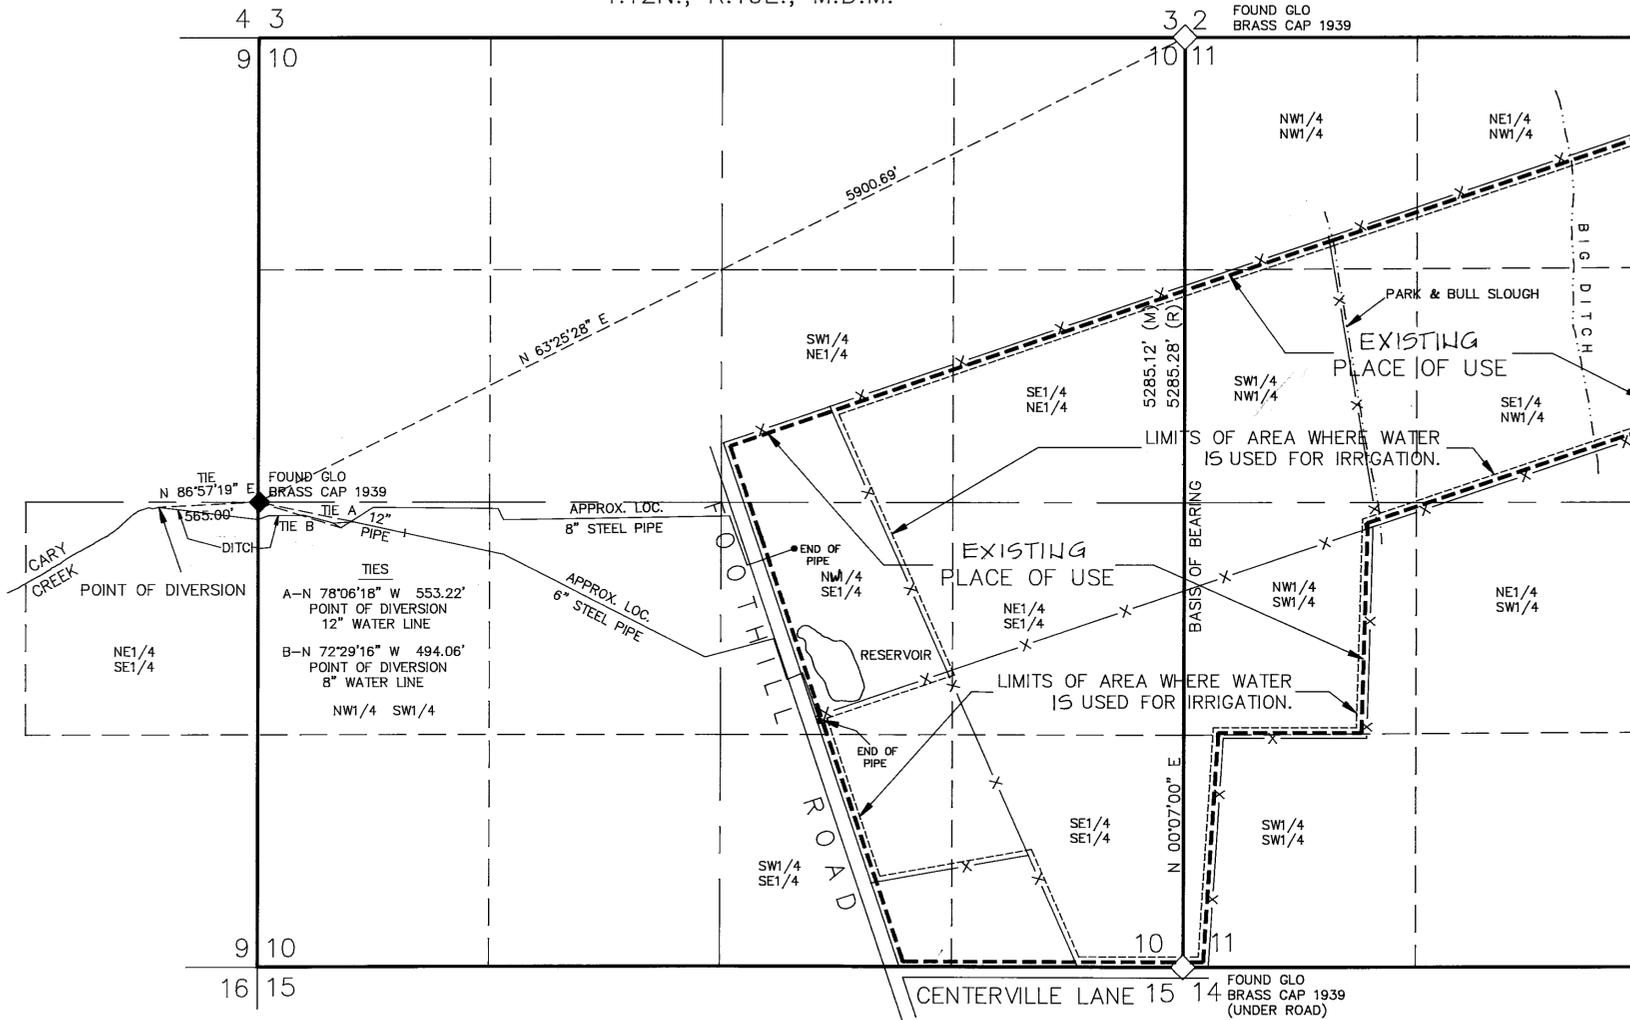

STATE OF NEVADA COUNTY OF DOUGLAS SS.

I, RONALD W. TURNER, BEING FIRST DULY SWORN DEPOSE AND SAY THAT THIS MAP CONSISTING OF ONE SHEET HAS BEEN CORRECTLY DRAWN TO THE DESIGNATED SCALE FROM FIELD NOTES OF A SURVEY MADE UNDER MY SUPERVISION COMPLETED ON THE 20th DAY OF January, 1993, THAT IT TRULY AND CORRECTLY REPRESENTS THE EXISTING LOCATION AND EXTENT OF THE WORKS USED TO DIVERT WATER FROM CARY CREEK, IN DOUGLAS COUNTY BY ROLAND & JOAN P. DREYER, FOR IRRIGATION PURPOSES, THAT ALL WORKS OR STREAMS WHICH ARE CROSSED BY OR CONNECTED WITH SAID WORKS, AND THE BOUNDARY, AREA AND KIND OF CULTURE OF LANDS IRRIGATED, ARE CORRECTLY SHOWN AND DESIGNATED HEREON.

Ronald W. Turner
 STATE WATER RIGHT SURVEYOR NO. 523



LAURA E. BOWSER
 Notary Public - State of Nevada
 Appointment Recorded in Douglas County
 MY APPOINTMENT EXPIRES NOV. 14, 1996

SUBSCRIBED AND SWORN TO BEFORE ME THIS 12th DAY OF January 1993. NOTARY PUBLIC IN AND FOR DOUGLAS COUNTY, NEVADA.

Laura E. Bowser

BASIS OF BEARING
 THE BASIS OF BEARINGS OF THIS MAP IS THE BEARING N 00°07'00" E, BETWEEN THE NORTH EAST SECTION CORNER SECTION 10, AND THE SOUTH EAST SECTION CORNER SECTION 10, PER THE DEPENDENT RESURVEY ACCEPTED FEBRUARY 18, 1954.

- LEGEND**
- SECTION LINE
 - QUARTER SECTION LINE
 - SIXTEENTH SECTION LINE
 - - - PLACE OF USE
 - - - TIE LINE
 - ◆ FOUND AS NOTED



FILED
 DEC 13 1995
 STATE ENGINEER'S OFFICE

MAP TO ACCOMPANY

AN APPLICATION FOR PROOF OF APPROPRIATION OF WATER FOR IRRIGATION BY ROLAND AND JOAN P. DREYER FROM CARY CREEK.

DOUGLAS COUNTY NEVADA

TURNER & ASSOCIATES, INC. DATE: FEBRUARY, 1993
 P.O. BOX 5067 JOB NO.: 92261
 STATELINE, NV. 89449 SHEET: 1 OF 1

06355