


NESE

POINT OF DIVERSION
SHERIDAN CREEK

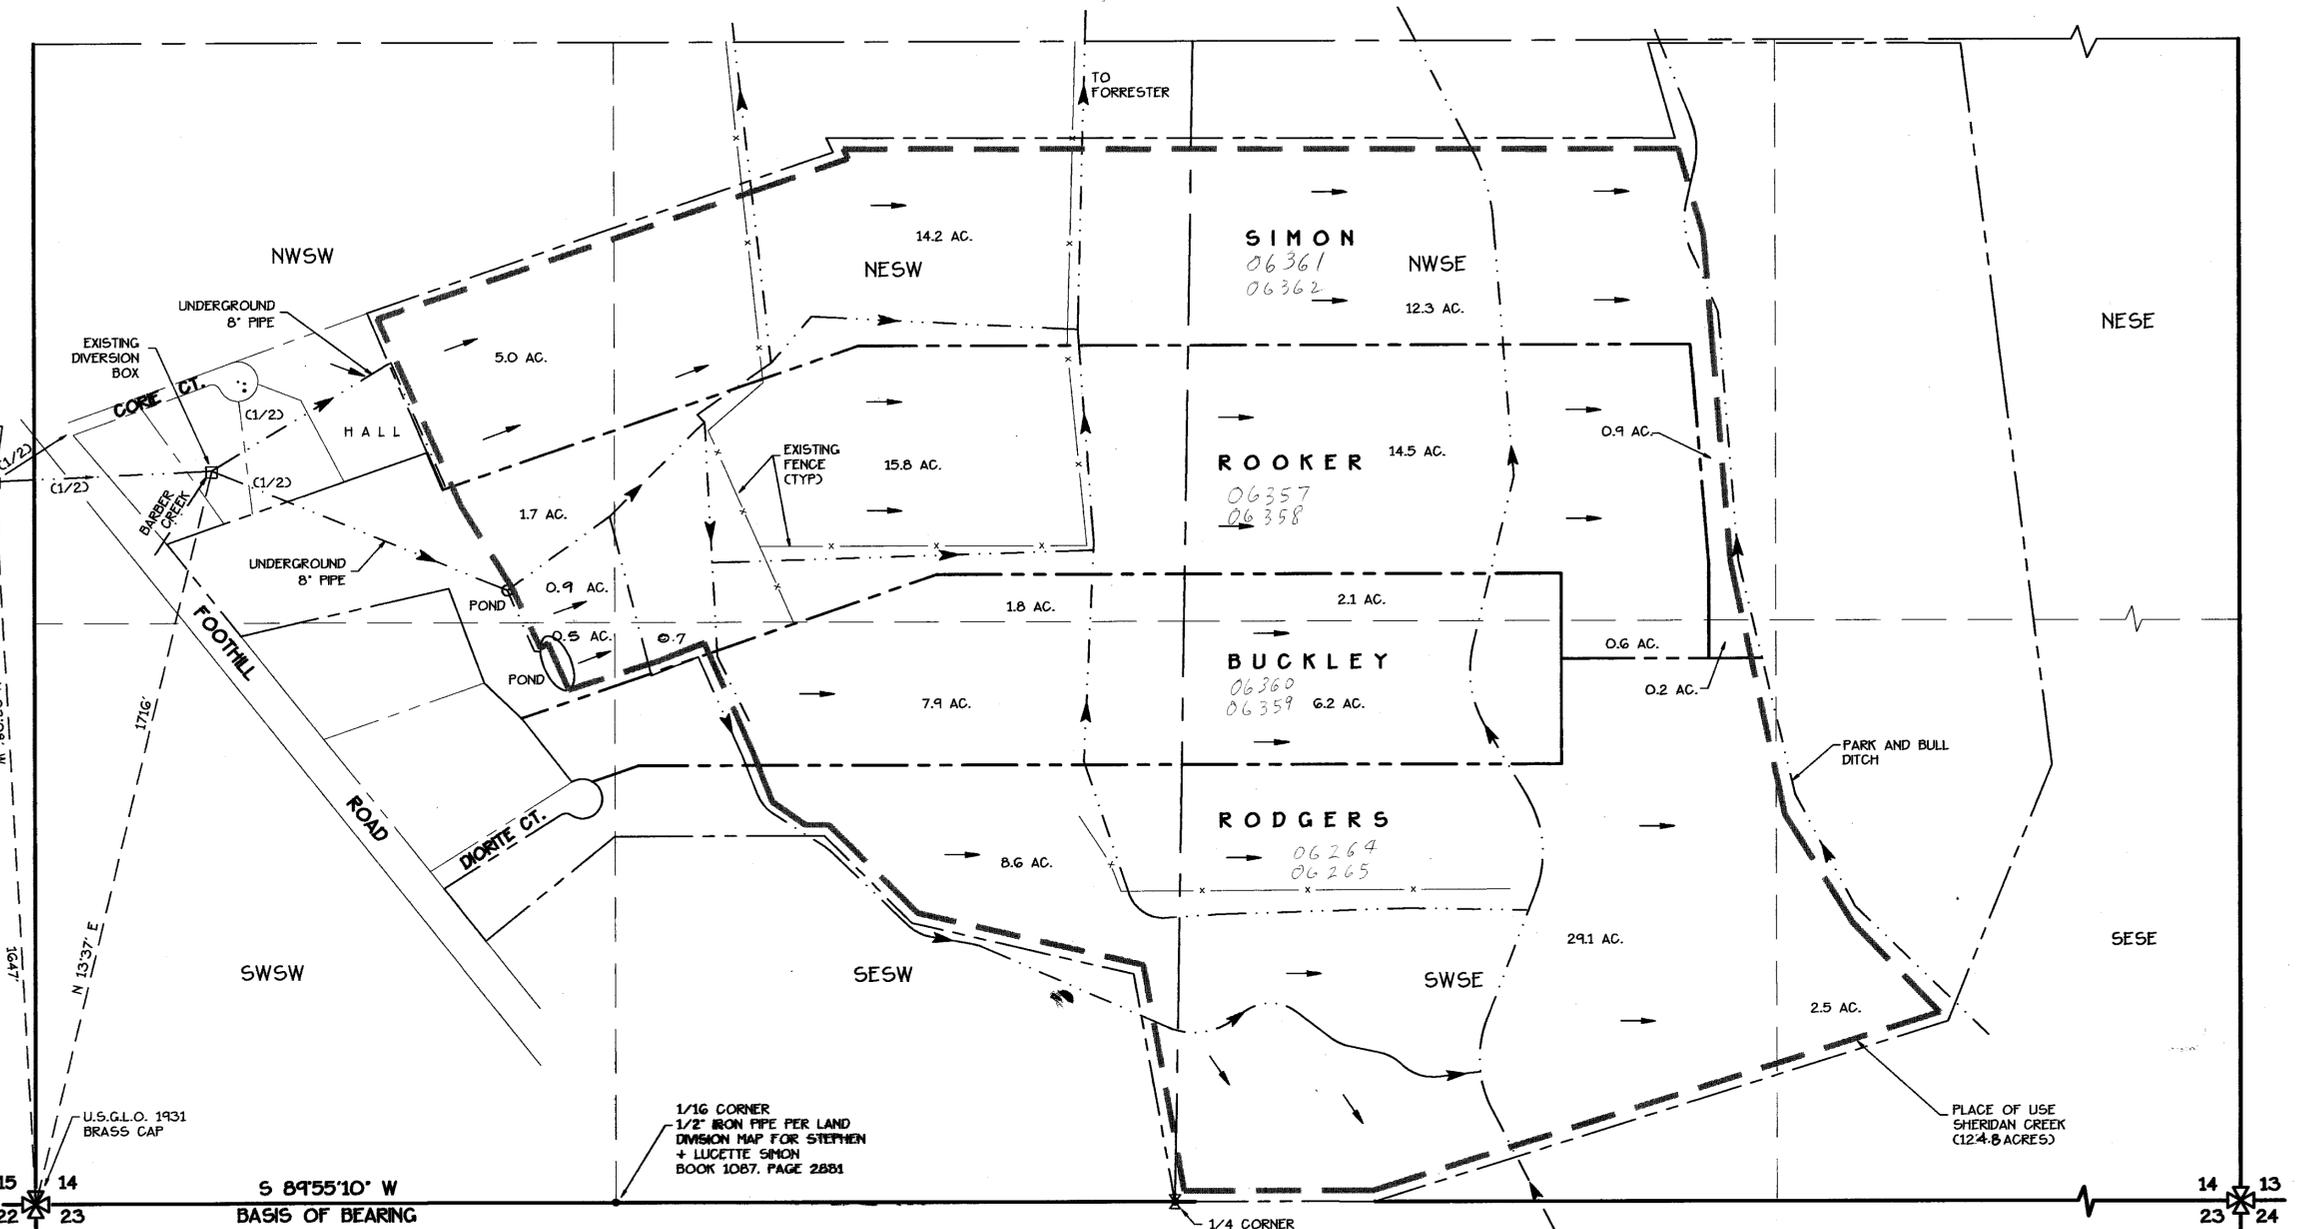

CULTURAL MAP TABULATION

SOURCE	SECTION	SUB-DIVISION	TOWNSHIP	RANGE	CULTIVATED ACREAGE (ACRES)	DESCRIPTION OF CULTURE	DATE OF FIRST CULTURE
SHERIDAN CREEK (1/2 FLOW)	14	NWSW	12	19	5.0	PASTURE GRASS	1871
	14	NESW	12	19	14.2	PASTURE GRASS	1871
	14	NWSE	12	19	13.2	PASTURE GRASS	1871
	14	SWSE	12	19	0.2	PASTURE GRASS	1871
					SUBTOTAL	32.6	
SIMON	14	SESW	12	19	0.7	PASTURE GRASS	1871
	14	NWSW	12	19	1.7	PASTURE GRASS	1871
	14	NESW	12	19	15.8	PASTURE GRASS	1871
	14	NWSE	12	19	14.5	PASTURE GRASS	1871
	14	SWSE	12	19	0.6	PASTURE GRASS	1871
	14	SWSW	12	19	0.9	PASTURE GRASS	1871
	14	NWSW	12	19	0.9	PASTURE GRASS	1871
					SUBTOTAL	34.0	
					34.7		
ROOKER	14	NESW	12	19	1.8	PASTURE GRASS	1871
	14	SESW	12	19	7.9	PASTURE GRASS	1871
	14	NWSE	12	19	2.1	PASTURE GRASS	1871
	14	SWSE	12	19	6.2	PASTURE GRASS	1871
					SUBTOTAL	18.0	
BUCKLEY	14	SESW	12	19	8.6	PASTURE GRASS	1871
	14	SWSE	12	19	29.1	PASTURE GRASS	1871
	14	SESE	12	19	2.5	PASTURE GRASS	1871
						SUBTOTAL	40.2
RODGERS	14	SESW	12	19	8.6	PASTURE GRASS	1871
	14	SWSE	12	19	29.1	PASTURE GRASS	1871
	14	SESE	12	19	2.5	PASTURE GRASS	1871
						SUBTOTAL	40.2
					TOTAL	124.8	
					125.5		

PORTION OF T.12N., R.19E., M.D.M.


STATE OF NEVADA
COUNTY OF DOUGLAS

I, ROBERT O. ANDERSON, BEING FIRST DULY SWORN, DEPOSE AND SAY THAT THIS MAP, CONSISTING OF ONE SHEET HAS BEEN CORRECTLY DRAWN TO THE DESIGNATED SCALE FROM FIELD NOTES OF A SURVEY MADE UNDER MY SUPERVISION AND DIRECTION AND FROM RECORD INFORMATION AVAILABLE AT THE NEVADA DIVISION OF WATER RESOURCES AND DOUGLAS COUNTY RECORDERS OFFICE, THAT IT TRULY AND CORRECTLY REPRESENTS THE PROPOSED LOCATION AND EXTENT OF THE WORKS USED TO DIVERT WATER FROM SHERIDAN CREEK IN DOUGLAS COUNTY, BY STEPHEN RAY + LUCETTE SIMON, DON + TONI ROOKER, DENNIS + THERESA BUCKLEY, AND THE RODGERS FAMILY TRUST FOR IRRIGATION AND STOCKWATER PURPOSES. THAT ALL OTHER WORKS OR STREAMS WHICH ARE CROSSED BY OR CONNECTED WITH SAID WORKS, AND THE BOUNDARY, AREA AND KIND OF CULTURE OF LANDS IRRIGATED, ARE CORRECTLY SHOWN AND DESIGNATED HEREON. THE SURVEY WAS COMPLETED ON MARCH 1, 1994.

Robert O. Anderson 3-16-94
ROBERT O. ANDERSON, P.E.
STATE WATER RIGHT SURVEYOR # 814


SUBSCRIBED AND SWORN TO BEFORE ME
THIS 16th DAY OF March 1994.
NOTARY PUBLIC IN AND FOR DOUGLAS COUNTY, NEVADA.

Linda M. Biaggi
OFFICIAL SEAL
LINDA M. BIAGGI
NOTARY PUBLIC - NEVADA
RESIDENCE OFFICE IN
DOUGLAS COUNTY
By Commission Exp. Sept. 11, 1994

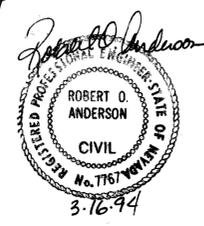

BASIS OF BEARING

S 89° 55' 10" W - THE SOUTH LINE OF SECTION 14, T.12N., R.19E., M.D.M. PER THE LAND DIVISION MAP FOR STEPHEN RAY + LUCETTE C. SIMON, BOOK 1087 PAGE 2881- DOUGLAS COUNTY RECORDER'S OFFICE.

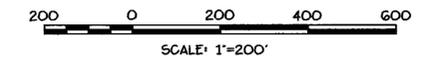

FILED
JUL 22 1996
STATE ENGINEERS OFFICE



R.O. ANDERSON ENGINEERING
1824 Tenth Street
P.O. Box 2284
Minden, NV 89423
Revised 03-16-94

MAP
TO ACCOMPANY PROOF OF APPROPRIATION
FOR IRRIGATION AND STOCKWATERING PURPOSES
BY
STEPHEN RAY + LUCETTE SIMON
DONALD L. + TONI M. ROOKER
DENNIS R. + THERESA S. BUCKLEY
AND
THE RODGERS FAMILY TRUST
FROM
SHERIDAN CREEK
IN
DOUGLAS COUNTY, NEVADA
DECEMBER 1993

06265 06264 06362 06361 06360 06359 06358 06357