


NORTH
1" = 300'

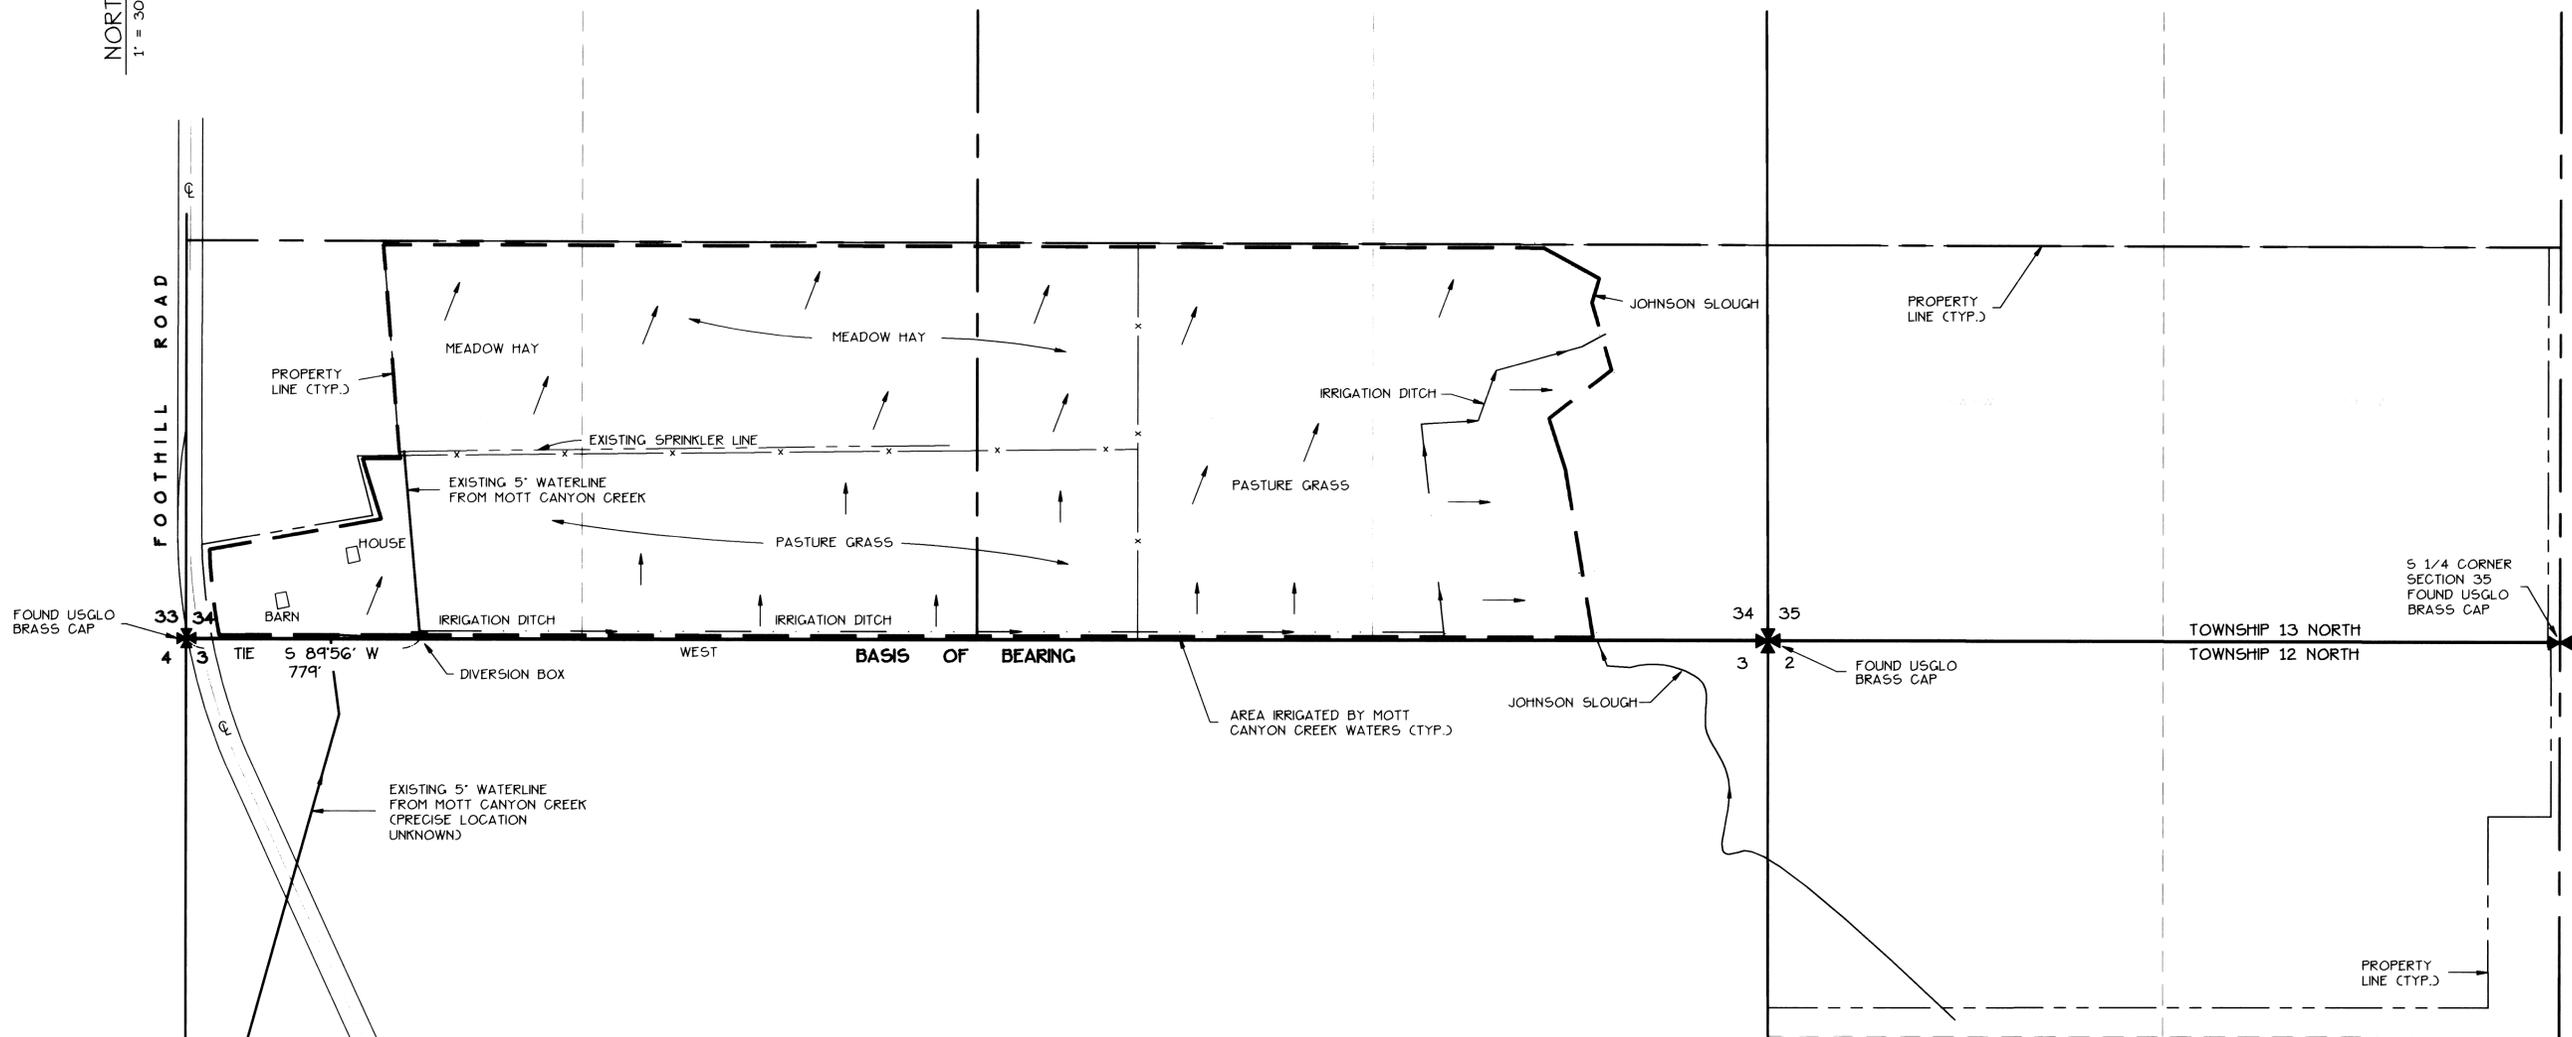

BASIS OF BEARING

THE SOUTH LINE OF SECTION 34 PER THE MAP OF DIVISION INTO LARGE PARCELS FOR THE ESTATE OF DUANE MYRON ALLERMAN DOC. NO. 128304.

STATE OF NEVADA 55
COUNTY OF DOUGLAS

I, ROBERT O. ANDERSON, BEING FIRST DULY SWORN, DEPOSE AND SAY THAT THIS MAP, CONSISTING OF ONE SHEET HAS BEEN CORRECTLY DRAWN TO THE DESIGNATED SCALE FROM FIELD NOTES OF A SURVEY MADE UNDER MY SUPERVISION AND DIRECTION BETWEEN THE 15th DAY OF NOVEMBER, 1991 AND THE 26th DAY OF FEBRUARY, 1993; THAT IT TRULY REPRESENTS THE PROPOSED LOCATION AND EXTENT OF THE WORKS USED TO DIVERT WATER FROM MOTT CANYON CREEK IN DOUGLAS COUNTY, BY THE HELEN M. CLARK TRUST FOR IRRIGATION AND STOCKWATERING PURPOSES; THAT ALL OTHER WORKS OR STREAMS WHICH ARE CROSSED BY OR CONNECTED WITH SAID WORKS, AND THE BOUNDARY, AREA AND KIND OF CULTURE OF LANDS IRRIGATED, ARE CORRECTLY SHOWN AND DESIGNATED HEREON.



CULTURAL MAP TABULATION

SOURCE	SECTION	SUBDIVISION	TOWNSHIP	RANGE	CULTIVATED ACREAGE	DESCRIPTION OF CULTURE	DATE OF FIRST CULTURE
MOTT CREEK	34	SWSW	13	19	14.6	PASTURE GRASS	1853
	34	SESW	13	19	18.9	PASTURE GRASS	1853
	34	SWSE	13	19	31.5	PASTURE GRASS	1853
	34	SESE	13	19	21.7	PASTURE GRASS	1853
				SUBTOTAL	86.7		
	34	SWSW	13	19	10.4	MEADOW HAY	1853
	34	SESW	13	19	21.3	MEADOW HAY	1853
	34	SWSE	13	19	8.5	MEADOW HAY	1853
				SUBTOTAL	40.2		

Robert O. Anderson
ROBERT O. ANDERSON, P.E.
STATE WATER RIGHT SURVEYOR NO. 814

SUBSCRIBED AND SWORN TO BEFORE ME
THIS 14th DAY OF March, 1994.
NOTARY PUBLIC IN AND FOR DOUGLAS COUNTY, NEVADA.

Linda H. Biaggi

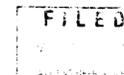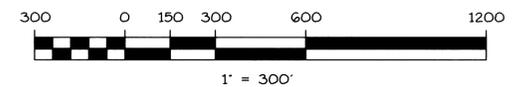

3-14-94

MAP
TO ACCOMPANY PROOF OF APPROPRIATION
FOR
IRRIGATION AND STOCKWATERING PURPOSES
BY THE

HELEN M. CLARK TRUST

FROM
MOTT CANYON CREEK

IN
DOUGLAS COUNTY, NEVADA

272-02-92

MARCH 1994

00370 06369