

STATE OF NEVADA
 COUNTY OF HUMBOLDT




I, JOHN H. MILTON III, being first duly sworn, depose and say that this map, consisting of one sheet, has been correctly drawn to the designated scale from field notes of a survey made by me or under my supervision and direction, between the 11th day of January and the 12th day of January, 1993; that it truly and correctly represents the proposed location and extent of the works used to divert water from Pole Creek Spring No. 2, Big Bend Spring No. 1 & 2 in Humboldt County by the FLORENCE M. YOUNGBERG REVOCABLE INTER VIVOS TRUST and the J. CARLISLE YOUNGBERG TRUST for stockwatering purposes; that the point diversion, the location and size of the diverting channel or other conduit, the place and manner of use, and the location and names of all other works or streams which are crossed by or connected with the said works, are fully and correctly designated thereon.



STATE OF NEVADA
 COUNTY OF HUMBOLDT
 Signed and sworn to before me this 7th day of March, 1994 by JOHN H. MILTON III.

Doris A. Twichell

DORIS A. TWICHELL
 Notary Public
 My commission expires: May 28th, 1997

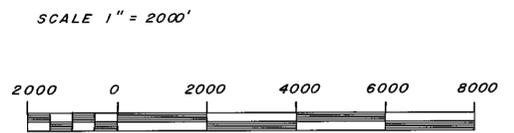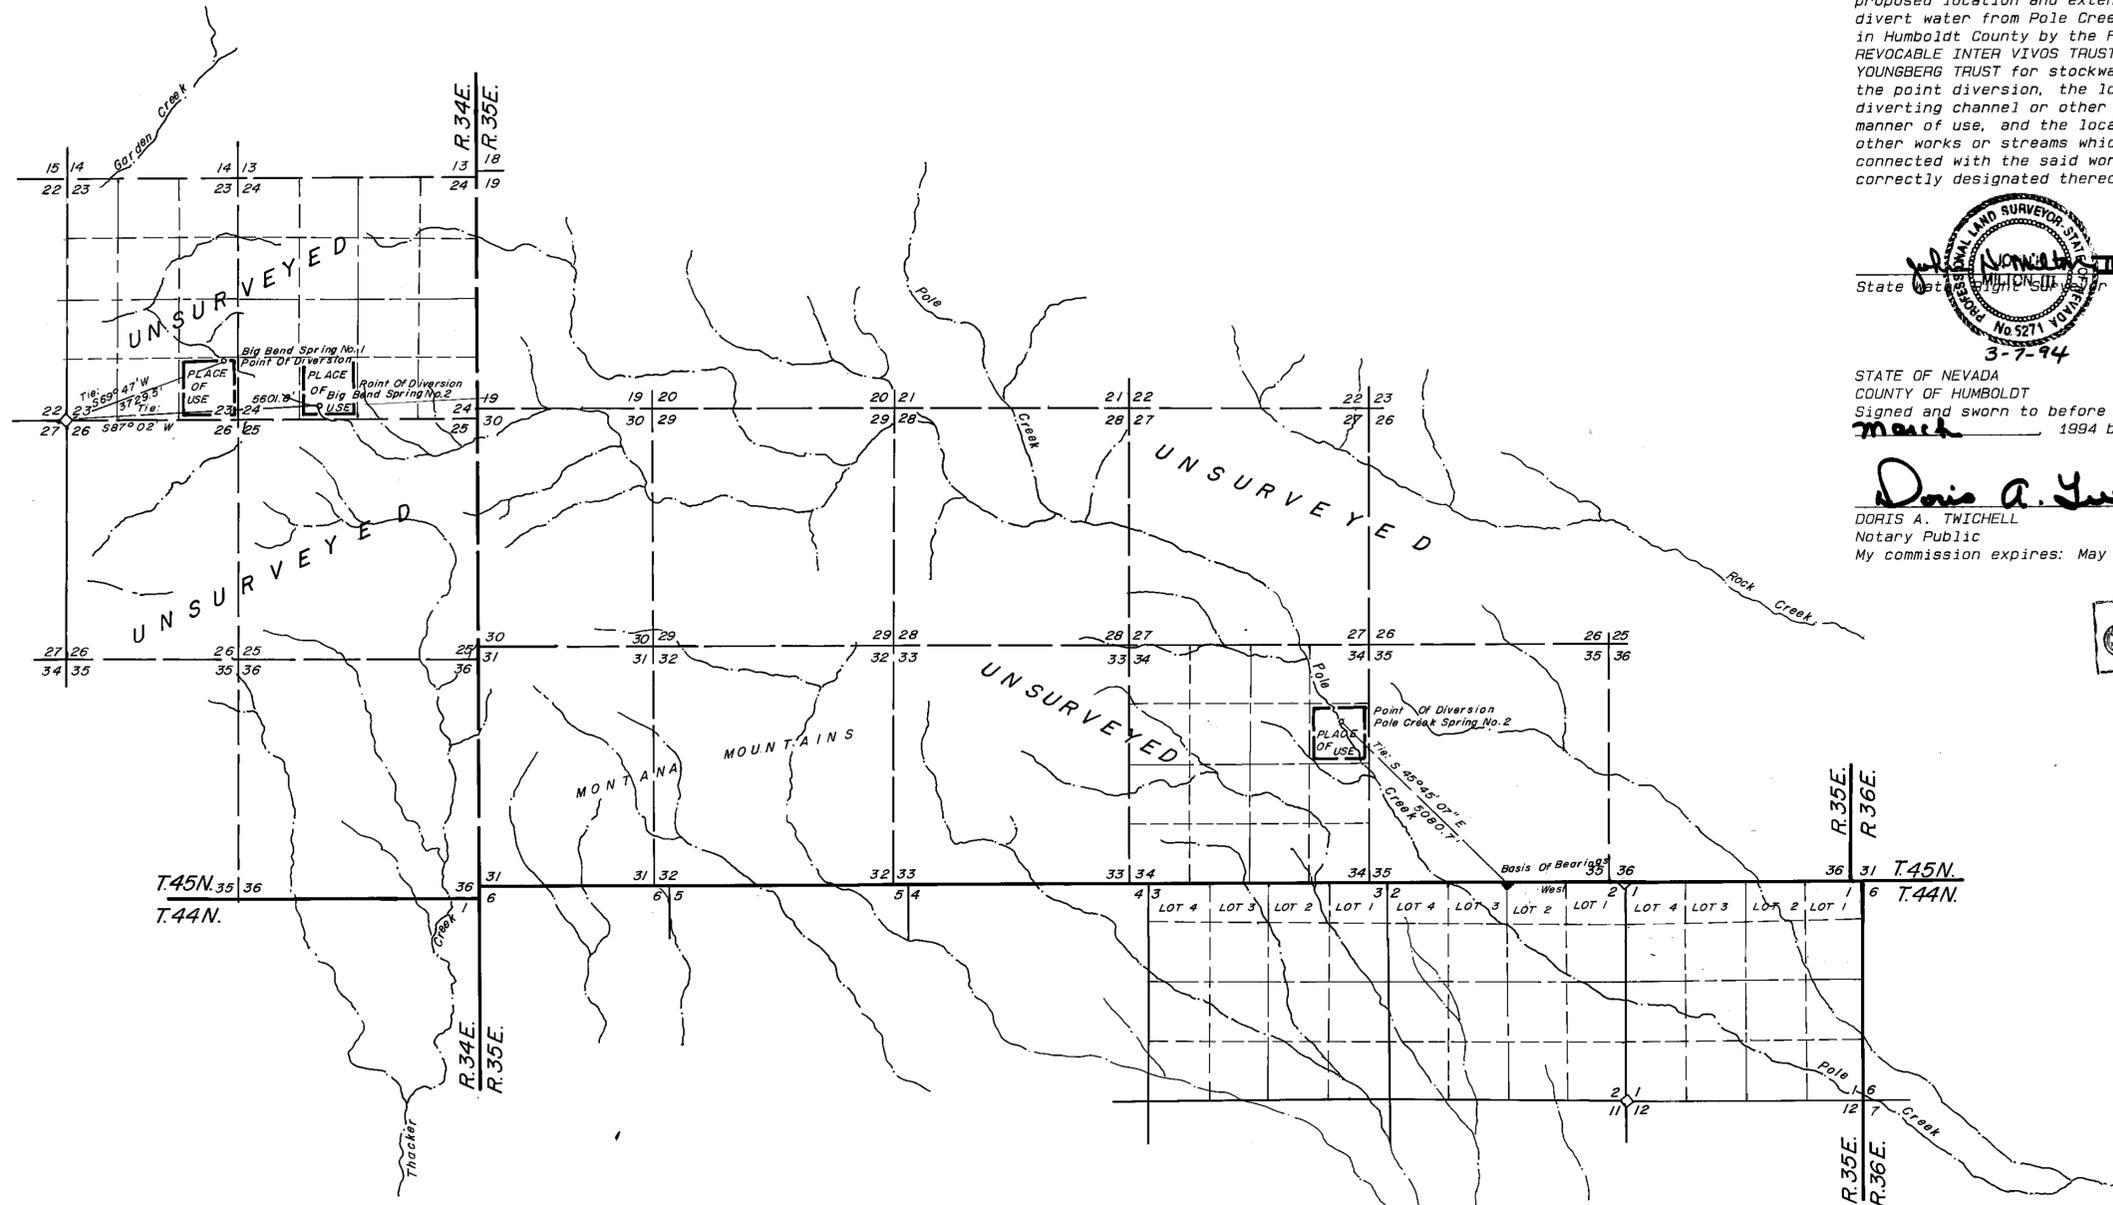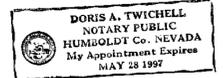

NOTES:
 ◊ Indicates a found section corner, an iron pipe with a G.L.O. brass cap, unless otherwise noted.
 ◆ Indicates a found section corner, an iron pipe with a G.L.O. brass cap, unless otherwise noted.
 Basis of Bearings was taken from the G.L.O. Survey Plat of T.44N., R.35E., M.D.B. & M., approved by the U.S. Surveyor General on February 13th, 1925.

FILED
 MAR 30 1994
 STATE ENGINEERS DEPT.
 STATE ENGINEERS DEPT.
 MAR 30 1994

DESERT MOUNTAIN SURVEYING
 Land and Water Right Surveyors
 146 West Second Street
 Winnemucca, Nevada 89445
 (702) 623-4414

04383, 04384, 04385
 MAP TO ACCOMPANY PROOF
 OF APPROPRIATION
 FOR STOCKWATERING PURPOSES
 BY J. CARLISLE YOUNGBERG
 TRUST & FLORENCE M. YOUNGBERG
 REVOCABLE INTER VIVOS TRUST
 FROM POLE CREEK NO. 2, BIG BEND SPRING NO. 1 & 2
 IN HUMBOLDT COUNTY, NEVADA

06385 06384 06383