


MARTIN CREEK AND SUNFLOWER RESERVIOR DIVERSIONS TO FUZZIE FIELD ON GOLD CREEK

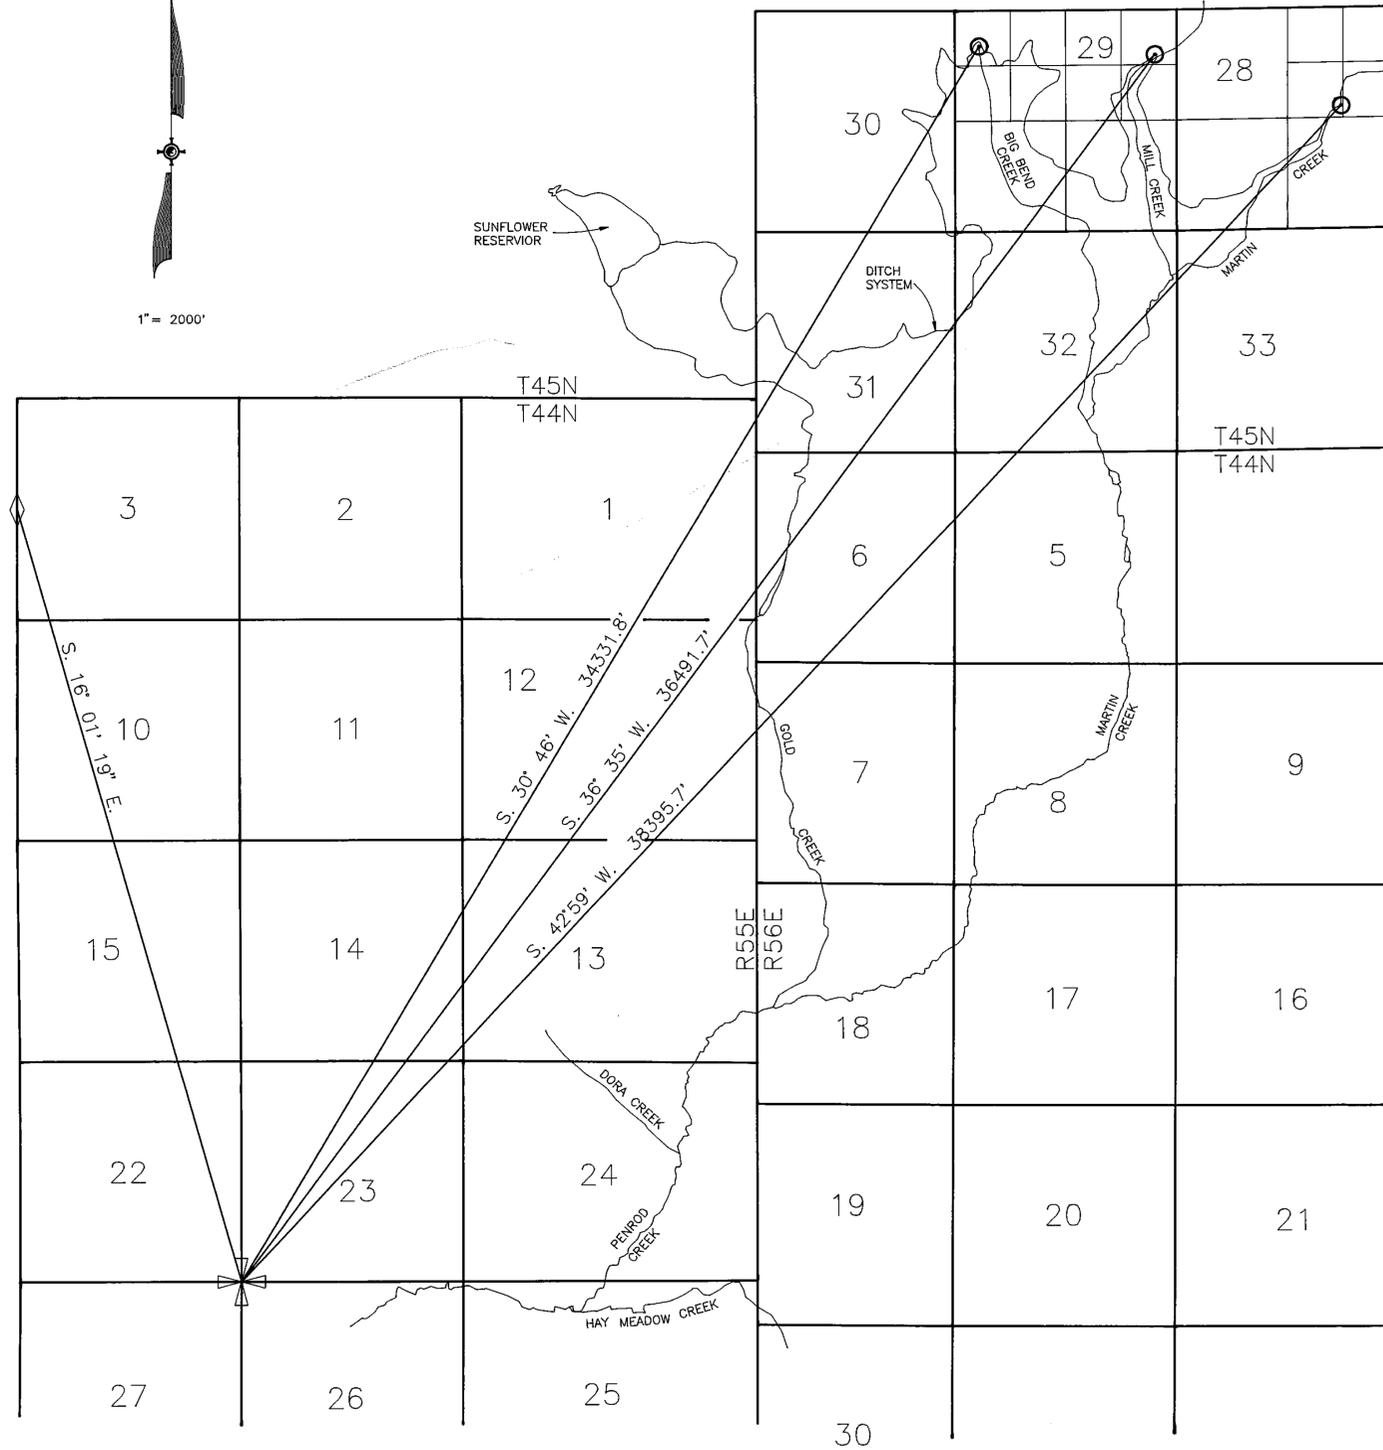

1" = 2000'



STATE OF NEVADA SS
COUNTY OF WASHOE

I, MICHAEL D. BUSCHELMAN, BEING FIRST DULY SWORN, DEPOSE AND SAY THAT THIS MAP, CONSISTING OF (1) ONE SHEET, HAS BEEN CORRECTLY DRAWN TO THE DESIGNATED SCALE FROM NOTES OF FIELD SURVEYS MADE UNDER MY SUPERVISION AND CONDUCTED BETWEEN AUGUST 1990 AND NOVEMBER 1990. THIS SURVEY PROVIDED THE NECESSARY DATA TO ESTABLISH EXISTING POINTS OF DIVERSION AND TO CONTROL AERIAL PHOTOGRAPHY WHICH PROVIDED PLACES OF USE FOR CULTURE BOUNDARIES.

THE CULTIVATED ACREAGES WERE DETERMINED BY ENLARGEMENT OF INFRARED AERIAL PHOTOGRAPHY CONTRACTED BY THE ELKO DISTRICT OFFICE OF THE BUREAU OF LAND MANAGEMENT. THIS AERIAL PHOTOGRAPHY IS DATED BETWEEN JUNE 26, 1979 AND JULY 4, 1979. ENLARGEMENT WAS COMPLETED UTILIZING FIELD SURVEYS, U.S.G.S. TOPOGRAPHIC MAPS, GENERAL LAND OFFICE SURVEY PLATS AND BUREAU OF LAND MANAGEMENT SURVEY PLATS. CULTURE BOUNDARY VERIFICATION WAS CONDUCTED IN THE FIELD BETWEEN AUGUST 1991 AND NOVEMBER 1991.

LEGAL SUBDIVISIONS HAVE BEEN PLOTTED FROM CURRENT GENERAL LAND OFFICE SURVEY PLATS AND BUREAU OF LAND MANAGEMENT SURVEY, RESURVEY, DEPENDENT RESURVEY PLATS.

THIS MAP TRULY AND CORRECTLY REPRESENTS EXISTING POINTS OF DIVERSION AND EXISTING PLACES OF USE FROM SURFACE AND UNDERGROUND SOURCES WITHIN THE SOUTH FORK OF THE OWYHEE RIVER DRAINAGE IN ELKO COUNTY, NEVADA, BY NORTH FORK CATTLE CO. FOR IRRIGATION, STOCKWATER AND DOMESTIC PURPOSES.

Michael D. Buschelman
MICHAEL D. BUSCHELMAN - STATE NOTARY PUBLIC FOR NO. 792
No. 7463

SUBSCRIBED AND SWORN TO BEFORE ME THIS 24th DAY OF May, 1994

Lynn E. Walters
NOTARY PUBLIC IN AND FOR WASHOE COUNTY, NEVADA

LYNN E. WALTERS
Notary Public - State of Nevada
Appointment Recorded in Washoe County
MY APPOINTMENT EXPIRES JAN. 12, 1997

NOTES:

THIS MAP HAS BEEN COMPLETED TO ILLUSTRATE CULTURAL BOUNDARIES AND TO QUANTIFY CULTIVATED ACREAGE. THE LEGAL SUBDIVISION LINES HAVE BEEN PLOTTED IN ACCORDANCE WITH CURRENT GENERAL LAND OFFICE SURVEY PLATS AND BUREAU OF LAND MANAGEMENT SURVEY, RESURVEY AND DEPENDENT RESURVEY PLATS. THIS MAP IS NOT INTENDED TO DETERMINE OR ILLUSTRATE OWNERSHIP BOUNDARIES. SUBDIVISION LINES ILLUSTRATED MAY CHANGE BASED ON RECOVERED SECTION CORNER AND QUARTER CORNER MONUMENTS.

REFER TO SUPPORTING MAPS FILED UNDER PROOF NOS. 06564 FOR PLACE OF USE.

BASIS OF BEARING:

THE LINE BETWEEN THE SW CORNER OF SECTION 23 T44N, R55E, MDM & THE N 1/4 CORNER OF SECTION 13 T44N, R56E, MDM BEARS N. 76° 57' W.

THE LINE BETWEEN THE SW CORNER OF SECTION 23 T44N, R55E, MDM & THE W 1/4 CORNER OF SECTION 3 T44N, R55E, MDM BEARS N. 16° 01' 19" W.

THIS BASIS OF BEARING WAS ESTABLISHED BY DISTANCE-DISTANCE INTERSECTIONS FOR SECTION LINES WITHIN T44N, R55E, MDM AND T44N, R56E, MDM. SURVEY PLATS APPROVED BY THE SURVEYORS GENERAL OFFICE ON JUNE 30, 1906 AND FEBRUARY 18, 1908, RESPECTFULLY. PREFERENCE WAS GIVEN THE RECORDED DISTANCE-DISTANCE INTERSECTIONS IN THOSE TOWNSHIPS WHERE BEARING-DISTANCE INTERSECTIONS DID NOT PROVIDE CLOSURE FOR SECTION LINES.

06567

MAP
TO ACCOMPANY PROOFS OF APPROPRIATION
FOR IRRIGATION, STOCKWATER & DOMESTIC
PURPOSES BY
NORTH FORK CATTLE CO.
FROM SURFACE AND UNDERGROUND SOURCES

FILED
Nov 29 1994
STATE ENGINEERS OFFICE

SUMMIT ENGINEERING CORPORATION
CONSULTING ENGINEERS AND SURVEYORS
5405 WAE ANNE AVE. RENO, NEVADA 89523
(702) 747-8550

SHEET 1 OF 1

10:42 AM * 23-JUN-1994

06567