


TABULATION OF IRRIGATED ACREAGES BY CULTURE FOR THE ELLISON WINTERS RANCH

PROOF NO. _____
SOURCE: WINTER'S CREEK
POD #1: NW1/4 SW1/4 SECTION 1 T41N,R48E MDM

T N	R E	SEC	1/4	1/4	H AC	M AC	DP AC
41	48	1	SE	NW	26.95	1.31	0.98
		1	SW	NW	1.01	0	0.63
		1	SW	NE	0.46	0	0

PROOF NO. _____
SOURCE: UNNAMED CREEK TRIBUTARY TO WINTER'S CREEK
POD #2: NW1/4 SW1/4 SECTION 6 T41N,R49E MDM

T N	R E	SEC	1/4	1/4	H AC	M AC	DP AC
41	49	6	NW	NW	0	0	0.02
		6	SW	NW	0	0	2.84
		6	NW	SW	0	0	0.19
41	48	1	NE	NE	0	0	1.73

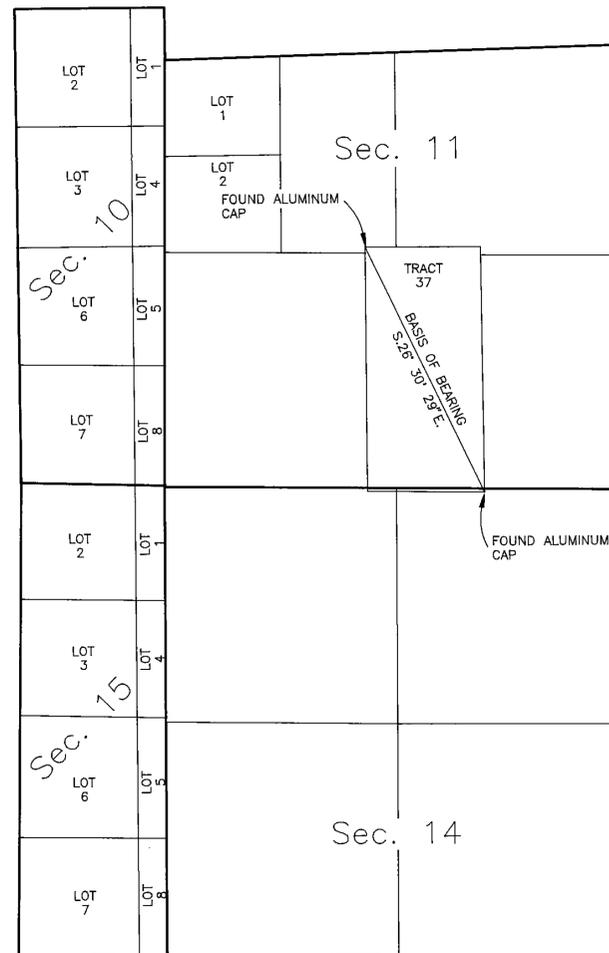

STATE OF NEVADA
COUNTY OF WASHOE

I, MICHAEL D. BUSCHELMAN, BEING FIRST DULY SWORN, DEPOSE AND SAY THAT THIS MAP, CONSISTING OF (2) TWO SHEETS, HAS BEEN CORRECTLY DRAWN TO THE DESIGNATED SCALE FROM NOTES OF FIELD SURVEYS MADE UNDER MY SUPERVISION AND CONDUCTED BETWEEN AUGUST 1990 AND NOVEMBER 1990. THIS SURVEY PROVIDED THE NECESSARY DATA TO ESTABLISH EXISTING POINTS OF DIVERSION AND TO CONTROL AERIAL PHOTOGRAPHY WHICH PROVIDED PLACES OF USE FOR CULTURE BOUNDARIES.

THE CULTIVATED ACREAGES WERE DETERMINED BY ENLARGEMENT OF INFRARED AERIAL PHOTOGRAPHY CONTRACTED BY THE ELKO DISTRICT OFFICE OF THE BUREAU OF LAND MANAGEMENT. THIS AERIAL PHOTOGRAPHY IS DATED BETWEEN JUNE 26, 1979 AND JULY 4, 1979. ENLARGEMENT WAS COMPLETED UTILIZING FIELD SURVEYS, U.S.G.S. TOPOGRAPHIC MAPS, GENERAL LAND OFFICE SURVEY PLATS AND BUREAU OF LAND MANAGEMENT SURVEY PLATS. CULTURE BOUNDARY VERIFICATION WAS CONDUCTED IN THE FIELD BETWEEN AUGUST 1991 AND NOVEMBER 1991.

LEGAL SUBDIVISIONS HAVE BEEN PLOTTED FROM CURRENT GENERAL LAND OFFICE SURVEY PLATS AND BUREAU OF LAND MANAGEMENT SURVEY, RESURVEY, DEPENDENT RESURVEY PLATS.

THIS MAP TRULY AND CORRECTLY REPRESENTS EXISTING POINTS OF DIVERSION AND EXISTING PLACES OF USE FROM SURFACE AND UNDERGROUND SOURCES WITHIN THE SOUTH FORK OF THE OWYHEE RIVER DRAINAGE IN ELKO COUNTY, NEVADA, BY ELLISON RANCHING COMPANY FOR IRRIGATION, STOCKWATER AND DOMESTIC PURPOSES.

Michael D. Buschelman
MICHAEL D. BUSCHELMAN - STATE WATER RIGHT SURVEYOR
STATE ENGINEER'S OFFICE
No. 7463

SUBSCRIBED AND SWORN TO BEFORE ME THIS 31st DAY OF MAY, 1994.

Lynn E. Walters
LYNN E. WALTERS
Notary Public - State of Nevada
Appointment Recorded in Washoe County
MY APPOINTMENT EXPIRES JAN. 12, 1997
NOTARY PUBLIC IN AND FOR WASHOE COUNTY, NEVADA

NOTES:
THIS MAP HAS BEEN COMPLETED TO ILLUSTRATE CULTURAL BOUNDARIES AND TO QUANTIFY CULTIVATED ACREAGE. THE LEGAL SUBDIVISION LINES HAVE BEEN PLOTTED IN ACCORDANCE WITH CURRENT GENERAL LAND OFFICE SURVEY PLATS AND BUREAU OF LAND MANAGEMENT SURVEY, RESURVEY AND DEPENDENT RESURVEY PLATS. THIS MAP IS NOT INTENDED TO DETERMINE OR ILLUSTRATE OWNERSHIP BOUNDARIES. SUBDIVISION LINES ILLUSTRATED MAY CHANGE BASED ON RECOVERED SECTION CORNER AND QUARTER CORNER MONUMENTS.
FIELD SURVEYS WERE CONDUCTED TO ESTABLISH ENOUGH CONTROL TO ENLARGE EXISTING AERIAL PHOTOGRAPHY FOR THE IDENTIFICATION OF CULTURE BOUNDARIES, THE CALCULATION OF ACREAGES AND TO TIE EXISTING POINTS OF DIVERSION TO FOUND SECTION CORNERS.

CULTURE BOUNDARY IDENTIFICATION WAS CONDUCTED IN THE FIELD BETWEEN AUGUST 1991 AND NOVEMBER 1991. FIELD VERIFICATION WAS COMPLETED UTILIZING BUREAU OF LAND MANAGEMENT INFRARED AERIAL PHOTOGRAPHY DATED BETWEEN JUNE 26, 1979 AND JULY 4, 1979 AND ENLARGEMENTS OF THIS PHOTOGRAPHY. AFTER THE CULTURE BOUNDARIES WERE ESTABLISHED IN THE FIELD AND NOTED ON THE ENLARGEMENTS, THE ACREAGES WERE DETERMINED BY DIGITIZING THESE BOUNDARIES WITHIN EACH 40 ACRE SUBDIVISION.



BASIS OF BEARING:
THE BEARING FROM CORNER NO. 2 (NW) OF TRACT NO. 37 WITHIN SECTION 11 T41N, R48E, MDM TO CORNER NO. 4 (SE) OF TRACT NO. 37 WITHIN SECTION 14 T41N, R48E, MDM BEARS S. 26° 30' 29" E. PER BUREAU OF LAND MANAGEMENT SURVEY PLAT APPROVED ON AUGUST 31, 1984.

MAP
TO ACCOMPANY PROOFS OF APPROPRIATION
FOR IRRIGATION, STOCKWATER & DOMESTIC
PURPOSES BY
ELLISON RANCHING COMPANY
FROM SURFACE AND UNDERGROUND SOURCES

SUMMIT ENGINEERING CORPORATION
CONSULTING ENGINEERS AND SURVEYORS
5405 W. WINTERS AVE. RENO, NEVADA 89523
(702) 747-8358

SHEET
OF
1
2

FILED
JUN 15 1994
STATE ENGINEER'S OFFICE
8:06 AM * 07-JUN-1994

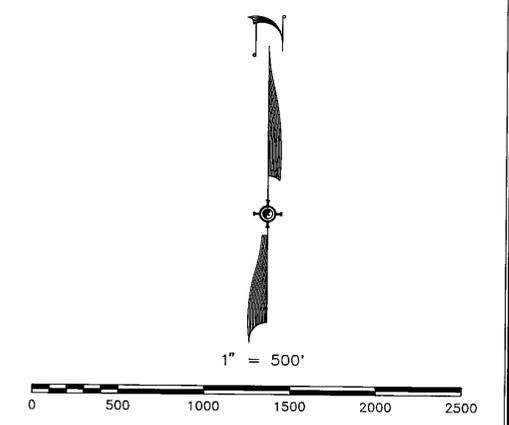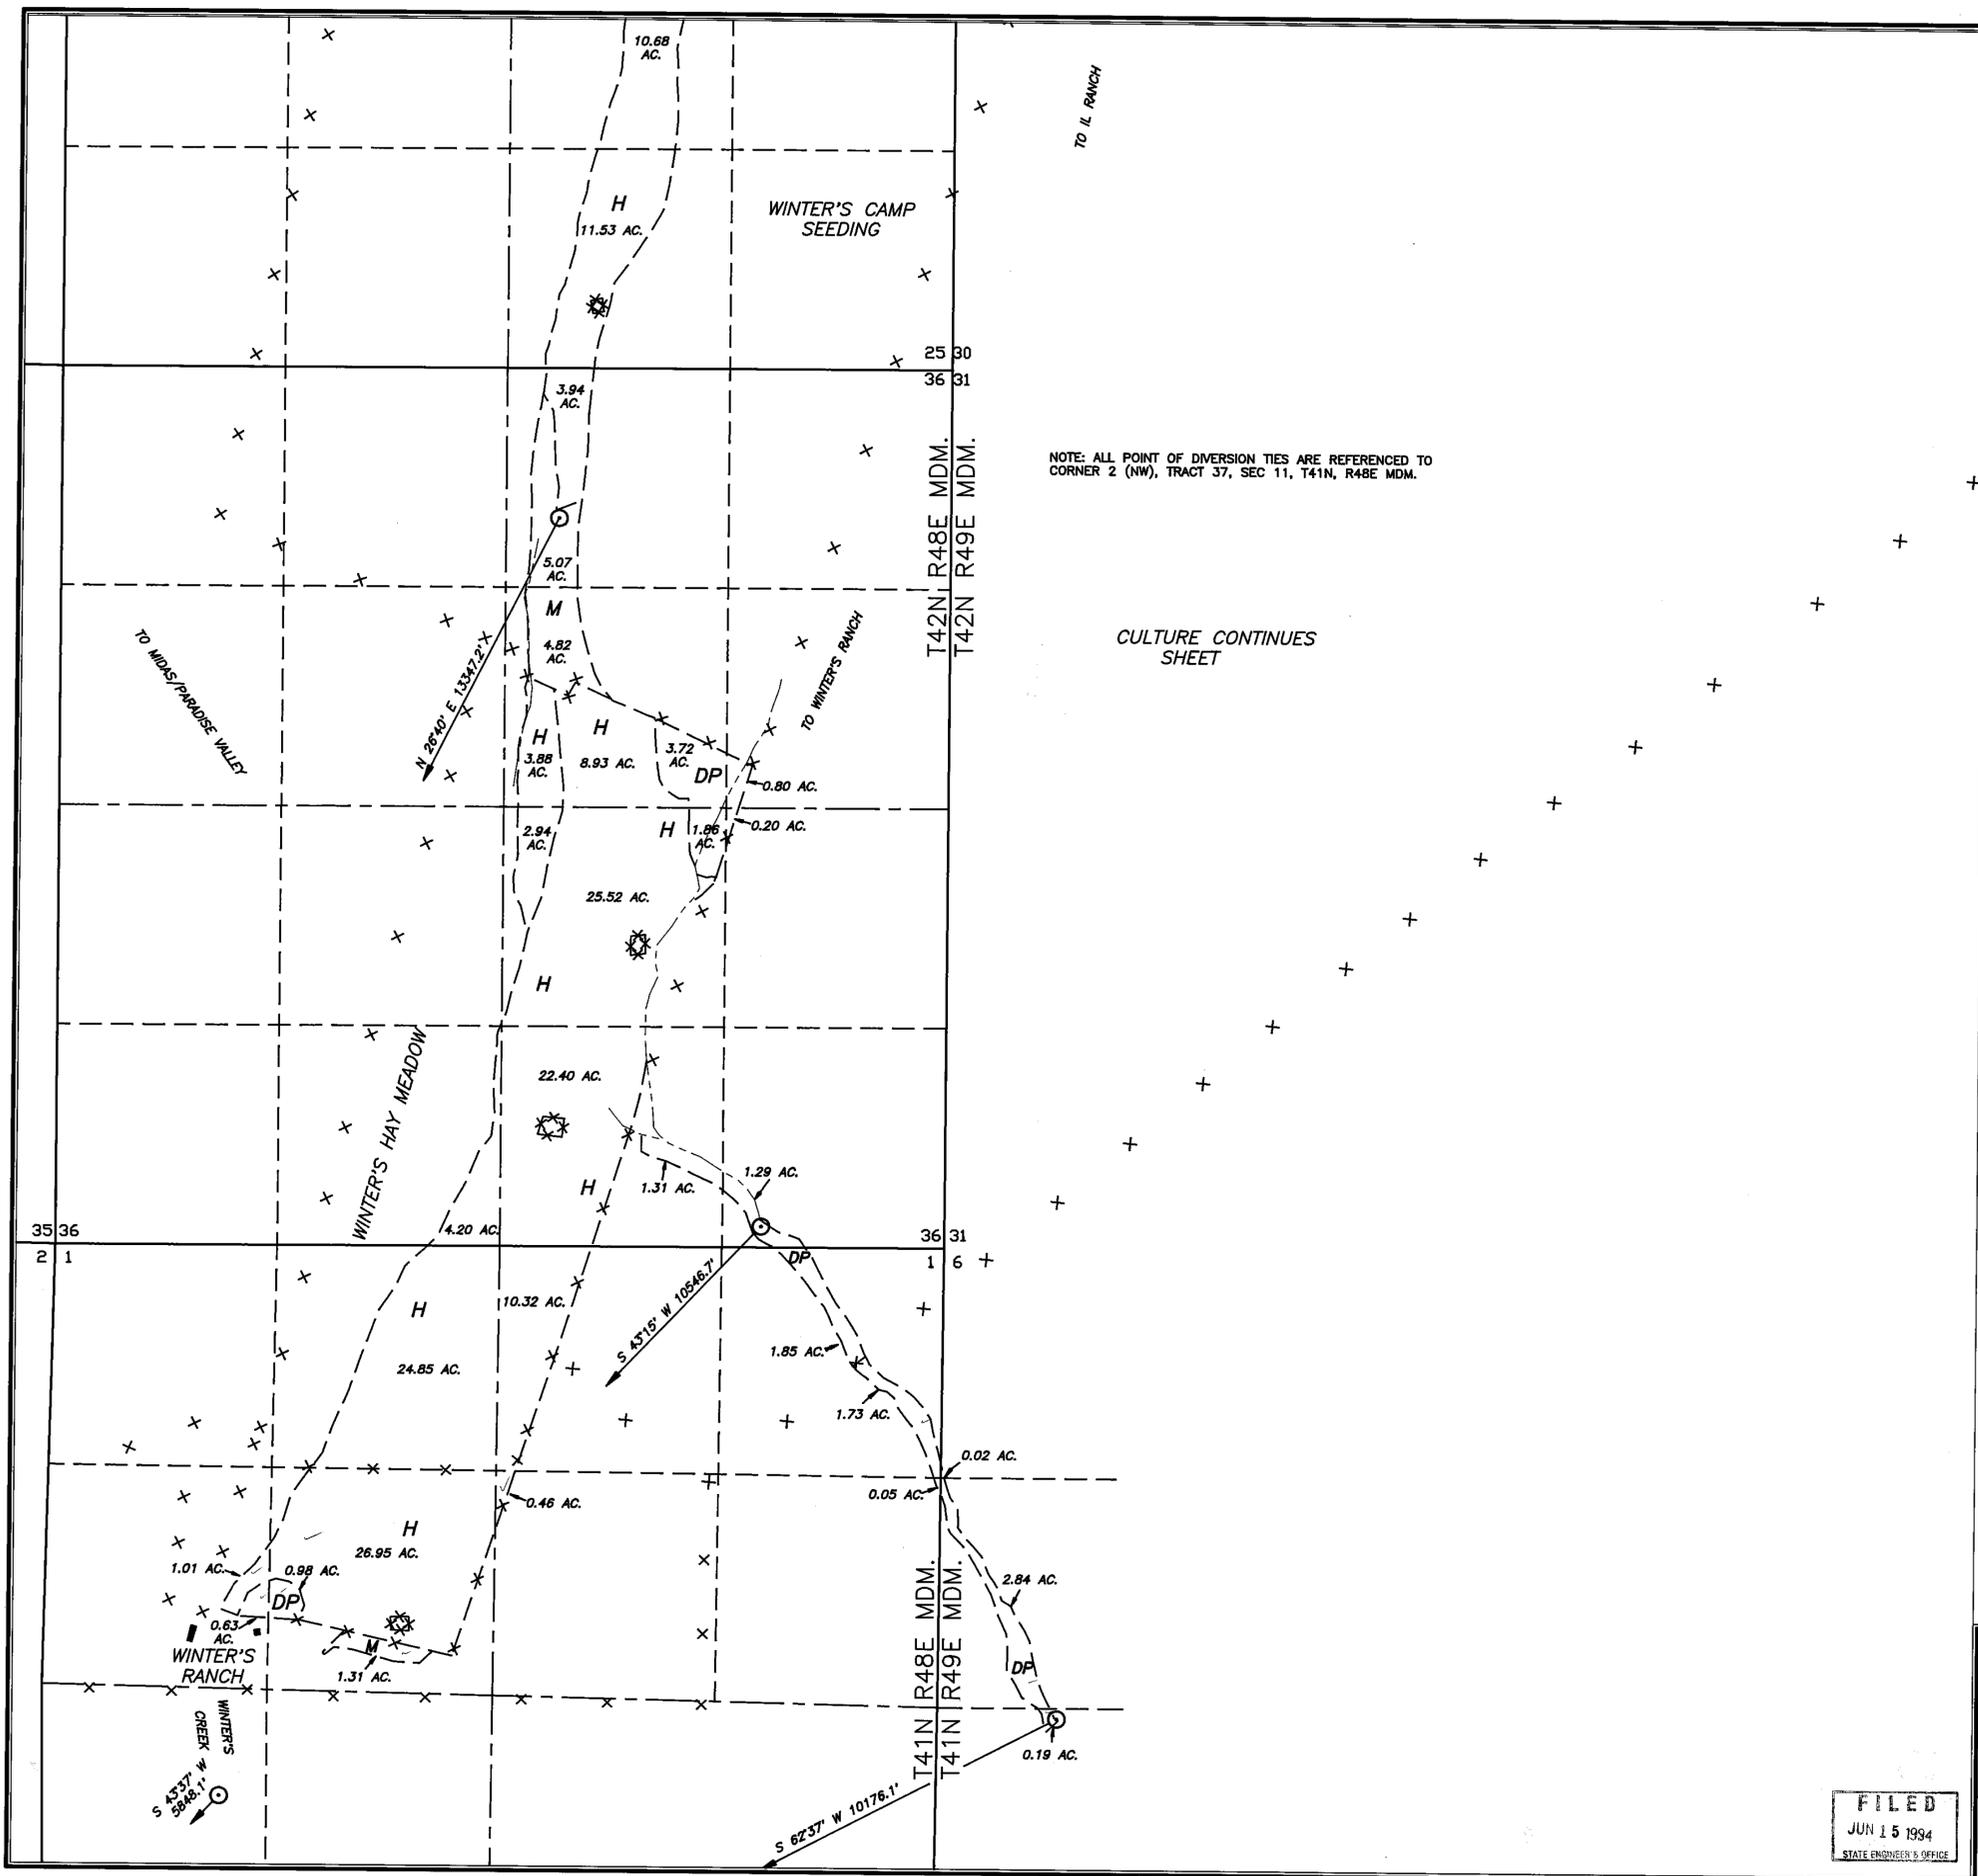

LEGEND

- POINT OF DIVERSION
- CULTURE BOUNDARY
- H HARVEST
- M MEADOW
- DP DIVERSIFIED PASTURE
- X X X FENCE LINE
- PIPELINE
- ▨ BUILDINGS
- - - DITCH/WATER COURSE
- ⊠ STACK YARD

NOTE: THE RECTIFIED PHOTOGRAPHY AND INFORMATION SHOWN HEREIN IS FOR THE EXCLUSIVE PURPOSES OF THIS WATER RIGHTS SURVEY. THE PRODUCER OF THIS MAP DOES NOT WARRANT ITS ACCURACY FOR ANY OTHER USE.

NOTE: FOR PHOTO OF THIS AREA REFER TO AGRI-BEEF COMPANY PROOF NO. 06568, SHEET 2 OF 3.

MAP

TO ACCOMPANY PROOFS OF APPROPRIATION
FOR IRRIGATION, STOCKWATER & DOMESTIC
PURPOSES BY

ELLISON RANCHING COMPANY

FROM SURFACE AND UNDERGROUND SOURCES

<p>SUMMIT ENGINEERING CORPORATION</p> <p>CONSULTING ENGINEERS AND SURVEYORS</p> <p>5405 WAE AVE. RENO, NEVADA 89523</p> <p>(702) 747-8558</p>	SHEET 2
	OF 2

FILED
JUN 15 1994
STATE ENGINEER'S OFFICE