


ACREAGE IRRIGATED FROM COLUMBET CREEK

SEC.	SUBDIV.	TWP	RGE	CULTIVATED ACREAGE	CULTURE DESC.	FIRST CULT. DATE
1	LOT 5	47	57	2.90	MEADOW PASTURE	
1	H.E.S. No.58	47	57	45.37	MEADOW PASTURE	
12	H.E.S. No.58	47	57	2.84	MEADOW PASTURE	
				51.11 acres		

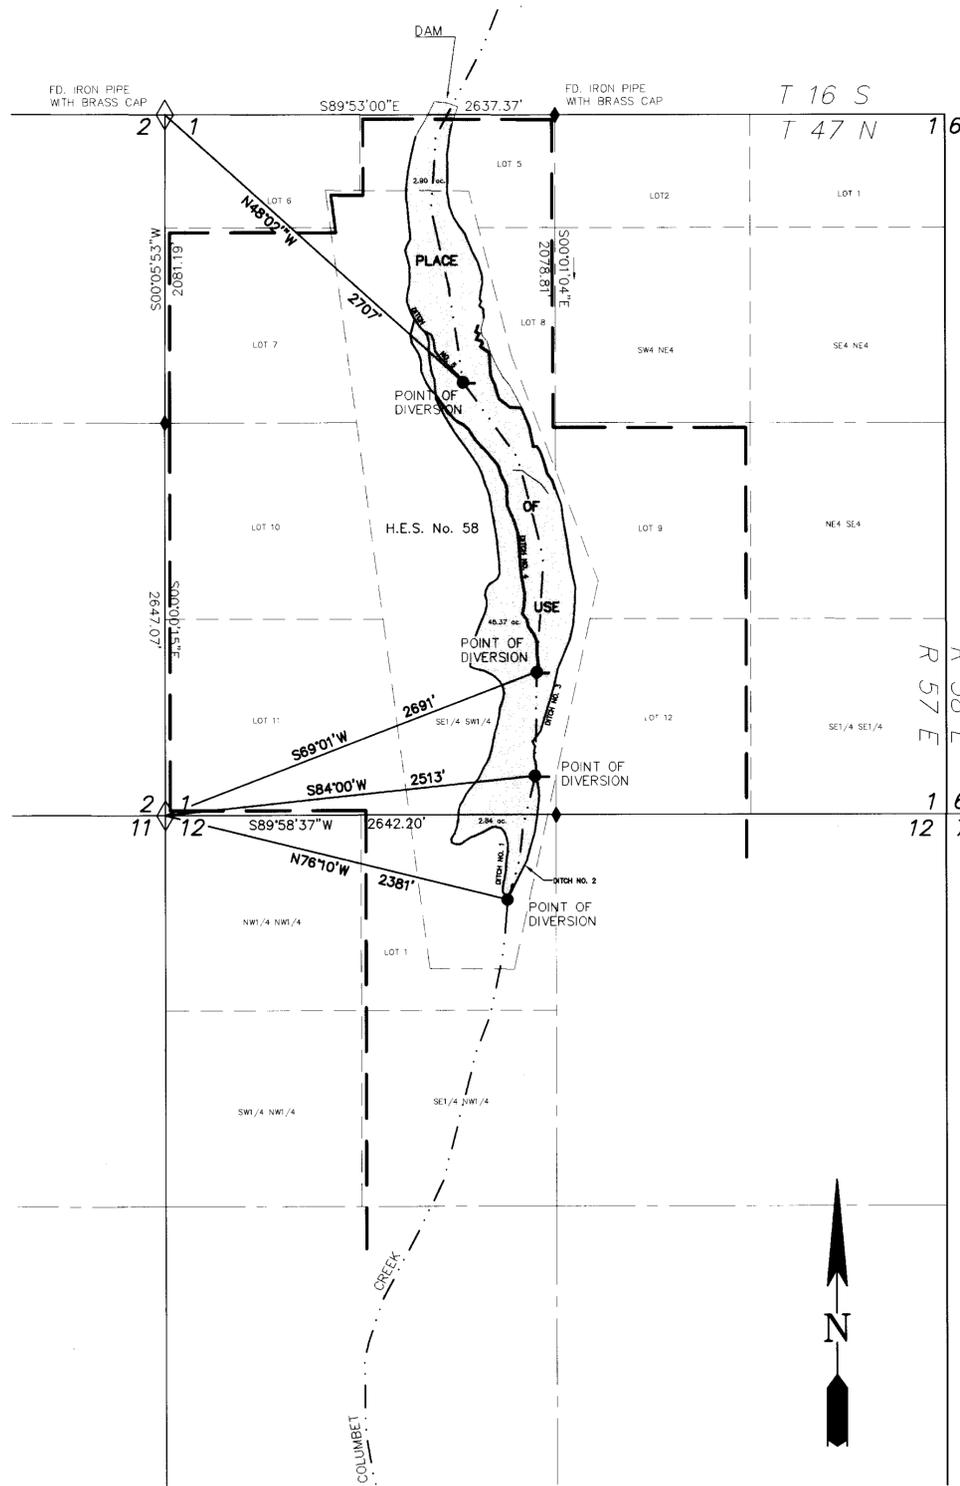


STATE OF NEVADA
 COUNTY OF ELKO

I, WILLIAM A. NISBET, BEING FIRST DULY SWORN, DEPOSE AND SAY THAT THIS MAP, CONSISTING OF 1 SHEET, HAS BEEN CORRECTLY DRAWN TO THE DESIGNATED SCALE FROM FIELD NOTES OF A SURVEY MADE UNDER MY DIRECT SUPERVISION, BETWEEN 28 SEPTEMBER 1999 AND 20 OCTOBER 1999; THAT IT TRULY AND CORRECTLY REPRESENTS THE PROPOSED LOCATION AND EXTENT OF THE WORKS USED TO DIVERT WATER FROM COLUMBET CREEK IN ELKO COUNTY, BY BUCK CREEK RANCH INC. FOR IRRIGATION PURPOSES. THAT ALL OTHER WORKS OR STREAMS WHICH ARE CROSSED BY OR CONNECTED WITH THE SAID WORKS, AND THE BOUNDARY, AREA AND KIND OF CULTURE OF LANDS IRRIGATED, ARE CORRECTLY SHOWN AND DESIGNATED HEREON.

William A. Nisbet
 STATE WATER RIGHT SURVEYOR

SUBSCRIBED AND SWORN TO BEFORE ME THIS 18 DAY OF August, 2000.
 BY WILLIAM A. NISBET

Coralie Griswold
 NOTARY PUBLIC IN AND FOR ELKO COUNTY, NEVADA.

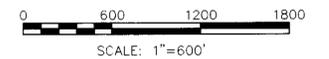

BASIS OF BEARINGS

THE BASIS OF BEARINGS IS GRID NORTH AS DEFINED BY THE NAD83 STATE PLANE COORDINATE SYSTEM, EAST ZONE.

LEGEND

- GRAVEL ROADS
- TRAILS
- CREEK BEDS
- DITCH
- FENCE
- FD. SECTION COR.
- FD. 1/4 COR.

STATE ENGINEER'S USE


01029

AUG 18 2000

MAP TO ACCOMPANY
PROOF OF APPROPRIATION
 FOR
IRRIGATION
 BY
BUCK CREEK RANCH INC.
 FROM
COLUMBET CREEK

CHILTON Engineering and Surveying, LTD
 421 Court Street
 Elko, Nevada 89801

W99011 1/1

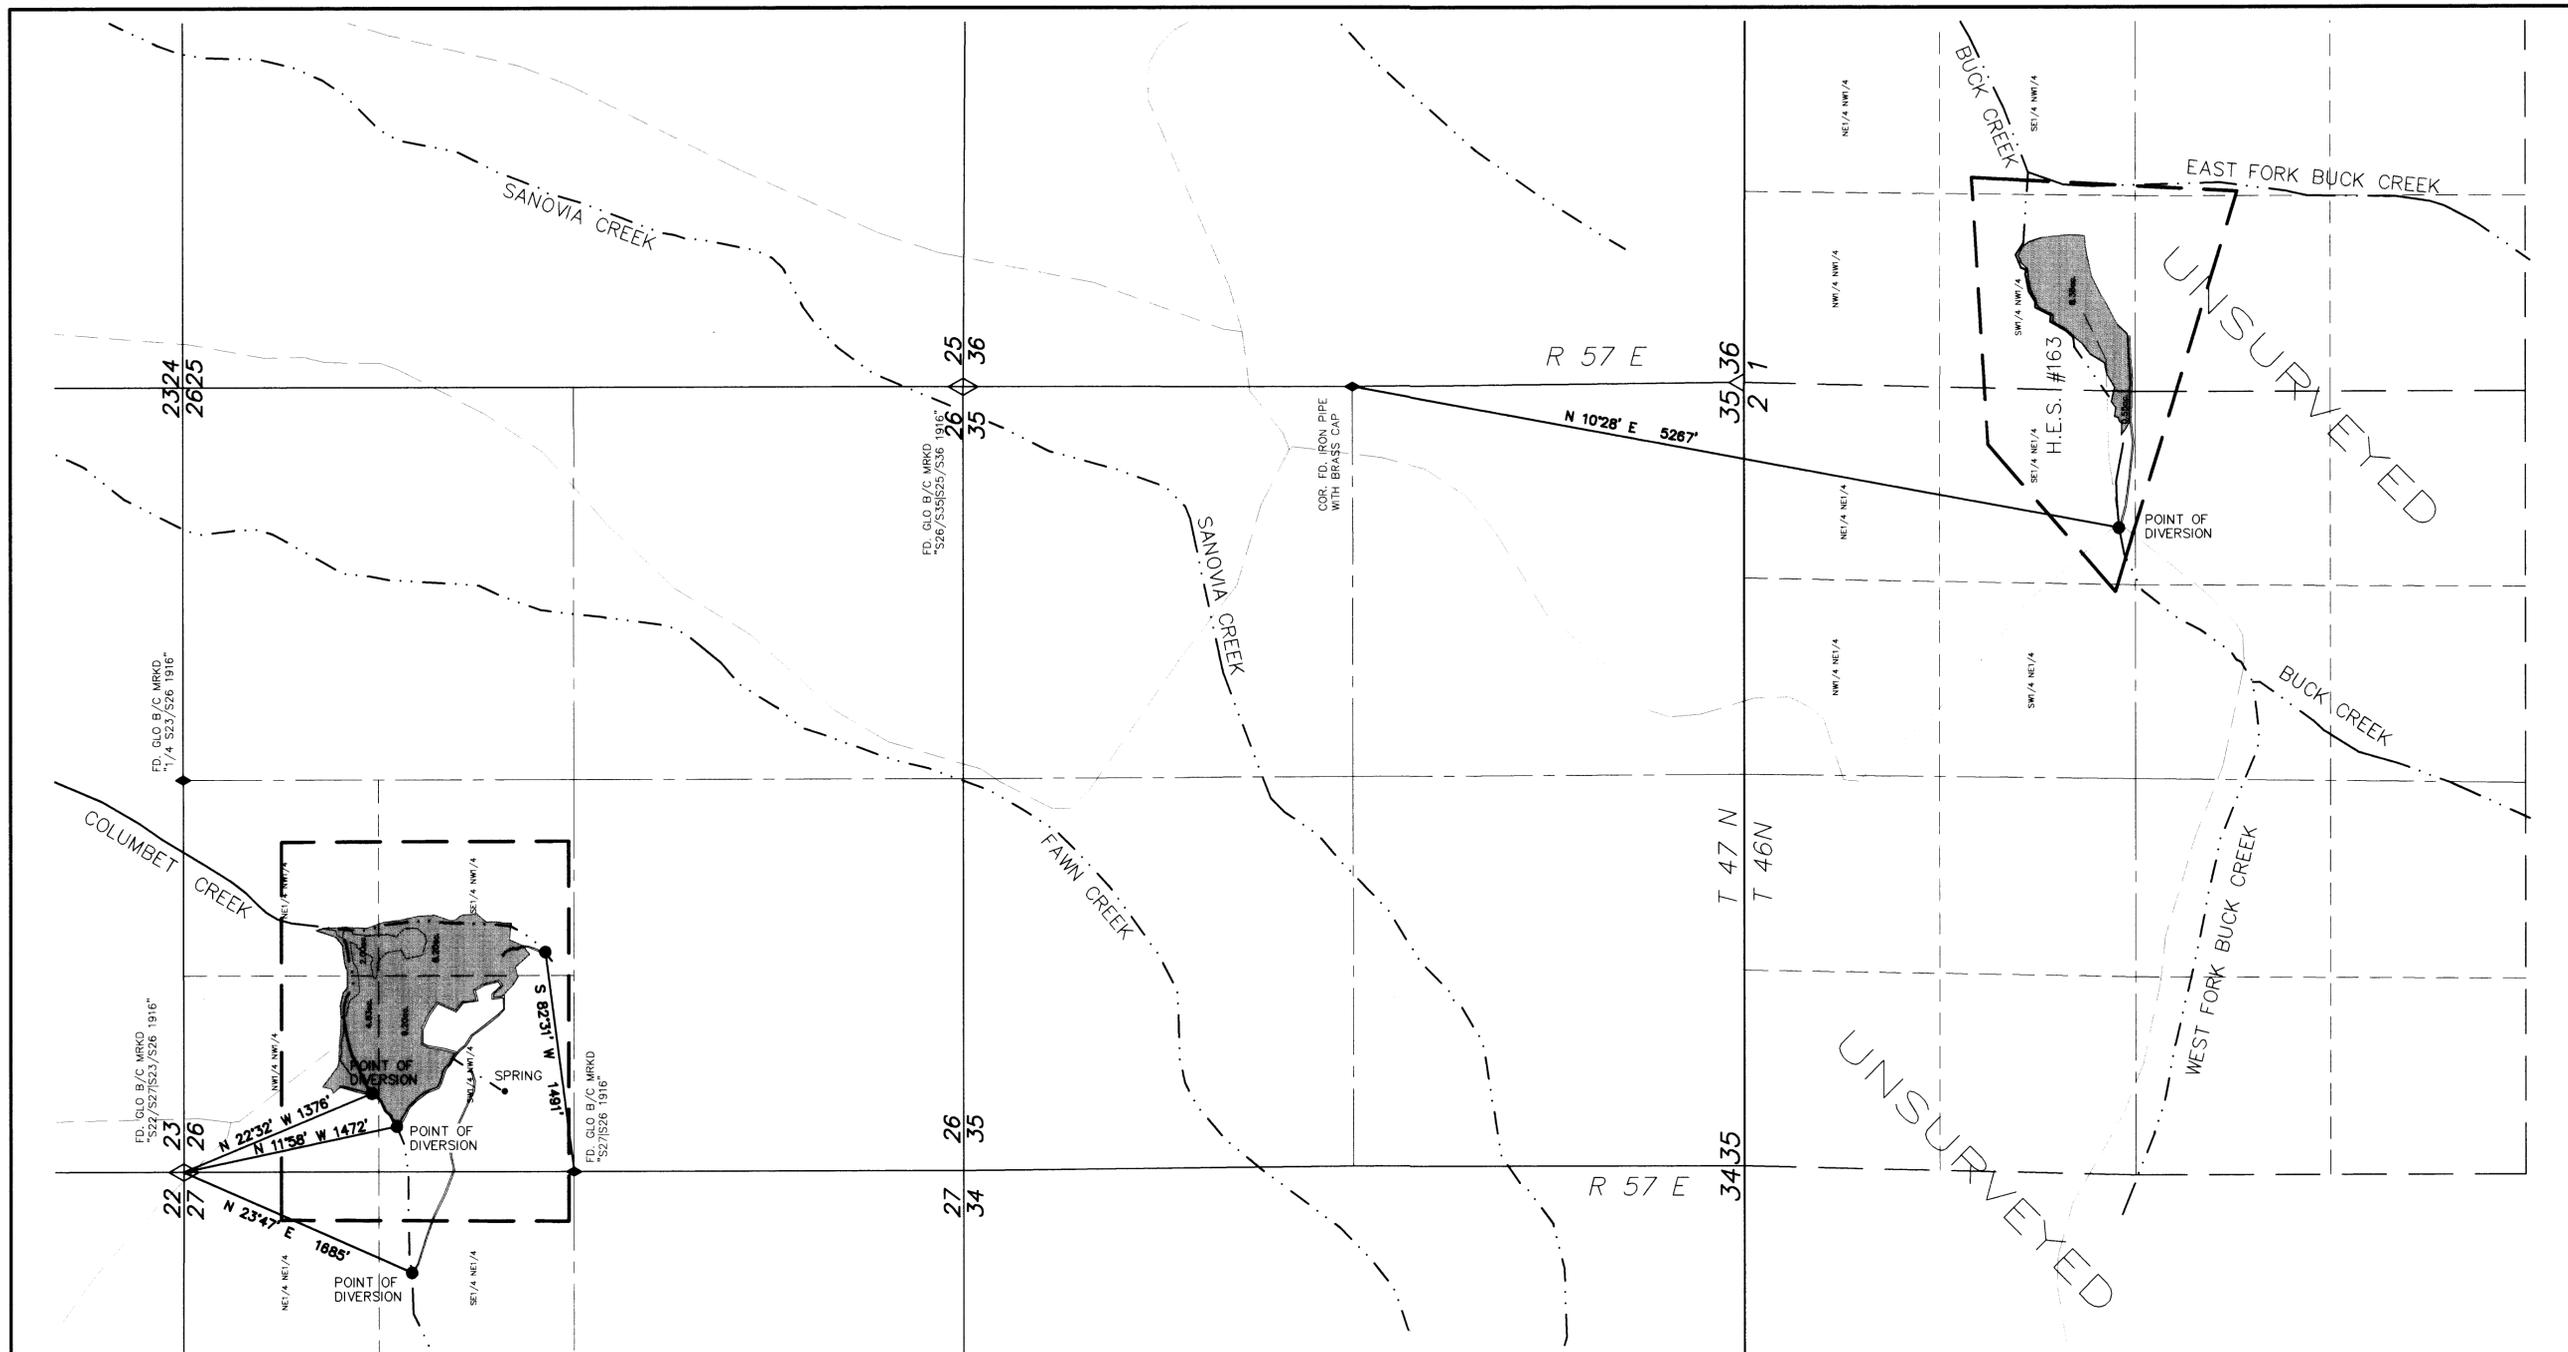

STATE OF NEVADA
 COUNTY OF ELKO

ss.
 I, WILLIAM A. NISBET, BEING FIRST DULY SWORN, DEPOSE AND SAY THAT THIS MAP, CONSISTING OF 1 SHEET, HAS BEEN CORRECTLY DRAWN TO THE DESIGNATED SCALE FROM FIELD NOTES OF A SURVEY MADE UNDER MY DIRECT SUPERVISION, BETWEEN 28 SEPTEMBER 1999 AND 20 OCTOBER 1999; THAT IT TRULY AND CORRECTLY REPRESENTS THE PROPOSED LOCATION AND EXTENT OF THE WORKS USED TO DIVERT WATER FROM COLUMBETE CREEK AND BUCK CREEK IN ELKO COUNTY, BY BUCK CREEK RANCHES, INC. FOR IRRIGATION PURPOSES. THAT ALL OTHER WORKS OR STREAMS WHICH ARE CROSSED BY OR CONNECTED WITH SAID WORKS, AND THE BOUNDARY, AREA AND KIND OF CULTURE OF LANDS IRRIGATED, ARE CORRECTLY SHOWN AND DESIGNATED HEREON.



William A. Nisbet
 STATE WATER RIGHT SURVEYOR

SUBSCRIBED AND SWORN TO BEFORE ME THIS 18 DAY OF August, 2000.
 BY WILLIAM A. NISBET




Coralee Griswold
 NOTARY PUBLIC IN AND FOR ELKO COUNTY, NEVADA.

ACREAGE IRRIGATED FROM COLUMBETE CREEK

SEC.	SUBDIV.	TWP	RGE	CULTIVATED ACREAGE	CULTURE DESC.	FIRST CULT. DATE
26	NE NW	47	57	2.00		
26	SE NW	47	57	8.20		
26	SW NW	47	57	9.20		
26	NW NW	47	57	4.83		
				24.23		


ACREAGE IRRIGATED FROM BUCK CREEK

SEC.	SUBDIV.	TWP	RGE	CULTIVATED ACREAGE	CULTURE DESC.	FIRST CULT. DATE
1	SW NW	46	57	8.38		
2	SE NW	46	57	0.55		

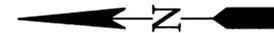

BASIS OF BEARINGS


THE BASIS OF BEARINGS IS GRID NORTH AS DEFINED BY THE NAD83 STATE PLANE COORDINATE SYSTEM, EAST ZONE.

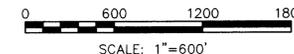

LEGEND

- GRAVEL ROADS
- TRAILS
- CREEK BEDS
- DITCH
- FENCE
- FD. SECTION COR.
- FD. 1/4 COR.

STATE ENGINEER'S USE

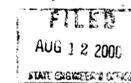

MAP TO ACCOMPANY
PROOF OF APPROPRIATION
 FOR
IRRIGATION
 BY
BUCK CREEK RANCHES, INC.
 FROM
 BUCK CREEK AND COLUMBETE CREEK

CHILTON Engineering and Surveying, LTD
 421 Court Street
 Elko, Nevada 89801

W99013

1/1

07032 07030 07029