


SEC.	SUBDIV.	TWP	RGE	CULTIVATED ACREAGE	CULTURE DESC.	FIRST CULT. DATE
3	SW SW	47	57	1.55	MEADOW PASTURE	
4	LOT 2	47	57	1.85	MEADOW PASTURE	
4	SW NE	47	57	2.93	MEADOW PASTURE	
4	NW SE	47	57	3.66	MEADOW PASTURE	
4	SW SE	47	57	0.99	MEADOW PASTURE	
4	NE SE	47	57	1.37	MEADOW PASTURE	
4	NE SE	47	57	6.54	DIVERSIFIED PASTURE	
4	SE SE	47	57	4.50	DIVERSIFIED PASTURE	
4	SE SE	47	57	17.36	DIVERSIFIED PASTURE	
4	SE SW	47	57	1.06	MEADOW PASTURE	
9	NW NW	47	57	2.00	MEADOW PASTURE	
9	NW NW	47	57	15.09	DIVERSIFIED PASTURE	
MEADOW PASTURE TOTAL				19.91		
DIVERSIFIED PASTURE TOTAL				38.99		

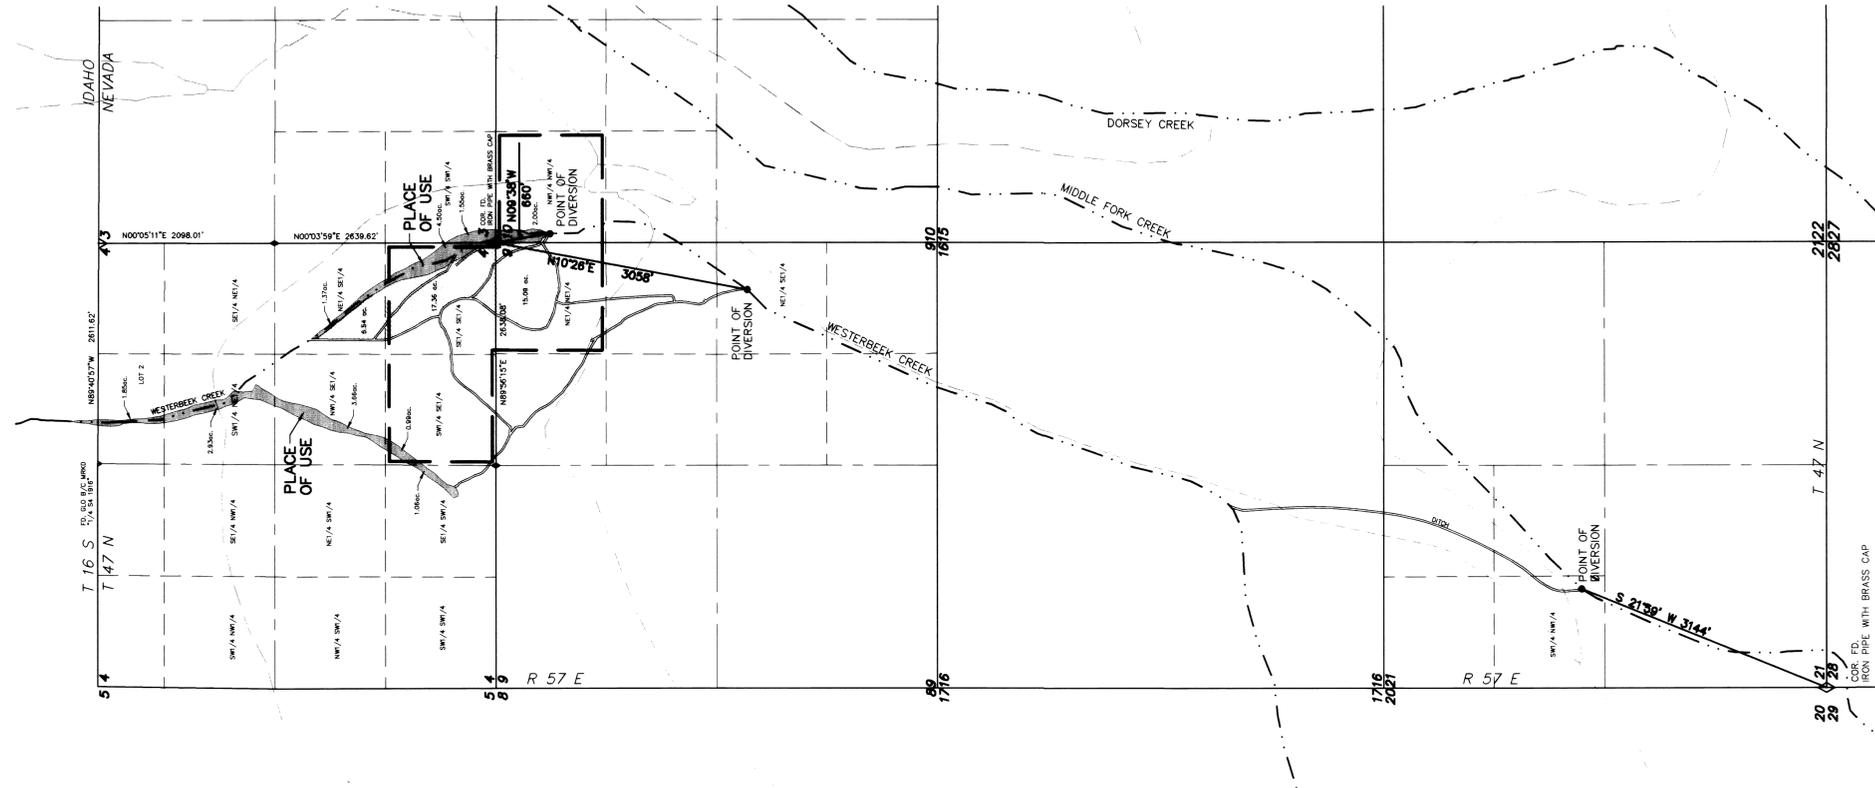

STATE OF NEVADA
COUNTY OF ELKO ss.

I, WILLIAM A. NISBET, BEING FIRST DULY SWORN, DEPOSE AND SAY THAT THIS MAP, CONSISTING OF 1 SHEET, HAS BEEN CORRECTLY DRAWN TO THE DESIGNATED SCALE FROM FIELD NOTES OF A SURVEY MADE UNDER MY DIRECT SUPERVISION, BETWEEN 28 SEPTEMBER 1999 AND 20 OCTOBER 1999, THAT IT TRULY AND CORRECTLY REPRESENTS THE PROPOSED LOCATION AND EXTENT OF THE WORKS USED TO DIVERT WATER FROM WESTERBEEK CREEK AND MIDDLEFORK CREEK IN ELKO COUNTY, BY BUCK CREEK RANCHES, INC FOR IRRIGATION PURPOSES. THAT ALL OTHER WORKS OR STREAMS WHICH ARE CROSSED BY OR CONNECTED WITH SAID WORKS, AND THE BOUNDARY, AREA AND KIND OF CULTURE OF LANDS IRRIGATED, ARE CORRECTLY SHOWN AND DESIGNATED HEREON.

BASIS OF BEARINGS

THE BASIS OF BEARINGS IS GRID NORTH AS DEFINED BY THE NAD83 STATE PLANE COORDINATE SYSTEM, EAST ZONE.

LEGEND

MEADOW PASTURE



DIVERSIFIED PASTURE



GRAVEL ROADS




TRAILS



CREEK BEDS




DITCH

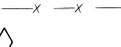


FENCE



FD. SECTION COR.

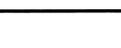

FD. 1/4 COR.

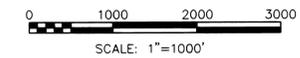

William A. Nisbet

STATE WATER RIGHT SURVEYOR



SUBSCRIBED AND SWORN TO BEFORE ME THIS 18 DAY OF August, 2000,
BY WILLIAM A. NISBET



Coralee Griswold
NOTARY PUBLIC IN AND FOR ELKO COUNTY, NEVADA.

STATE ENGINEER'S USE

SEP 8 2000

MAP TO ACCOMPANY
PROOF OF APPROPRIATION
FOR
IRRIGATION
BY
BUCK CREEK RANCHES, INC.
FROM
WESTERBEEK CREEK AND MIDDLEFORK CREEK

CHILTON Engineering and Surveying, LTD
421 Court Street
(702) 738-2121 Elko, Nevada 89801

W99012 1/1