


ACREAGE IRRIGATED FROM DORSEY CREEK

SEC.	SUBDIV.	TWP	RGE	CULTIVATED ACREAGE	CULTURE DESC.	FIRST CULT. DATE
2	NW SW	47 N	57 E	14.57	HARVEST CROP	
2	SW SW	47 N	57 E	24.62	HARVEST CROP	
11	NW NW	47 N	57 E	2.26	HARVEST CROP	
10	NE NE	47 N	57 E	0.12	HARVEST CROP	
28	NE SW	16 S	8 E	13.66	HARVEST CROP	
28	NW SE	16 S	8 E	3.11	HARVEST CROP	
28	SE SW	16 S	8 E	28.05	HARVEST CROP	
28	SW SE	16 S	8 E	15.23	HARVEST CROP	
28	SE SE	16 S	8 E	1.89	HARVEST CROP	
33	LOT 1	16 S	8 E	1.99	HARVEST CROP	
33	LOT 2	16 S	8 E	0.14	HARVEST CROP	
33	LOT 3	16 S	8 E	2.30	HARVEST CROP	
TOTAL				107.94		

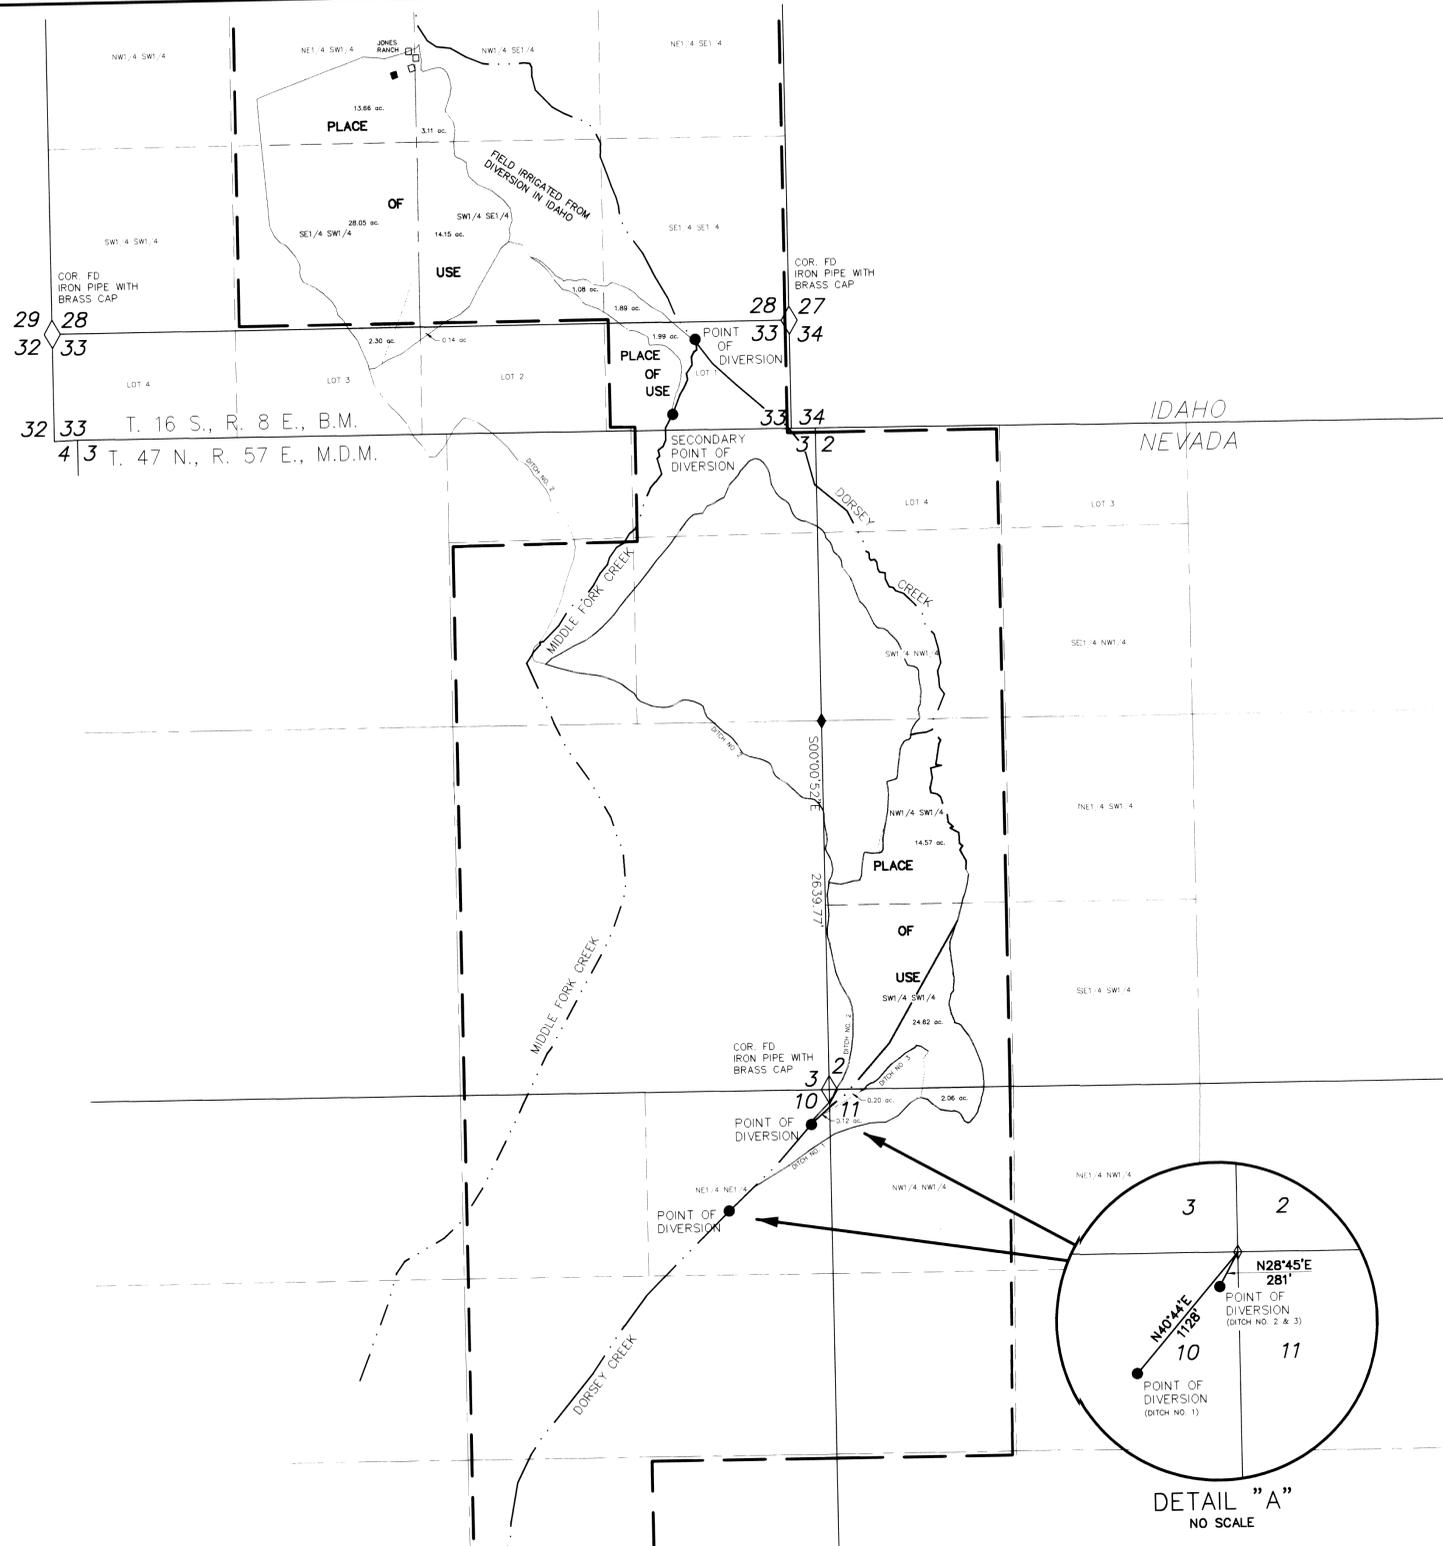

STATE OF NEVADA
COUNTY OF ELKO ss.



I, WILLIAM A. NISBET, BEING FIRST DULY SWORN, DEPOSE AND SAY THAT THIS MAP, CONSISTING OF 1 SHEET, HAS BEEN CORRECTLY DRAWN TO THE DESIGNATED SCALE FROM FIELD NOTES OF A SURVEY MADE UNDER MY DIRECT SUPERVISION, BETWEEN SEPTEMBER 28, 1999 AND JUNE 8 2000; THAT IT TRULY AND CORRECTLY REPRESENTS THE PROPOSED LOCATION AND EXTENT OF THE WORKS USED TO DIVERT WATER FROM DORSEY CREEK AND TRIBUTARIES IN ELKO COUNTY, BY BUCK CREEK RANCH INC. FOR IRRIGATION PURPOSES; THAT ALL OTHER WORKS OR STREAMS WHICH ARE CROSSED BY OR CONNECTED WITH THE SAID WORKS, AND THE BOUNDARY, AREA AND KIND OF CULTURE OF LANDS IRRIGATED, ARE CORRECTLY SHOWN AND DESIGNATED HEREON.

William A. Nisbet
STATE WATER RIGHT SURVEYOR



SUBSCRIBED AND SWORN TO BEFORE ME THIS 18 DAY OF August, 2000.
BY WILLIAM A. NISBET

Carolee Griswold
NOTARY PUBLIC IN AND FOR ELKO COUNTY, NEVADA.

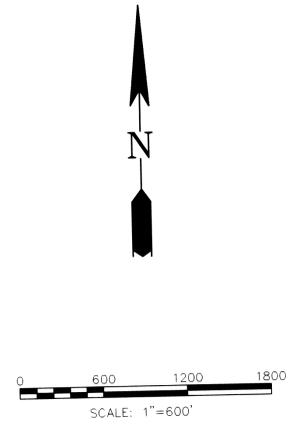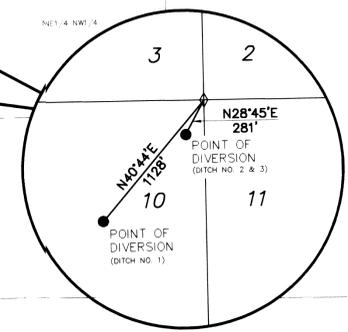

BASIS OF BEARINGS
THE BASIS OF BEARINGS IS GRID NORTH AS DEFINED BY THE NAD83 STATE PLANE COORDINATE SYSTEM, EAST ZONE.

- LEGEND**
- GRAVEL ROADS
 - TRAILS
 - CREEK BEDS
 - DITCH
 - FENCE
 - FD. SECTION COR.
 - FD. 1/4 COR.

STATE ENGINEER'S USE

07034

SEP 8 2000

MAP TO ACCOMPANY
PROOF OF APPROPRIATION
FOR
IRRIGATION
BY
BUCK CREEK RANCH INC.
FROM
DORSEY CREEK AND TRIBUTARIES

CHILTON Engineering and Surveying, LTD.
421 Court Street
(702) 738-2121 Elko, Nevada 89801

W00005 **1/1**

07034