


Sections 34, 35 & 36, T.40N., R.31E., M.D.B. & M.

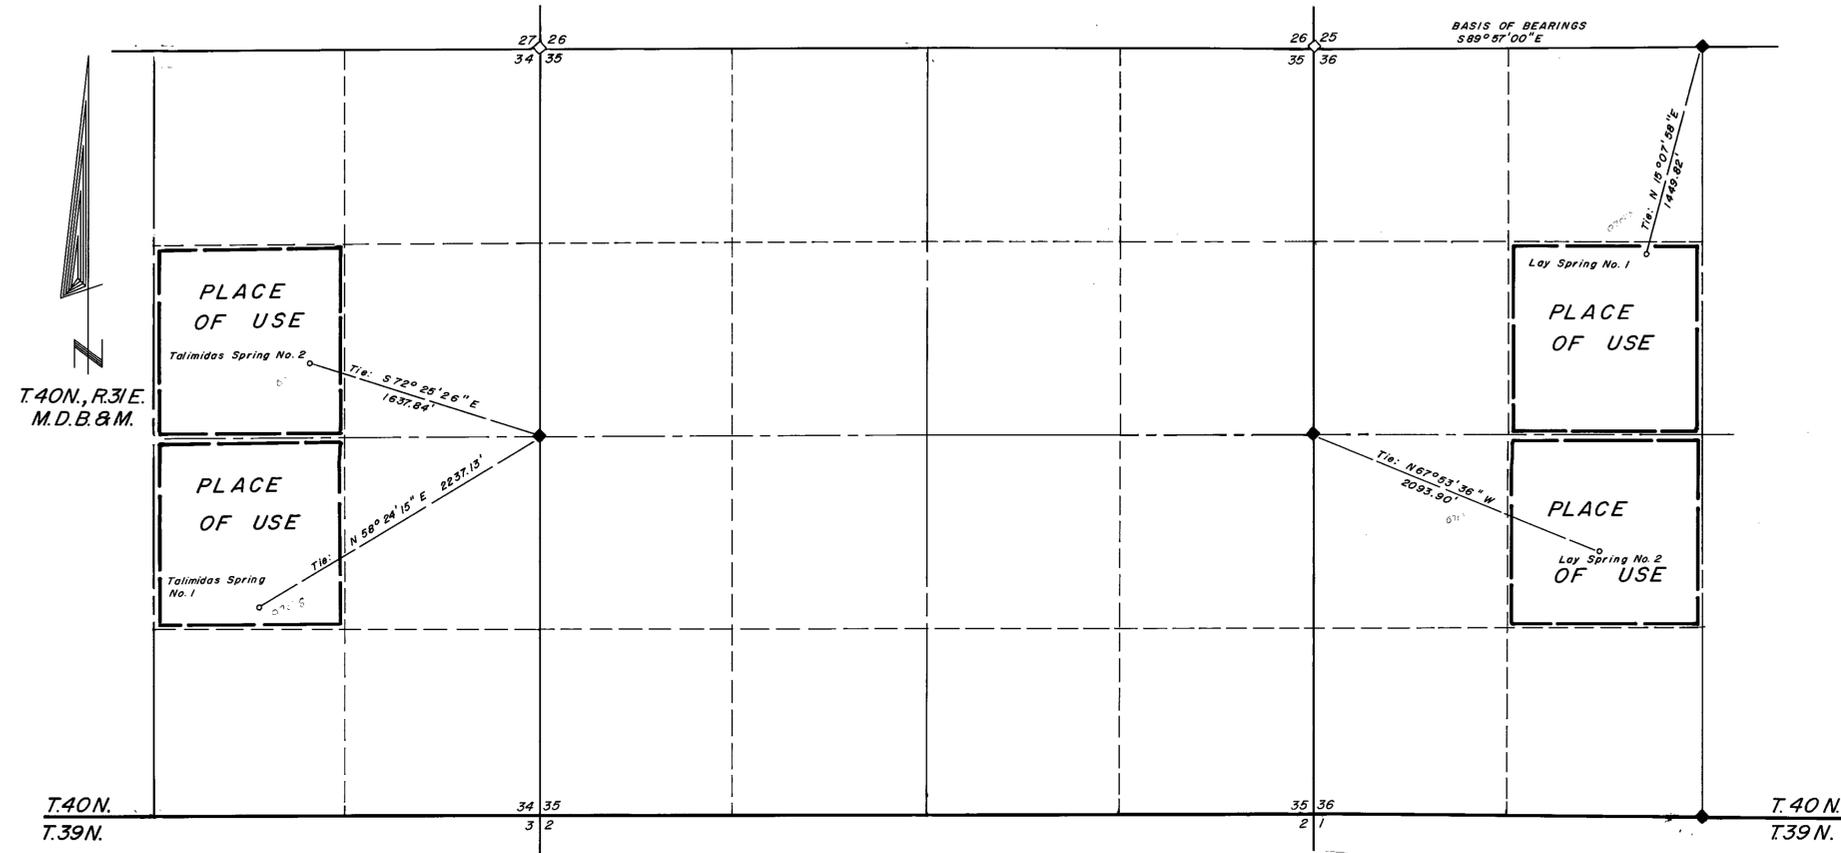

STATE OF NEVADA
COUNTY OF HUMBOLDT

I, JOHN H. MILTON III, being first duly sworn, depose and say that this map, consisting of one sheet, has been correctly drawn to the designated scale from field notes of a survey made by me or under my supervision and direction, between the 1st day of November and the 2nd day of November, 1993; that it truly and correctly represents the proposed location and extent of the works used to divert water from Lay Spring No. 1 and 2, Talimidas Spring No. 1 and 2, in Humboldt County, by DELONG RANCHES, INC. for stockwatering purposes; that the point diversion, the location and size of the diverting channel or other conduit, the place and manner or use, and the location and names of all other works or streams which are crossed by or connected with the said works, are fully and correctly designated thereon.

State Water Right Surveyor No. 573

 8-25-94

Subscribed and sworn to before me this 25th day of August, 1994.

Doris A. Twichell
 Notary Public
 My commission expires: May 28th, 1997

DORIS A. TWICHELL
 NOTARY PUBLIC
 HUMBOLDT Co., NEVADA
 My Appointment Expires
 MAY 28 1997

NOTES:

Basis of Bearings was taken from the G.L.O. Resurvey Plat of T.40N., R.31E., M.D.B. & M. approved by the U.S. Surveyor General's Office on April 28th, 1914.

- ◇ Indicates a found section corner, an iron pipe with a 1913 G.L.O. brass cap.
- ◆ Indicates a found 1/4 section corner, an iron pipe with a 1913 G.L.O. brass cap.

SCALE 1" = 600'



FILED
 APR 04 1995
 STATE ENGINEER'S OFFICE

DESERT MOUNTAIN SURVEYING
 Land and Water Right Surveyors
 148 West Second Street
 Winnemucca, Nevada 89445
 (702) 623-4414

MAP TO ACCOMPANY PROOF
 OF APPROPRIATION
 FOR STOCKWATERING PURPOSES
 BY DELONG RANCHES, INC.
 From Lay Spring No. 1 And 2
 Talimidas Spring No. 1 & 2
 IN HUMBOLDT COUNTY, NEVADA

7048 07047 07046 07045