


STATE OF NEVADA
COUNTY OF HUMBOLDT

I, JOHN H. MILTON III, being first duly sworn, depose and say that this map, consisting of one sheet, has been correctly drawn to the designated scale from field notes of a survey made by me or under my supervision and direction, between the 27th day of January and the 28th day of January, 1993; that it truly and correctly represents the proposed location and extent of the works used to divert water from Trout Creek Spring No. 1 and Trout Creek Spring No. 2 in Humboldt County by DELONG RANCHES, INC. for stockwatering purposes, that the point diversion, the location and size of the diverting channel or other conduit, the place and manner of use, and the location and names of all other works or streams which are crossed by or connected with the said works, are fully and correctly designated thereon.




Subscribed and sworn to before me this 25th day of August, 1994.

Doris A. Twichell
Notary Public
My commission expires: May 28th, 1997

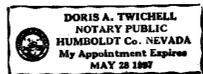

Portions Of Sections 11, 12 & 14, T.39N., R.31E., M.D.B. & M.
And Section 7, T.39N., R.32E., M.D.B. & M.

T. 39 N., R. 31 & 32 E.
M.D.B. & M.

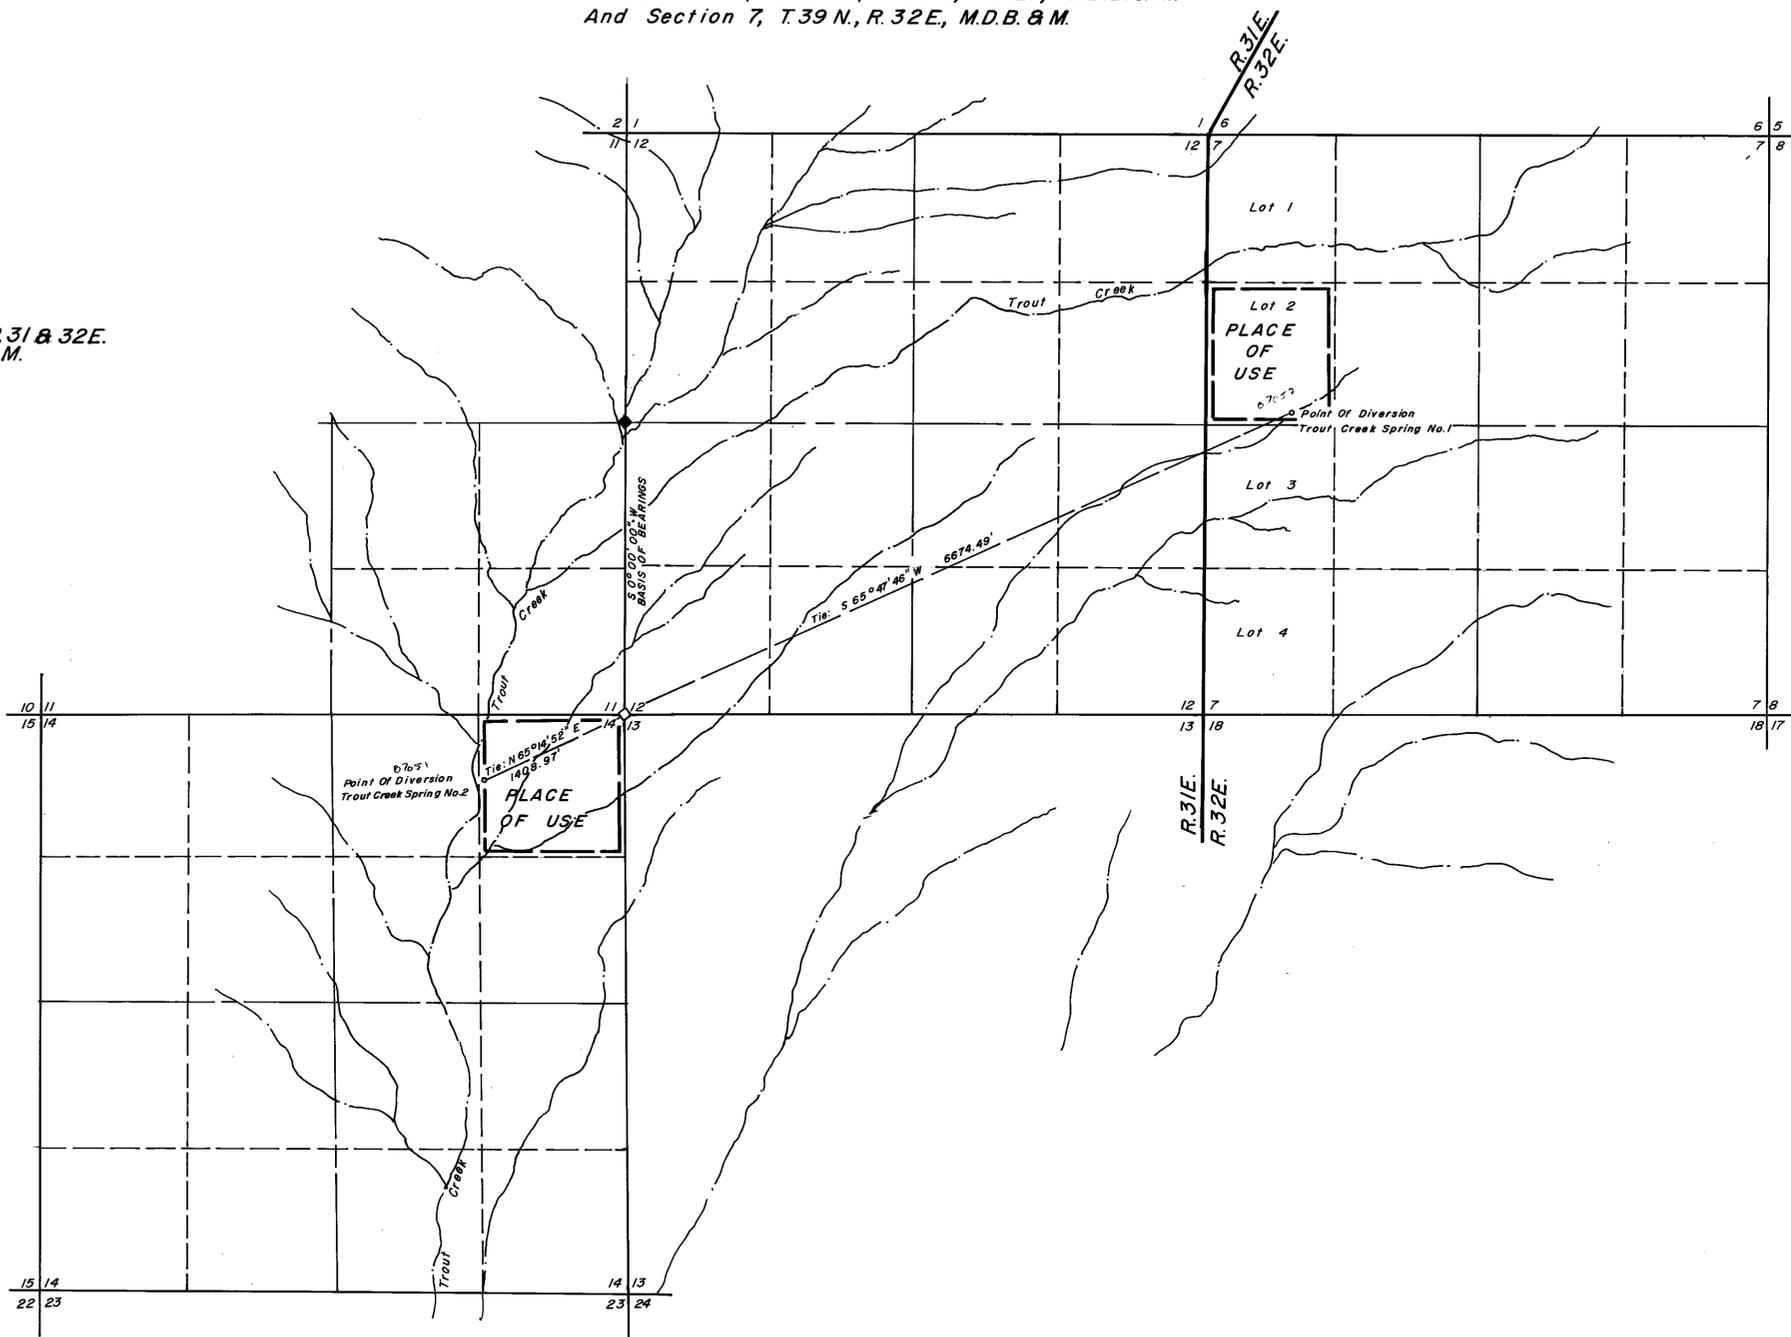

SCALE 1" = 800'



NOTES:

- ◊ Indicates a found section corner, a scribed rock & mound of stone, a 5/8" iron pin with a 2" metal cap marked P.L.S. 4233.
- ◆ Indicates a found 1/4 section corner, a scribed rock & rock monument, a 5/8" iron pin with a 2" metal cap marked P.L.S. 4233.

Basis of Bearings was taken from the Survey Plat of T.39N., R.31E., M.D.B. & M., approved by the U.S. Surveyor General on December 22nd, 1874. The line between the N1/4 corner and the SW corner of Section 12 was assumed to be North.



DESERT MOUNTAIN SURVEYING
Land and Water Right Surveyors
146 West Second Street
Winnemucca, Nevada 89445
(702) 623-4414

07045 dal
MAP TO ACCOMPANY PROOF
OF APPROPRIATION
FOR STOCKWATERING PURPOSES
BY DELONG RANCHES, INC.
From Trout Creek Spring No. 1
And Trout Creek Spring No. 2
IN HUMBOLDT COUNTY, NEVADA

07052 07051