
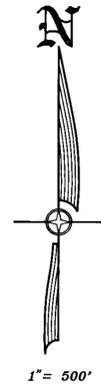


HIGH DESERT ENGINEERING
 CONSULTING ENGINEERING & SURVEYING
 640 IDAHO STREET
 ELKO, NEVADA 89801
 (702) 738-4053

W95014

T 47 N - R 56 E, MDB & M

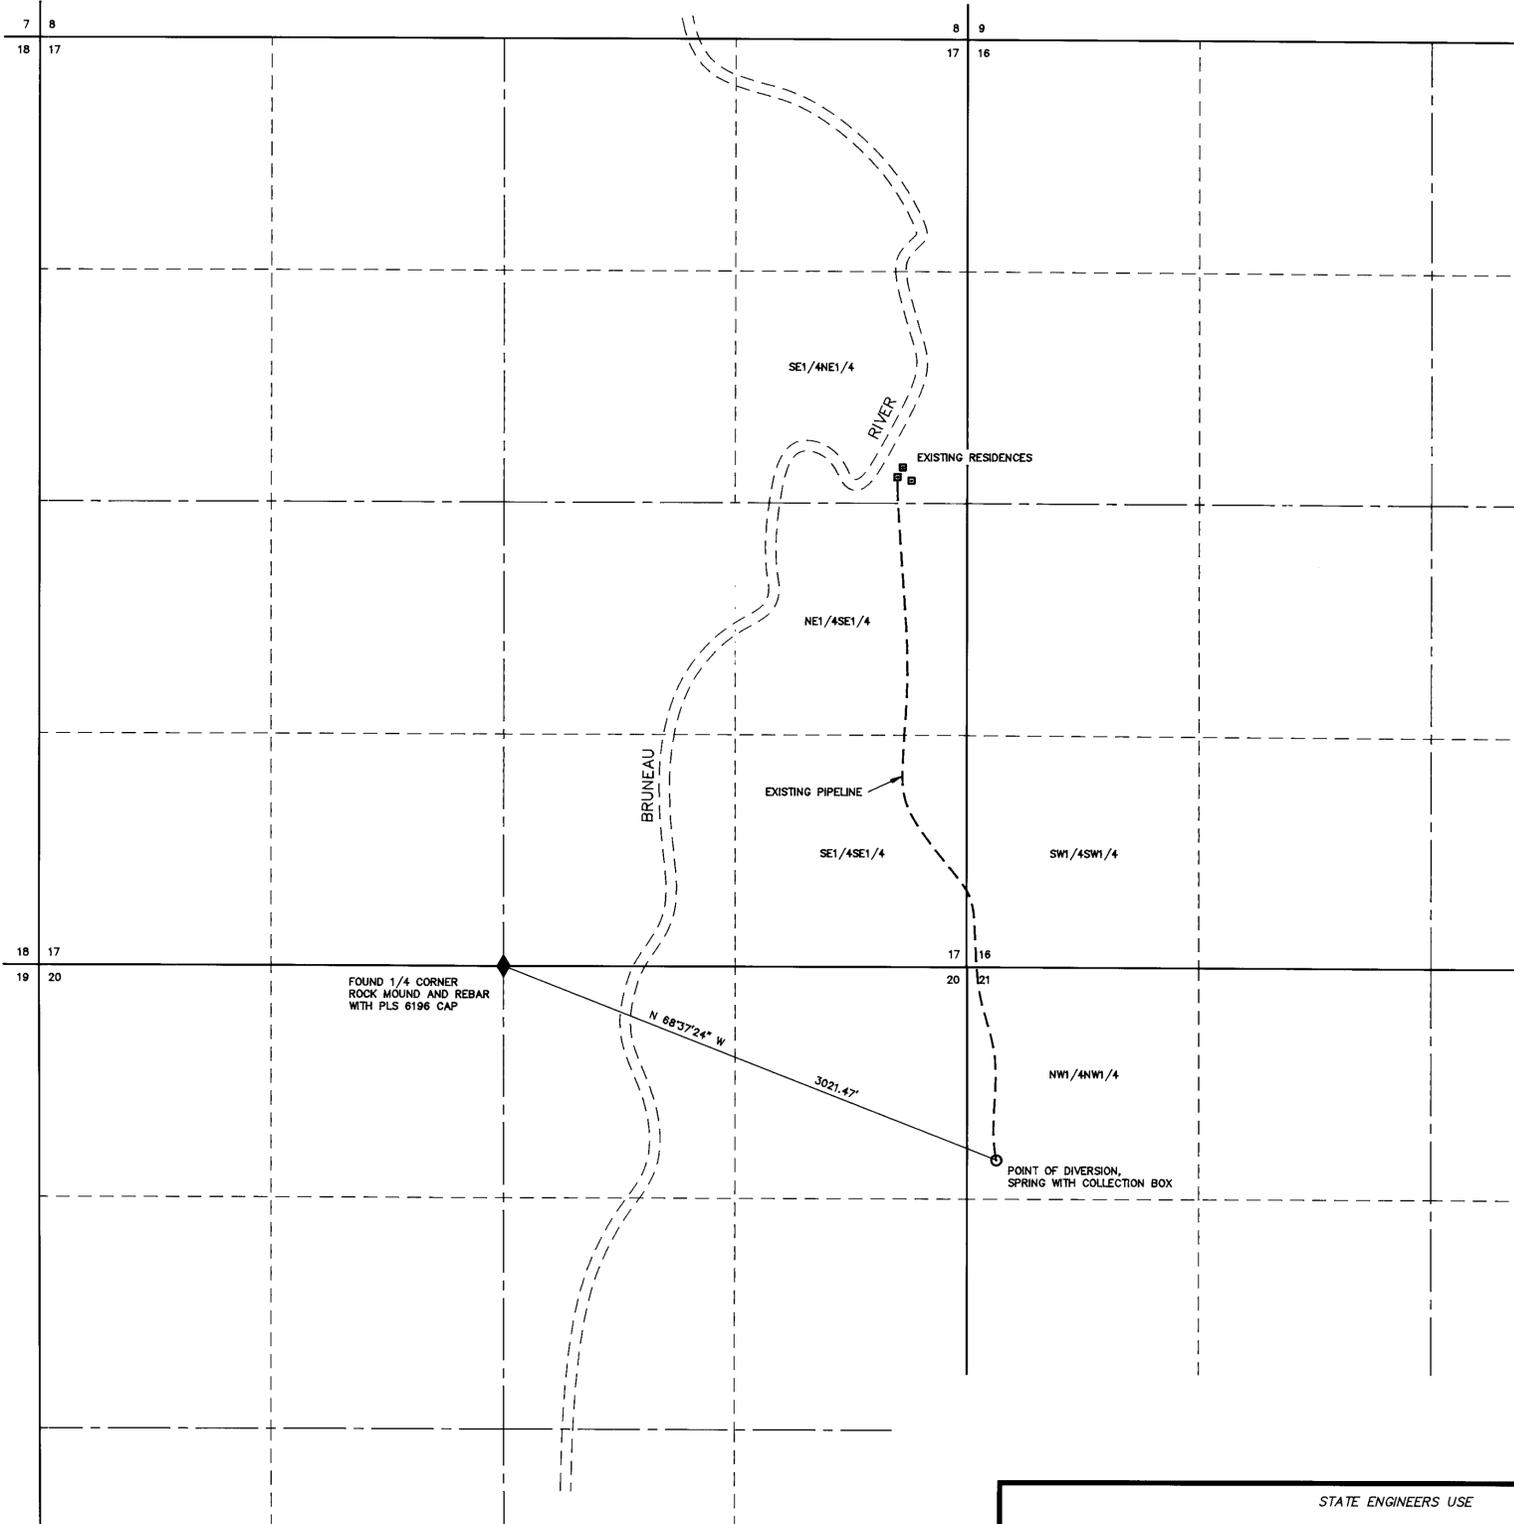

1" = 500'

STATE OF NEVADA)
) SS.
 COUNTY OF ELKO)


I, DUANE V. MERRILL, BEING FIRST DULY SWORN, DEPOSE AND SAY THAT THIS MAP, CONSISTING OF 1 SHEET, NUMBERED FROM 1 TO 1, INCLUSIVE, HAS BEEN CORRECTLY DRAWN TO THE DESIGNATED SCALE FROM FIELD NOTES OF A SURVEY MADE BY ME, OR UNDER MY SUPERVISION AND DIRECTION, BETWEEN THE 11TH DAY OF MAY, 1992, AND THE 12TH DAY OF MAY, 1992. THAT IT TRULY AND CORRECTLY REPRESENTS THE PROPOSED LOCATION AND EXTENT OF THE WORKS USED TO DIVERT WATER FROM A SPRING, IN ELKO COUNTY, NEVADA, BY VERLAND DESMOND AND GRACE JENSEN STOWELL, FOR DOMESTIC PURPOSES. THAT THE PROPOSED POINT OF DIVERSION, THE APPROXIMATE LOCATION AND SIZE OF THE DIVERTING CHANNEL OR OTHER CONDUIT, THE PLACE AND MANNER OF USE, AND THE LOCATION AND NAMES OF ALL OTHER WORKS OR STREAMS WHICH ARE CROSSED BY, OR CONNECTED WITH THE SAID WORKS, ARE FULLY AND CORRECTLY DESIGNATED THEREON.

Duane V. Merrill
 DUANE V. MERRILL
 STATE WATER RIGHT SURVEYOR NO. 1974
 No. 7500 VOTER

SUBSCRIBED AND SWORN TO BEFORE ME
 THIS 19th DAY OF June, 1995.

NOTARY PUBLIC IN AND FOR ELKO COUNTY, NEVADA.
 MY COMMISSION EXPIRES

BASIS OF BEARINGS : TRUE NORTH USING A MAGNETIC DECLINATION OF 17 DEGREES 30 MINUTES EAST, AS DETERMINED ON THE DATE OF THE SURVEY.

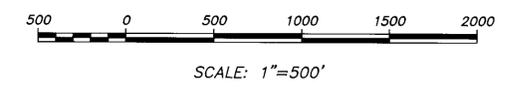

STATE ENGINEERS USE

07054

MAP TO ACCOMPANY
 PROOF OF APPROPRIATION
 FOR DOMESTIC USE
 BY VERLAND DESMOND AND
 GRACE JENSEN STOWELL
 FROM A SPRING
 IN ELKO COUNTY, NEVADA