


SNOW CREEK						
SECTION	SUBDIVISION	TOWNSHIP	RANGE	ACREAGE	DESCRIPTION OF CULTURE	DATE OF 1ST CULTURE
3	LOT 9	25 N.	62 E.	6.41	WHEAT & PASTURE GRASSES	
3	NE1/4 SE1/4	25 N.	62 E.	0.16	WHEAT & PASTURE GRASSES	
3	NW1/4 SE1/4	25 N.	62 E.	18.00	WHEAT & PASTURE GRASSES	
3	NE1/4 SW1/4	25 N.	62 E.	1.54	WHEAT & PASTURE GRASSES	
3	SE1/4 SW1/4	25 N.	62 E.	2.74	WHEAT & PASTURE GRASSES	
3	SW1/4 SE1/4	25 N.	62 E.	1.20	WHEAT & PASTURE GRASSES	
				TOTAL ACREAGE	30.05 ACRES	

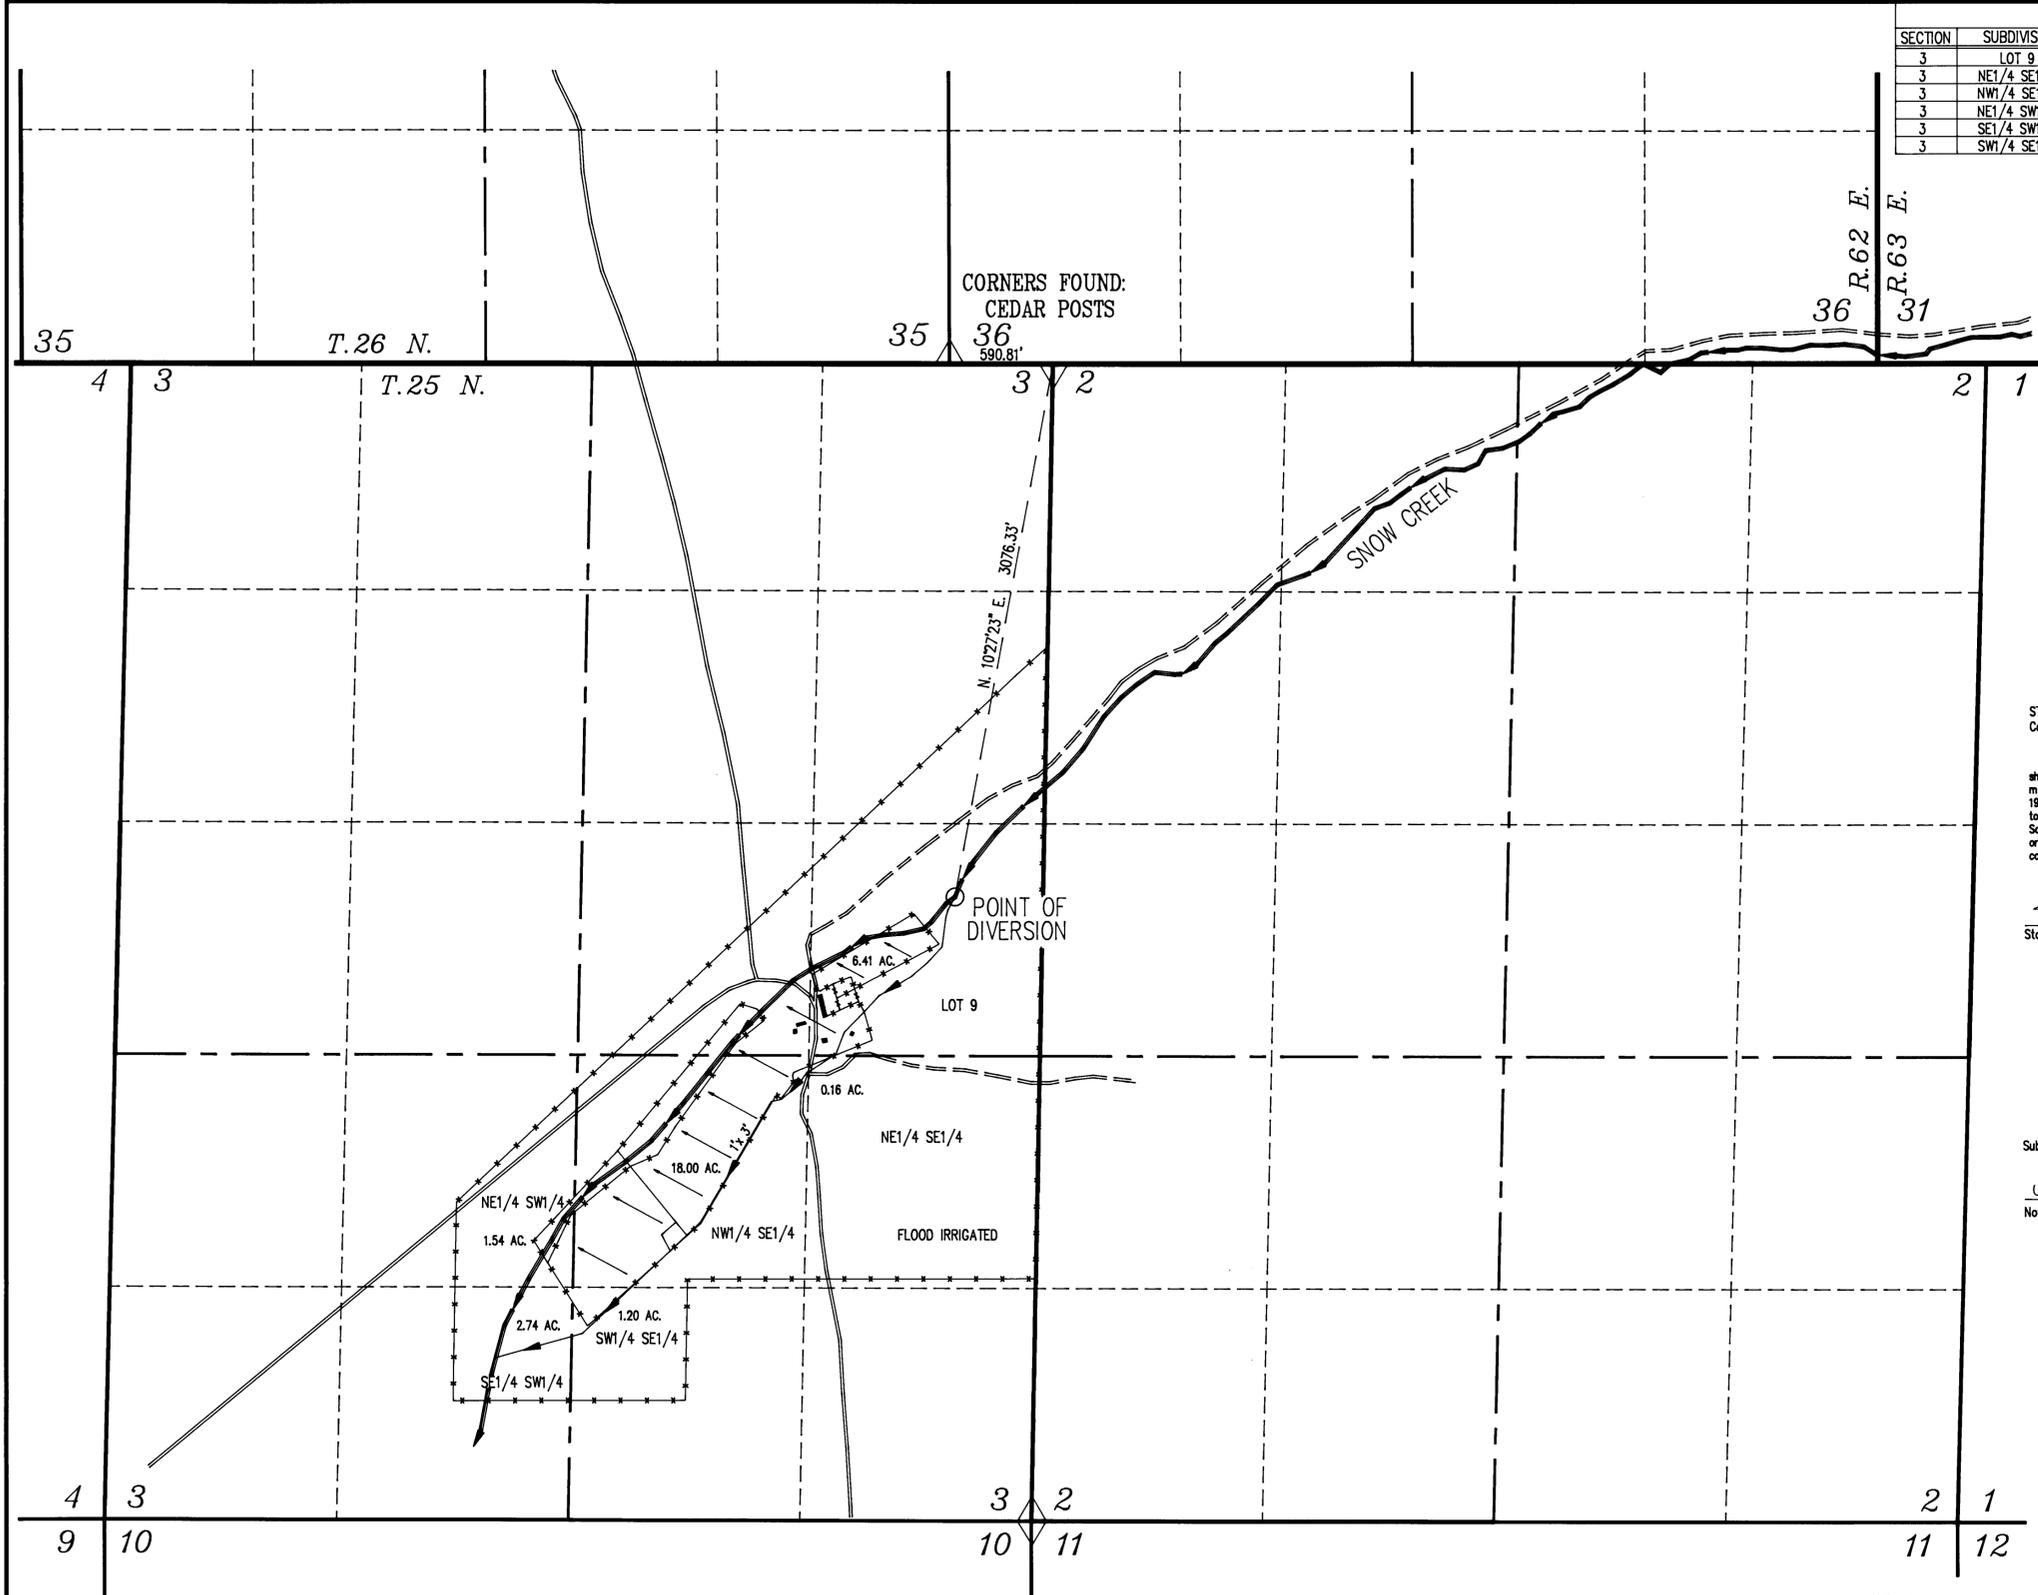



STATE OF NEVADA } ss.
 County of White Pine }
 I, Dean Neubaer, being first duly sworn, depose and say that this map, consisting of one sheet, has been correctly drawn to the designated scale from field notes of a survey made under my supervision and direction between the 1st day of November, 1994 and the 11th day of July, 1995; that it truly and correctly represents the proposed location and extent of the works used to divert water from Snow Creek and tributaries, in White Pine County, Nevada by Bertrand Paris & Sons for Irrigation and Domestic purposes. That all other works or streams which are crossed by or connected with said works, and the boundary, area and kind of culture of lands irrigated, are correctly shown and designated hereon.

Dean Neubaer
 State Water Right Surveyor No. 917



Subscribed and sworn to before me this 20th day of November, 1995.

Mary A. Kirkeby
 Notary Public in and for White Pine County, Nevada.

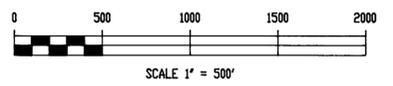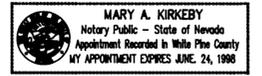

T.25 N., R.62 E., M.D.B. & M.

STATE ENGINEER'S USE 07311-07313

BFI BOUNDY & FORMAN, INC. JOB #0403025W
 CIVIL ENGINEERS, LAND AND WATER RIGHTS SURVEYORS
 ELI, NEVADA NOVEMBER, 1995

MAP TO ACCOMPANY
 PROOF OF APPROPRIATION
 FOR IRRIGATION & DOMESTIC
 BY BERTRAND PARIS & SONS
 FROM SNOW CREEK AND TRIBUTARIES
 IN WHITE PINE COUNTY, NEVADA

07311