


T.26 N., R.62 E., M.D.B. & M.

PARIS CREEK						
SECTION	SUBDIVISION	TOWNSHIP	RANGE	ACREAGE	DESCRIPTION OF CULTURE	DATE OF 1ST CULTURE
15	NE1/4 SW1/4	26 N.	62 E.	9.820	ALFALFA	
15	NW1/4 SW1/4	26 N.	62 E.	5.883	ALFALFA & PASTURE GRASSES	
15	SE1/4 SW1/4	26 N.	62 E.	20.089	ALFALFA	
15	SW1/4 SW1/4	26 N.	62 E.	38.570	ALFALFA & PASTURE GRASSES	
16	SE1/4 SE1/4	26 N.	62 E.	2.969	PASTURE GRASSES	
21	NE1/4 NE1/4	26 N.	62 E.	4.624	ALFALFA & PASTURE GRASSES	
21	SE1/4 NE1/4	26 N.	62 E.	0.781	ALFALFA	
22	NW1/4 NW1/4	26 N.	62 E.	39.840	ALFALFA & PASTURE GRASSES	
22	SW1/4 NW1/4	26 N.	62 E.	3.345	ALFALFA	
22	NE1/4 NW1/4	26 N.	62 E.	30.331	ALFALFA & PASTURE GRASSES	
TOTAL ACREAGE				156,252 ACRES		

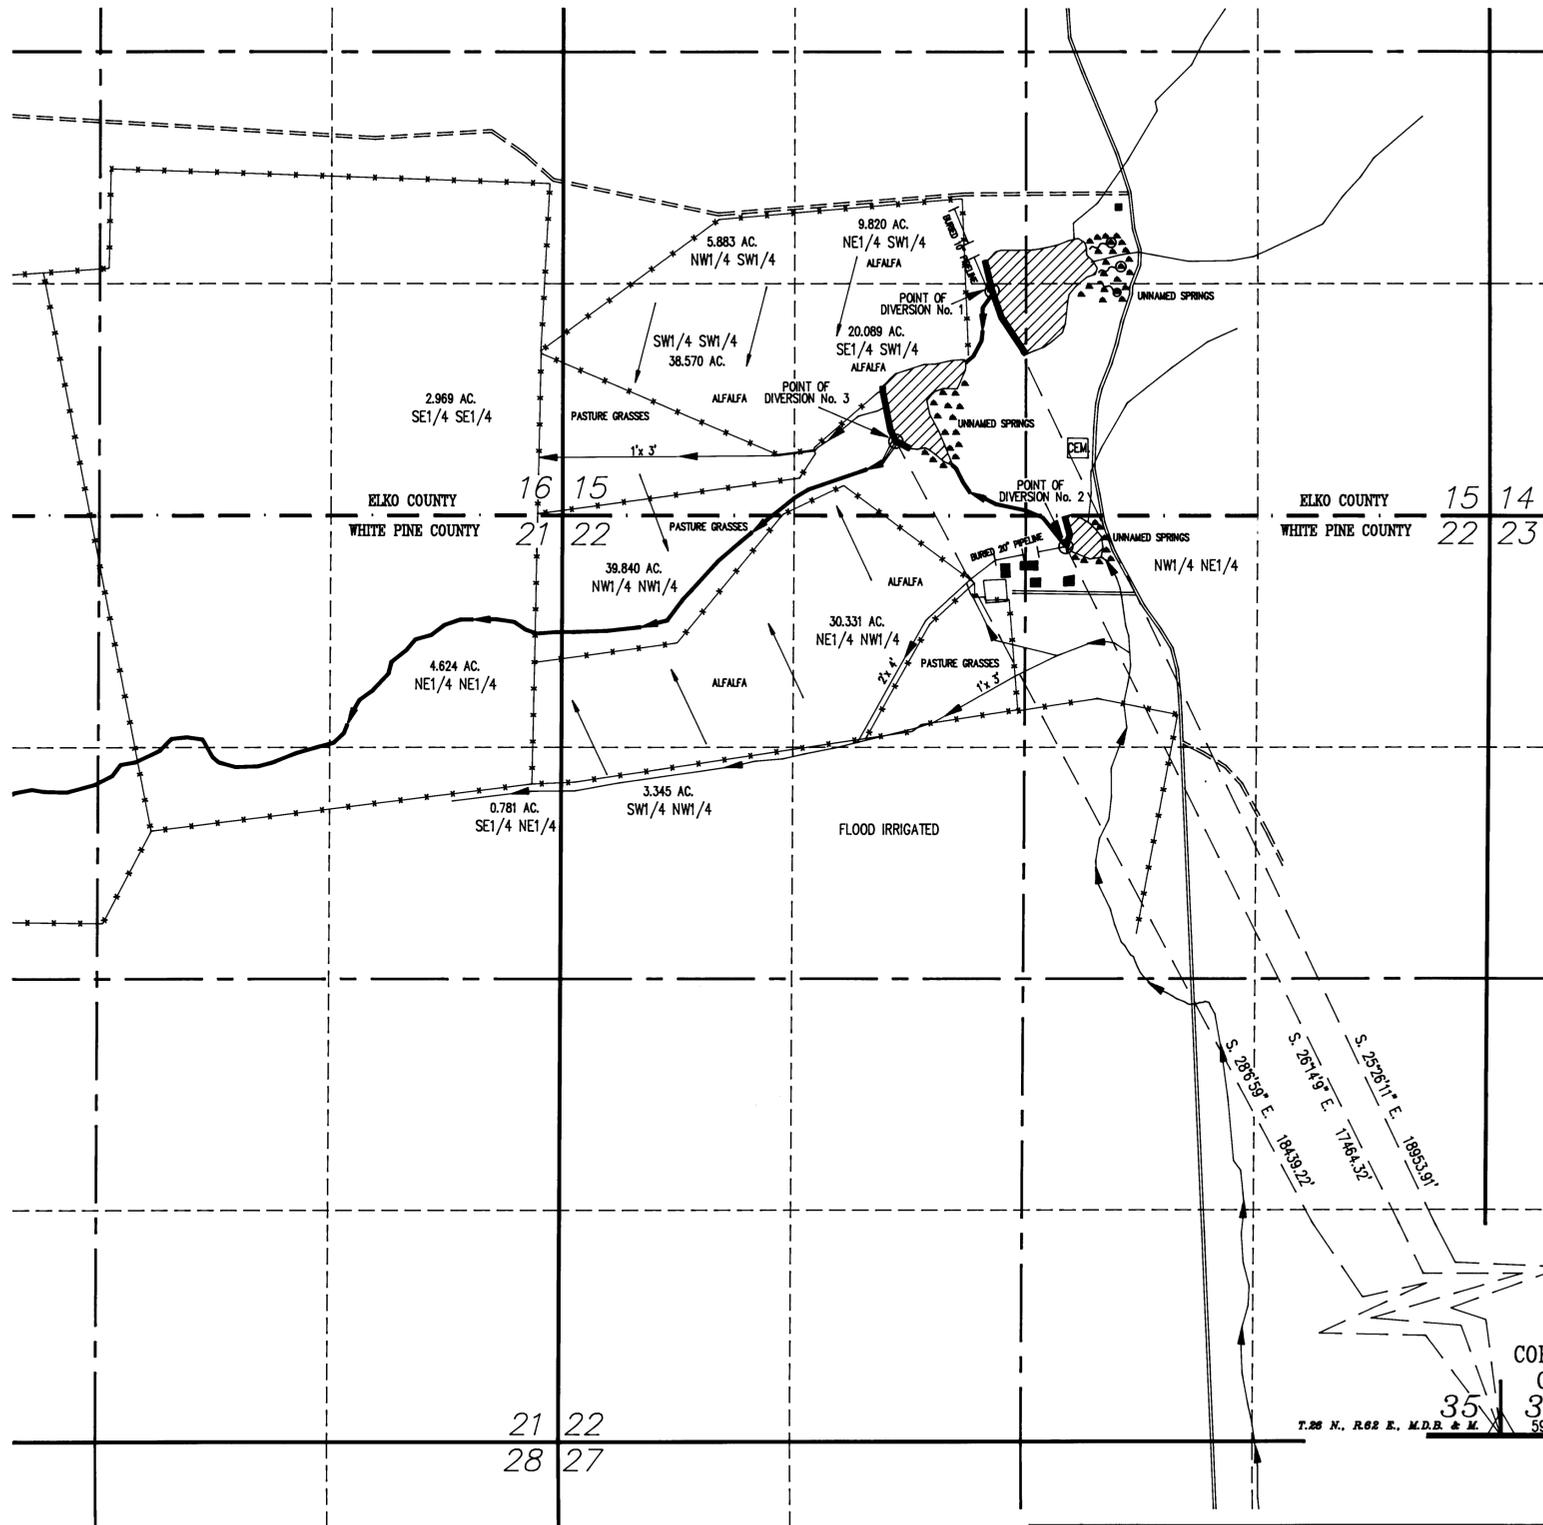

STATE OF NEVADA } ss.
 County of White Pine }


I, Dean Neubaum, being first duly sworn, depose and say that this map, consisting of one sheet, has been correctly drawn to the designated scale from field notes of a survey made under my supervision and direction between the 1st day of November, 1994 and the 11th day of July, 1995; that it truly and correctly represents the proposed location and extent of the works used to divert water from Unnamed Springs, in White Pine & Elko Counties, Nevada by Bertrand Paris & Sons for Irrigation and Domestic purposes. That all other works or streams which are crossed by or connected with said works, and the boundary, area and kind of culture of lands irrigated, are correctly shown and designated hereon.

Dean Neubaum
 State Water Right Surveyor No. 917



Subscribed and sworn to before me this 20th day of November, 1995.

Mary A. Kirkeby
 Notary Public in and for White Pine County, Nevada.

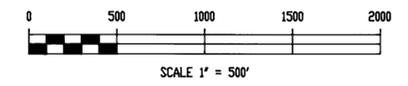

CORNERS FOUND:
 CEDAR POSTS

T.26 N., R.62 E., M.D.B. & M.
 35 36
 590.81'

STATE ENGINEER'S USE

FILED
 JAN 07 1997
 STATE ENGINEER'S OFFICE

BFI BOUNDY & FORMAN, INC. JOB #0403025W
 CIVIL ENGINEERS, LAND AND WATER RIGHTS SURVEYORS
 ELI, NEVADA NOVEMBER, 1996

MAP TO ACCOMPANY
 PROOF OF APPROPRIATION

FOR
 BY
 FROM
 IN

IRRIGATION & DOMESTIC
 BERTRAND PARIS & SONS
 UNNAMED SPRINGS
 WHITE PINE AND ELKO COUNTIES, NEVADA

07312