

CULTURAL MAP TABULATION

SECTION	SUBDIVISION	TOWNSHIP	RANGE	CULTIVATED ACREAGE	DESCRIPTION OF CULTURE	DATE OF FIRST CULTURE
1	NE 1/4 SE 1/4	22 SOUTH	61 EAST	11.3 *	UNKNOWN	

DESCRIPTION OF EXISTING POINT OF DIVERSION

EXISTING POINT OF DIVERSION 851.41 FEET BEARING S69°46'59"E FROM THE E 1/16 CORNER OF THE NE 1/4 SE 1/4, SECTION 1, TOWNSHIP 22 SOUTH, RANGE 61 EAST, M.D.B. & M., CLARK COUNTY, NEVADA

PLACE OF USE

PLACE OF USE N 1/2 NE 1/4 SE 1/4, SECTION 1, TOWNSHIP 22 SOUTH, RANGE 61 EAST, M.D.B. & M., CLARK COUNTY, NEVADA

AFFIDAVIT

STATE OF NEVADA
COUNTY OF CLARK

I, Lonnie C. Roy, being first duly sworn, depose and say that site inspections have been made by me, or under my supervision and direction, between April 20, 1996 and April 24, 1996; that the location of each reference monument has been verified by site inspection; that the point of diversion and place of use sites have been inspected; that this map, consisting of 1 sheet, inclusive, has been correctly drawn to the designated scale from surveying calculation notes prepared by me, or under my supervision and direction, relying upon analysis of recorded survey maps and other recorded surveying documents in the office of the County Recorder's office, Clark County, that this map truly and correctly represents the proposed location and extent of the works used to divert water from underground source, in Clark County, Nevada, by Gary Primm, for irrigation purposes. That the point of diversion, the approximate location and size of the diverting channel or other conduit, the place and manner of use, and the location and names of all other works or streams which are crossed by, or connected with the said works, are fully and correctly designated thereon.

Lonnie C. Roy
STATE WATER RIGHTS SURVEYOR NO. 862

SUBSCRIBED AND SWORN TO BEFORE ME
THIS 24th DAY OF April, 1996.

Christine M. Smith
NOTARY PUBLIC IN AND FOR CLARK COUNTY, NEVADA.
MY COMMISSION EXPIRES Feb. 25, 1998




BASIS OF BEARING

S 89°46'13" E, BEING THE NORTH LINE OF THE NE 1/4 OF THE SE 1/4 OF SECTION 1, TOWNSHIP 22 SOUTH, RANGE 61 EAST M.D.M. CLARK COUNTY, NEVADA, AS SHOWN ON PARCEL MAP FILE 4 PAGE 2.


REFERENCE

PARCEL MAP FILE 37 PAGE 1
PARCEL MAP FILE 5 PAGE 73
PARCEL MAP FILE 25 PAGE 31

* HISTORIC CULTIVATION PER MCWILLIAMS, 1913

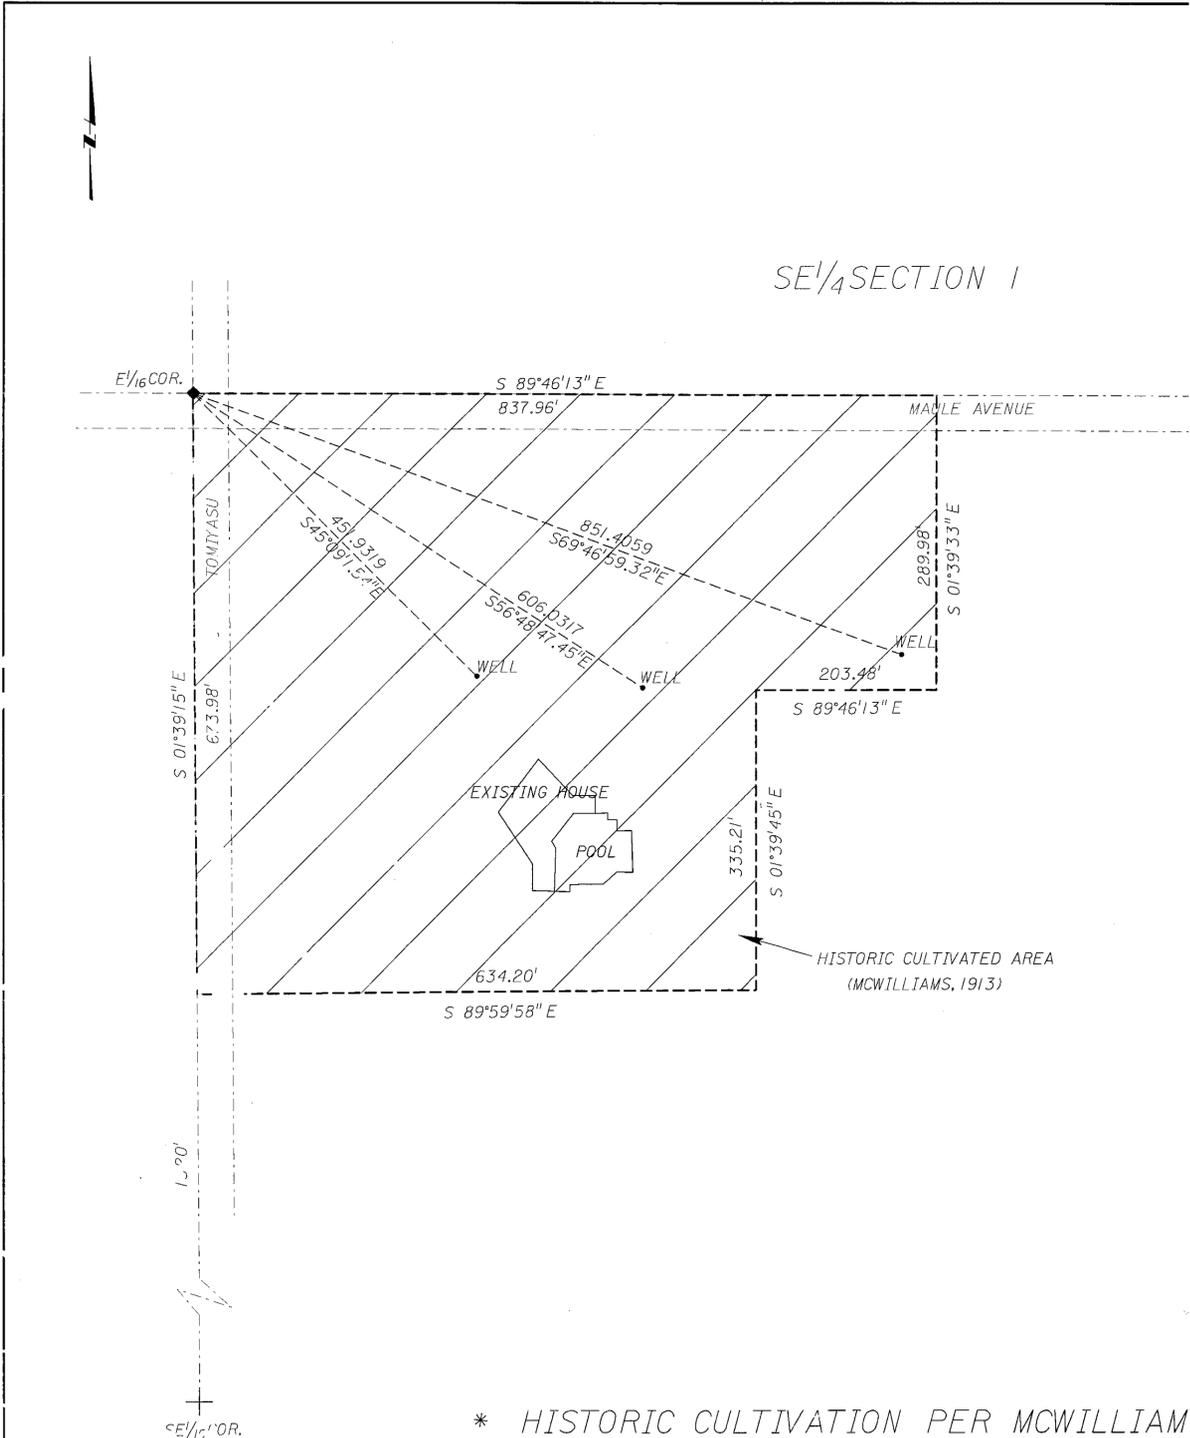

MONTGOMERY WATSON
Las Vegas, Nevada

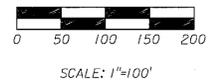

STATE ENGINEER'S USE	MAP TO ACCOMPANY PROOF OF APPROPRIATION
FOR IRRIGATION USE BY GARY PRIMM FROM AN UNDERGROUND SOURCE IN CLARK COUNTY, NEVADA	

85570 85571 07654