

STATE OF NEVADA, }
 COUNTY OF ELKO } SS.

I, CAROL MARCHIO, BEING DULY SWORN, DEPOSE AND SAY THAT THIS MAP, CONSISTING OF 1 SHEET, HAS BEEN CORRECTLY DRAWN TO THE DESIGNATED SCALE FROM A GLOBAL POSITIONING SYSTEM (G.P.S.) SURVEY MADE BY ME, OR UNDER MY SUPERVISION AND DIRECTION, ON 2 MAY 1995, THAT IT TRULY AND CORRECTLY REPRESENTS THE PROPOSED LOCATION AND EXTENT OF THE WORKS USED TO DIVERT WATER FROM SPRINGS SC-95-56, SC-95-57, SC-95-60 AND WARM SPRINGS #3 AND #4, IN ELKO COUNTY, BY THE UNITED STATES DEPARTMENT OF THE INTERIOR, BUREAU OF LAND MANAGEMENT, FOR STOCKWATERING AND WILDLIFE PURPOSES. THAT THE PROPOSED POINT OF DIVERSION, THE APPROXIMATE LOCATION AND SIZE OF THE DIVERTING CHANNEL OR OTHER CONDUIT, THE PLACE AND MANNER OF USE, AND THE LOCATION AND NAMES OF ALL OTHER WORKS OR STREAMS WHICH ARE CROSSED BY, OR CONNECTED WITH THE SAID WORKS ARE FULLY AND CORRECTLY DESIGNATED THEREON.

Carol Marchio
 STATE WATER RIGHT SURVEYOR NO. 771

SUBSCRIBED AND SWORN TO BEFORE ME THIS 16th DAY OF August, 1995.
 NOTARY PUBLIC IN AND FOR ELKO COUNTY, NEVADA.



Joseph D. Lemons


BASIS OF BEARING WAS DETERMINED FROM THE INVERSE BETWEEN GEOGRAPHIC COORDINATES AND IS REFERENCED TO THE TRUE MERIDIAN. GEOGRAPHIC COORDINATE VALUES (NAD 27) WERE OBTAINED BY DIRECT G.P.S. OBSERVATIONS. G.P.S. COORDINATE VALUES HAVE AN ACCURACY OF ±15 FEET. G.P.S. COORDINATE VALUES FOR FOUND CORNERS HAVE AN ACCURACY OF ±2 FEET.

G.P.S. COORDINATE VALUES	
SPRING SC-95-56 LAT. 41° 33' 39.80" N. LONG. 115° 27' 36.46" W.	SPRING SC-95-57 LAT. 41° 33' 35.68" N. LONG. 115° 27' 47.03" W.
SPRING SC-95-60 LAT. 41° 32' 57.11" N. LONG. 115° 27' 35.09" W.	WARM SPRING #3 LAT. 41° 32' 1.67" N. LONG. 115° 26' 40.99" W.
WARM SPRING #4 LAT. 41° 32' 6.99" N. LONG. 115° 26' 28.60" W.	NE COR. SEC. 8, T42N, R58E LAT. 41° 33' 15.65" N. LONG. 115° 26' 25.19" W.

TRUE MERIDIAN NAD 83

T 42 N, R 58 E

1000 0 1000 2000 3000 4000 5000 6000
 SCALE: 1"=1000'

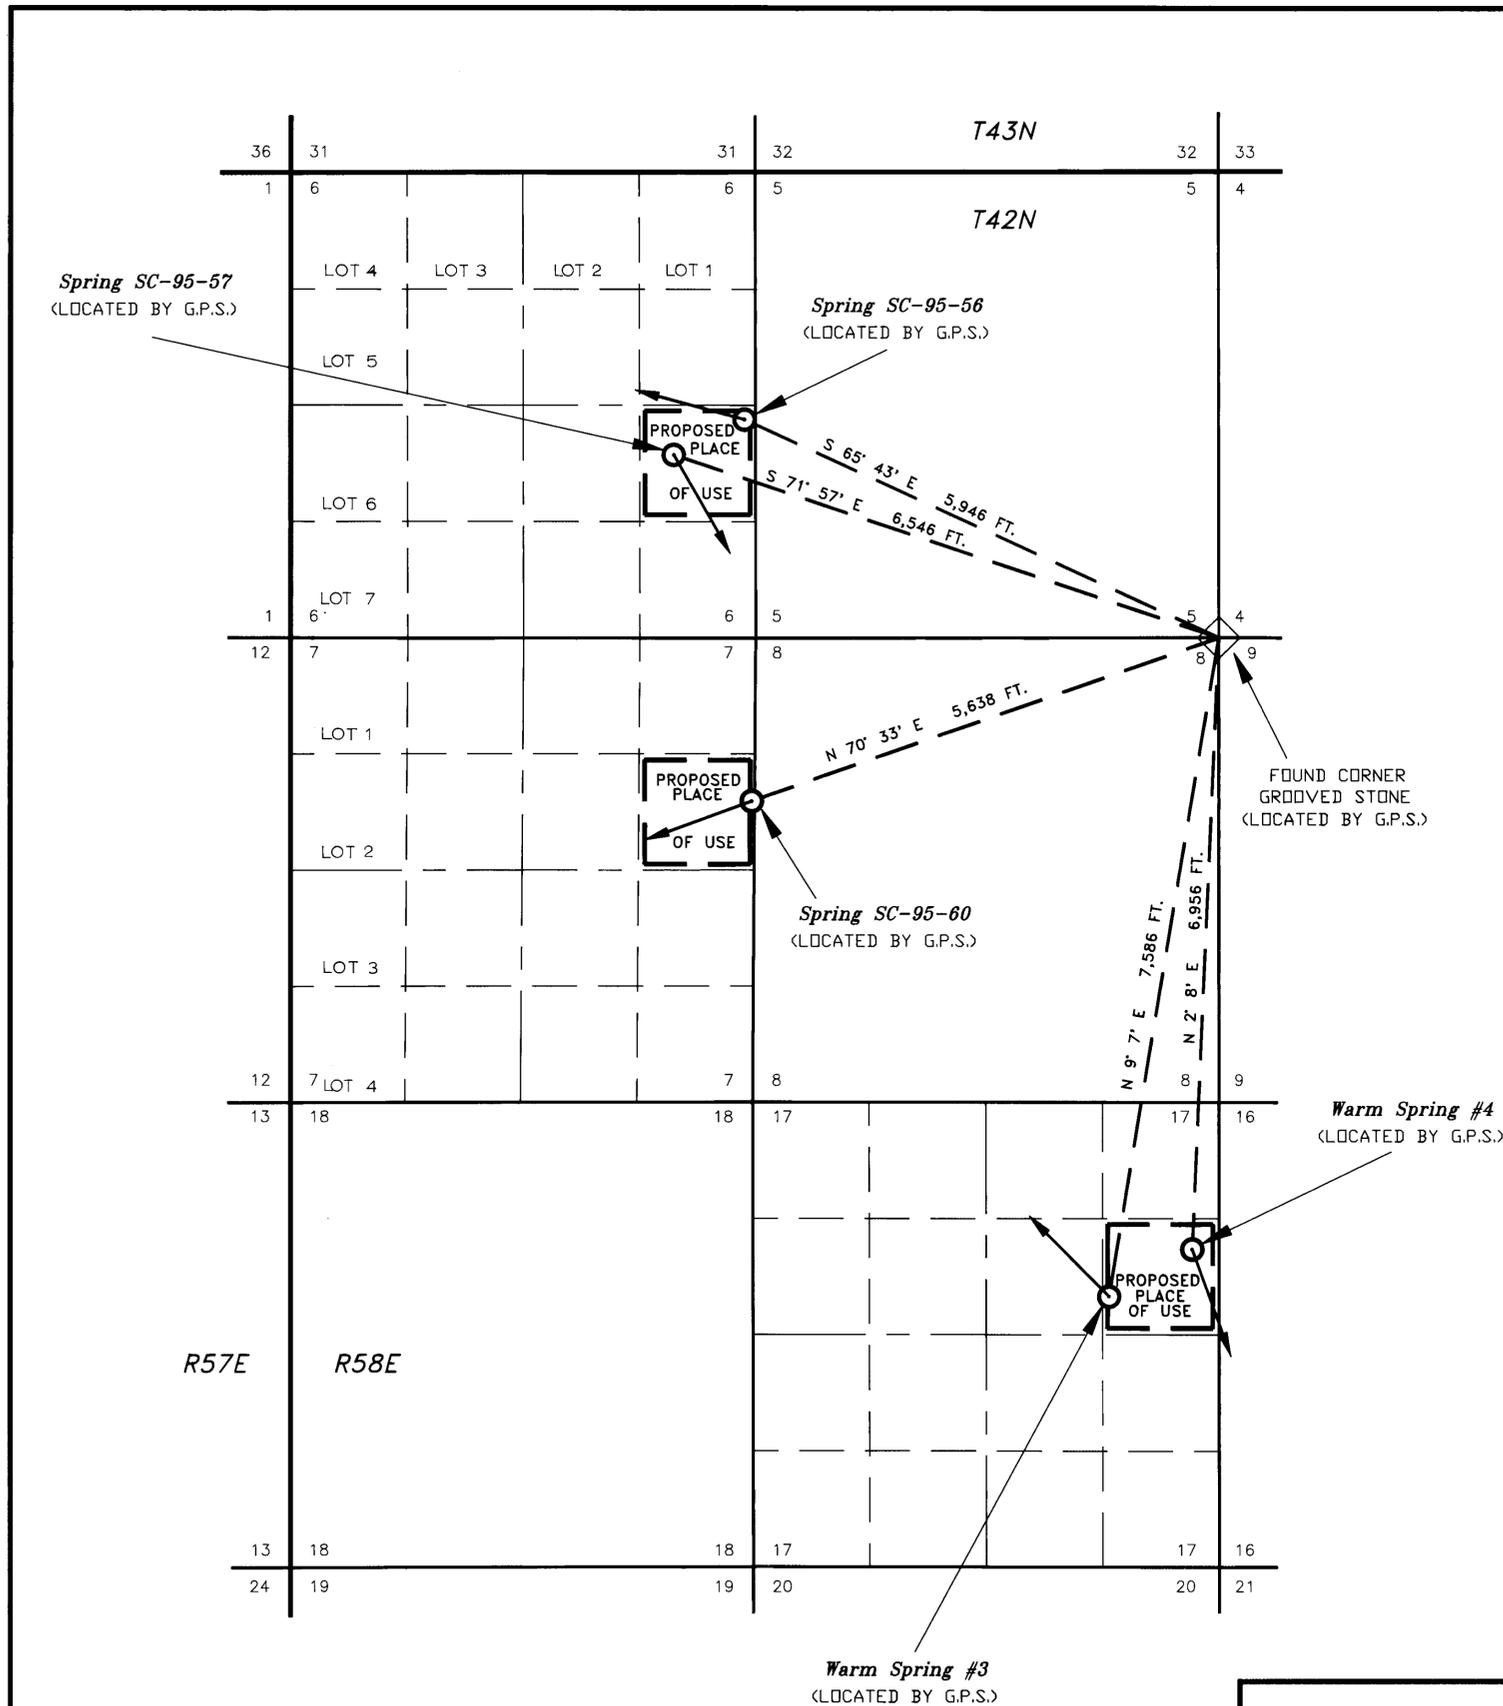

STATE ENGINEER'S USE	RECEIVED JAN 25 1996 STATE ENGINEER'S OFFICE	MAP TO ACCOMPANY PROOF OF APPROPRIATION FOR: STOCKWATERING AND WILDLIFE PURPOSES BY: U.S. DEPARTMENT OF THE INTERIOR BUREAU OF LAND MANAGEMENT FROM: SPRINGS SC-95-56, SC-95-57, SC-95-60 AND WARM SPRINGS #3 AND #4
	FILED APR 02 1998	
U.S. DEPARTMENT OF THE INTERIOR BUREAU OF LAND MANAGEMENT ELKO DISTRICT, NEVADA		DRAWING NO. NV-010-7250.10-278

07737 07735 07713 07705 07702