


STATE OF NEVADA, }  
 COUNTY OF ELKO } SS.


Spring SC-95-16  
 (LOCATED BY G.P.S.)

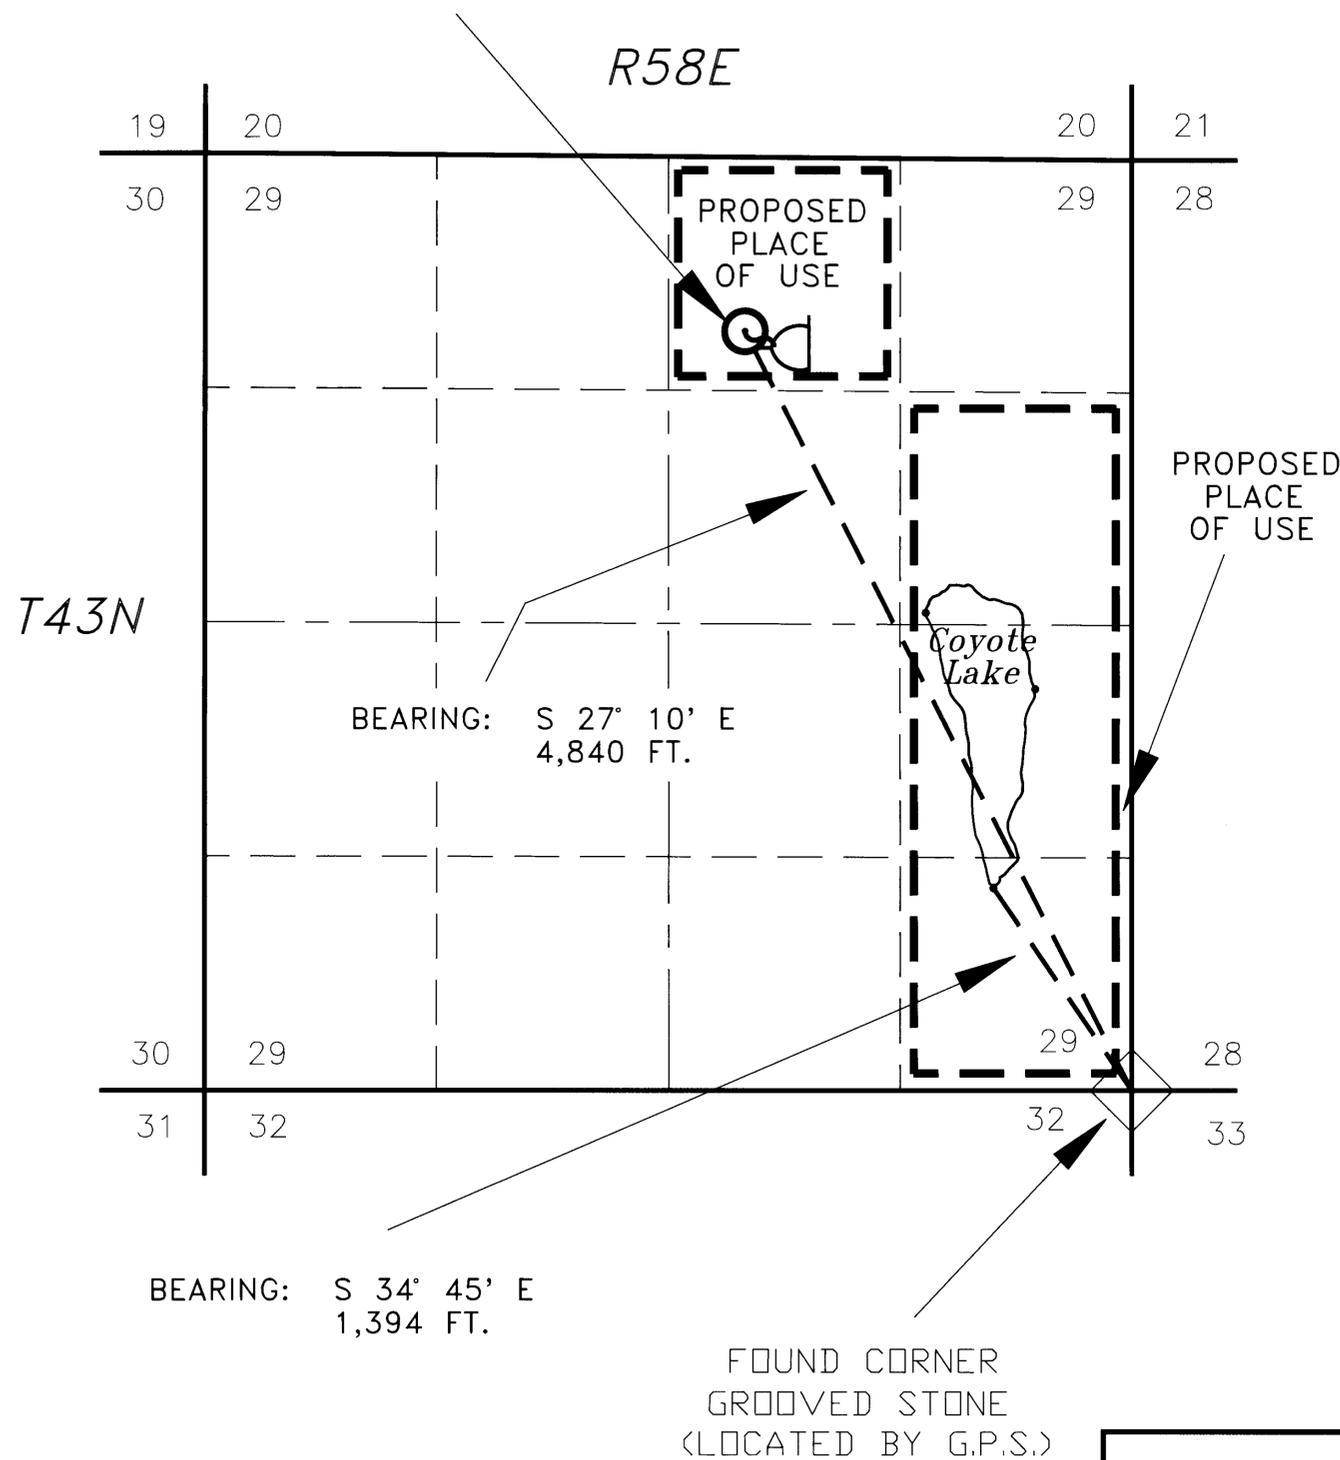

I, CAROL MARCHIO, BEING DULY SWORN, DEPOSE AND SAY THAT THIS MAP, CONSISTING OF 1 SHEET, HAS BEEN CORRECTLY DRAWN TO THE DESIGNATED SCALE FROM A GLOBAL POSITIONING SYSTEM (G.P.S.) SURVEY MADE BY ME, OR UNDER MY SUPERVISION AND DIRECTION, ON 25 APRIL 1995, THAT IT TRULY AND CORRECTLY REPRESENTS THE PROPOSED LOCATION AND EXTENT OF THE WORKS USED TO DIVERT WATER FROM SPRING SC-95-16 AND COYOTE LAKE, IN ELKO COUNTY, BY THE UNITED STATES DEPARTMENT OF THE INTERIOR, BUREAU OF LAND MANAGEMENT, FOR STOCKWATERING AND WILDLIFE PURPOSES. THAT THE PROPOSED POINT OF DIVERSION, THE APPROXIMATE LOCATION AND SIZE OF THE DIVERTING CHANNEL OR OTHER CONDUIT, THE PLACE AND MANNER OF USE, AND THE LOCATION AND NAMES OF ALL OTHER WORKS OR STREAMS WHICH ARE CROSSED BY, OR CONNECTED WITH THE SAID WORKS ARE FULLY AND CORRECTLY DESIGNATED THEREON.

*Carol Marchio*  
 STATE WATER RIGHT SURVEYOR NO. 771

SUBSCRIBED AND SWORN TO BEFORE ME THIS 16<sup>th</sup> DAY OF August, 1995.  
 NOTARY PUBLIC IN AND FOR ELKO COUNTY, NEVADA.

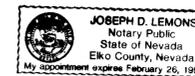


*Joseph D. Lemons*

BASIS OF BEARING WAS DETERMINED FROM THE INVERSE BETWEEN GEOGRAPHIC COORDINATES AND IS REFERENCED TO THE TRUE MERIDIAN. GEOGRAPHIC COORDINATE VALUES (NAD 27) WERE OBTAINED BY DIRECT G.P.S. OBSERVATIONS. G.P.S. COORDINATE VALUES HAVE AN ACCURACY OF ±2 FEET.



T 43 N, R 58 E

G.P.S. COORDINATE VALUES	
SPRING SC-95-16	CATCHMENT BELOW SC-95-16
LAT. 41° 35' 43.42" N.	LAT. 41° 35' 42.51" N.
LONG. 115° 26' 55.59" W.	LONG. 115° 26' 53.56" W.
SE COR. SEC. 29, T43N, R58E	COYOTE LAKE (SOUTHERN TIP)
LAT. 41° 35' 00.89" N.	LAT. 41° 35' 12.20" N.
LONG. 115° 26' 26.52" W.	LONG. 115° 26' 36.97" W.

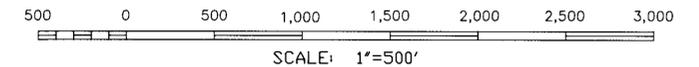

STATE ENGINEER'S USE

RECEIVED  
 JAN 25 1996

STATE ENGINEER'S OFFICE

FILED  
 JAN 25 1995  
 STATE ENGINEER'S OFFICE

MAP TO ACCOMPANY  
 PROOF OF APPROPRIATION

FOR: STOCKWATERING AND WILDLIFE PURPOSES  
 BY: U.S. DEPARTMENT OF THE INTERIOR  
 BUREAU OF LAND MANAGEMENT  
 FROM: COYOTE LAKE, SPRING SC-95-16  
 AND CATCHMENT

U.S. DEPARTMENT OF THE INTERIOR  
 BUREAU OF LAND MANAGEMENT  
 ELKO DISTRICT, NEVADA

DRAWING NO.  
 NV-010-7250.10-237

07763 07734