


STATE OF NEVADA, }
 COUNTY OF ELKO } SS.

I, CAROL MARCHIO, BEING DULY SWORN, DEPOSE AND SAY THAT THIS MAP, CONSISTING OF 1 SHEET, HAS BEEN CORRECTLY DRAWN TO THE DESIGNATED SCALE FROM A GLOBAL POSITIONING SYSTEM (G.P.S.) SURVEY MADE BY ME, OR UNDER MY SUPERVISION AND DIRECTION, ON 1 MAY 1995, THAT IT TRULY AND CORRECTLY REPRESENTS THE PROPOSED LOCATION AND EXTENT OF THE WORKS USED TO DIVERT WATER FROM SPRINGS CM-95-11, CM-95-13, SC-95-18, SC-95-19 AND SC-95-20, IN ELKO COUNTY, BY THE UNITED STATES DEPARTMENT OF THE INTERIOR, BUREAU OF LAND MANAGEMENT, FOR STOCKWATERING, DOMESTIC AND WILDLIFE PURPOSES. THAT THE PROPOSED POINT OF DIVERSION, THE APPROXIMATE LOCATION AND SIZE OF THE DIVERTING CHANNEL OR OTHER CONDUIT, THE PLACE AND MANNER OF USE, AND THE LOCATION AND NAMES OF ALL OTHER WORKS OR STREAMS WHICH ARE CROSSED BY, OR CONNECTED WITH THE SAID WORKS ARE FULLY AND CORRECTLY DESIGNATED THEREON.


Carol Marchio
 STATE WATER RIGHT SURVEYOR NO. 771

SUBSCRIBED AND SWORN TO BEFORE ME THIS 16th DAY OF August, 1995.
 NOTARY PUBLIC IN AND FOR ELKO COUNTY, NEVADA.

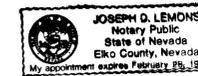

Joseph D. Lemons

BASIS OF BEARING WAS DETERMINED FROM THE INVERSE BETWEEN GEOGRAPHIC COORDINATES AND IS REFERENCED TO THE TRUE MERIDIAN. GEOGRAPHIC COORDINATE VALUES (NAD 27) WERE OBTAINED BY DIRECT G.P.S. OBSERVATIONS. G.P.S. COORDINATE VALUES HAVE AN ACCURACY OF ±15 FEET. G.P.S. COORDINATE VALUES FOR FOUND CORNERS HAVE AN ACCURACY OF ±2 FEET.

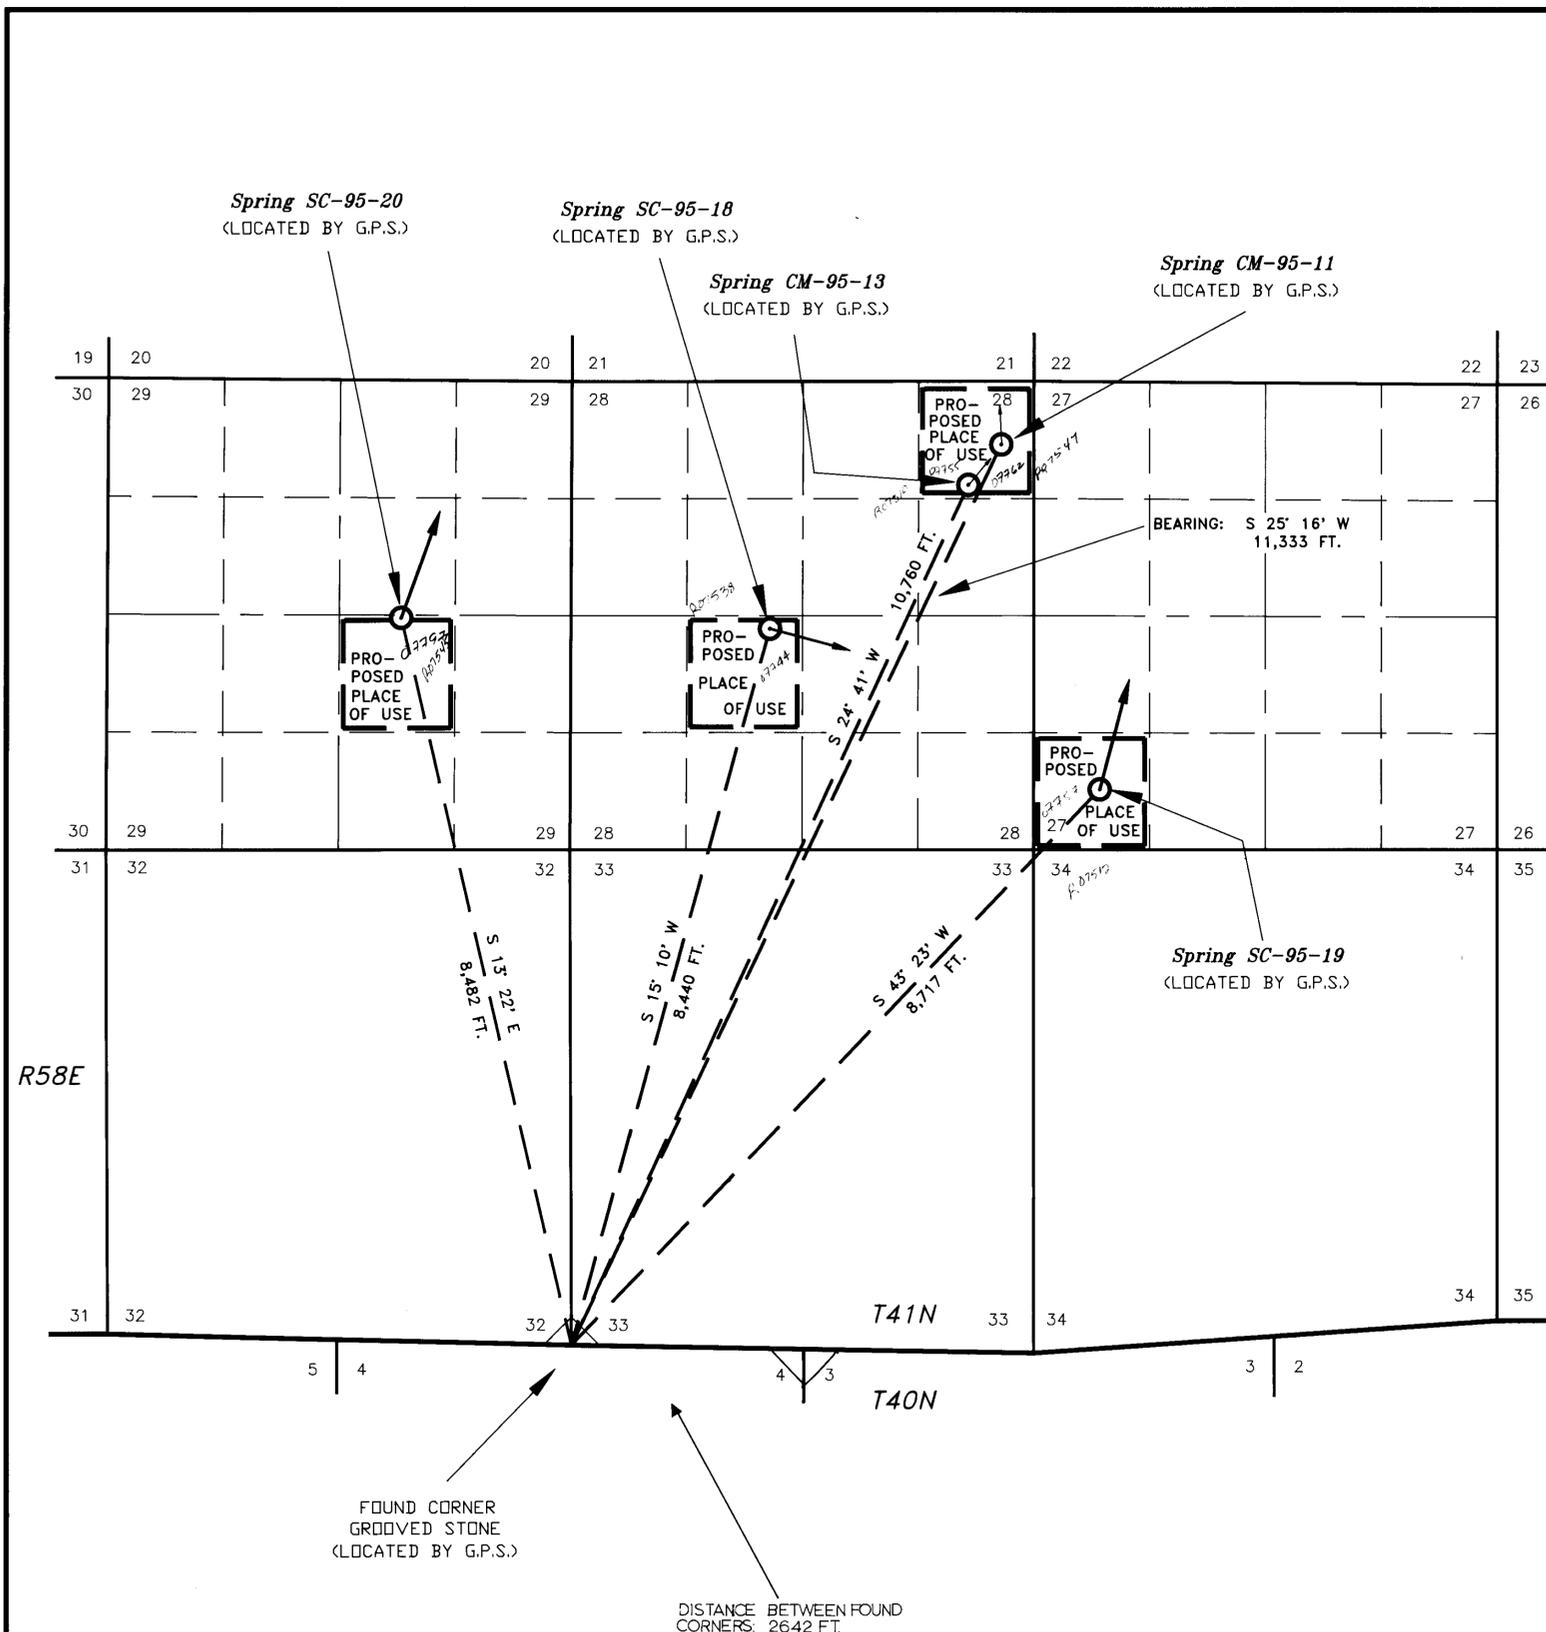


G.P.S. COORDINATE VALUES


SPRING CM-95-11 LAT. 41° 25' 15.99" N. LONG. 115° 25' 17.67" W.	SPRING SC-95-18 LAT. 41° 24' 55.23" N. LONG. 115° 25' 52.15" W.
SPRING CM-95-13 LAT. 41° 25' 11.33" N. LONG. 115° 25' 22.18" W.	SPRING SC-95-19 LAT. 41° 24' 37.35" N. LONG. 115° 25' 02.59" W.
SPRING SC-95-20 LAT. 41° 24' 56.28" N. LONG. 115° 26' 46.84" W.	SE COR. SEC. 32, T41N, R58E LAT. 41° 23' 34.77" N. LONG. 115° 26' 21.12" W.



T 41 N, R 58 E

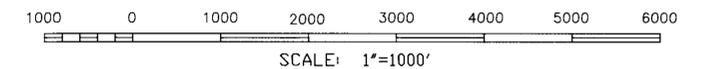

STATE ENGINEER'S USE

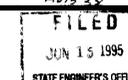

MAP TO ACCOMPANY
 CLAIM OF PUBLIC WATER RESERVE AND
 PROOF OF APPROPRIATION
 FOR: STOCKWATERING, DOMESTIC
 AND WILDLIFE PURPOSES
 BY: U.S. DEPARTMENT OF THE INTERIOR
 BUREAU OF LAND MANAGEMENT
 FROM: SPRINGS CM-95-11, CM-95-13, SC-95-18,
 SC-95-19 AND SC-95-20

U.S. DEPARTMENT OF THE INTERIOR
 BUREAU OF LAND MANAGEMENT
 ELKO DISTRICT, NEVADA
 DRAWING NO.
 NV-010-7250.10-248

R 07510 R 07547 R 07545 R 07538 R 07512 07797 07762 07757 07755 07744