

STATE OF NEVADA, }  
 COUNTY OF ELKO } SS.

I, CAROL MARCHIO, BEING DULY SWORN, DEPOSE AND SAY THAT THIS MAP, CONSISTING OF 1 SHEET, HAS BEEN CORRECTLY DRAWN TO THE DESIGNATED SCALE FROM A GLOBAL POSITIONING SYSTEM (G.P.S.) SURVEY MADE BY ME, OR UNDER MY SUPERVISION AND DIRECTION, ON 4 MAY 1995 AND 24 APRIL 1994, THAT IT TRULY AND CORRECTLY REPRESENTS THE PROPOSED LOCATION AND EXTENT OF THE WORKS USED TO DIVERT WATER FROM SPRINGS EFT-93-01, EFT-93-02 AND D88, IN ELKO COUNTY, BY THE UNITED STATES DEPARTMENT OF THE INTERIOR, BUREAU OF LAND MANAGEMENT, FOR STOCKWATERING, WILDLIFE AND DOMESTIC PURPOSES. THAT THE PROPOSED POINT OF DIVERSION, THE APPROXIMATE LOCATION AND SIZE OF THE DIVERTING CHANNEL OR OTHER CONDUIT, THE PLACE AND MANNER OF USE, AND THE LOCATION AND NAMES OF ALL OTHER WORKS OR STREAMS WHICH ARE CROSSED BY, OR CONNECTED WITH THE SAID WORKS ARE FULLY AND CORRECTLY DESIGNATED THEREON.


*Carol Marchio*  
 STATE WATER RIGHT SURVEYOR NO. 771

SUBSCRIBED AND SWORN TO BEFORE ME THIS 16th DAY OF August, 1995.  
 NOTARY PUBLIC IN AND FOR ELKO COUNTY, NEVADA.

JOSEPH D. LEMONS  
 Notary Public  
 State of Nevada  
 Elko County, Nevada  
 My appointment expires February 26, 1997.


*Joseph D. Lemons*

BASIS OF BEARING WAS DETERMINED FROM THE INVERSE BETWEEN GEOGRAPHIC COORDINATES AND IS REFERENCED TO THE TRUE MERIDIAN. GEOGRAPHIC COORDINATE VALUES (NAD 27) WERE OBTAINED BY DIRECT G.P.S. OBSERVATIONS. G.P.S. COORDINATE VALUES HAVE AN ACCURACY OF ±15 FEET. G.P.S. COORDINATES FOR FOUND CORNERS HAVE AN ACCURACY OF ±2 FEET.

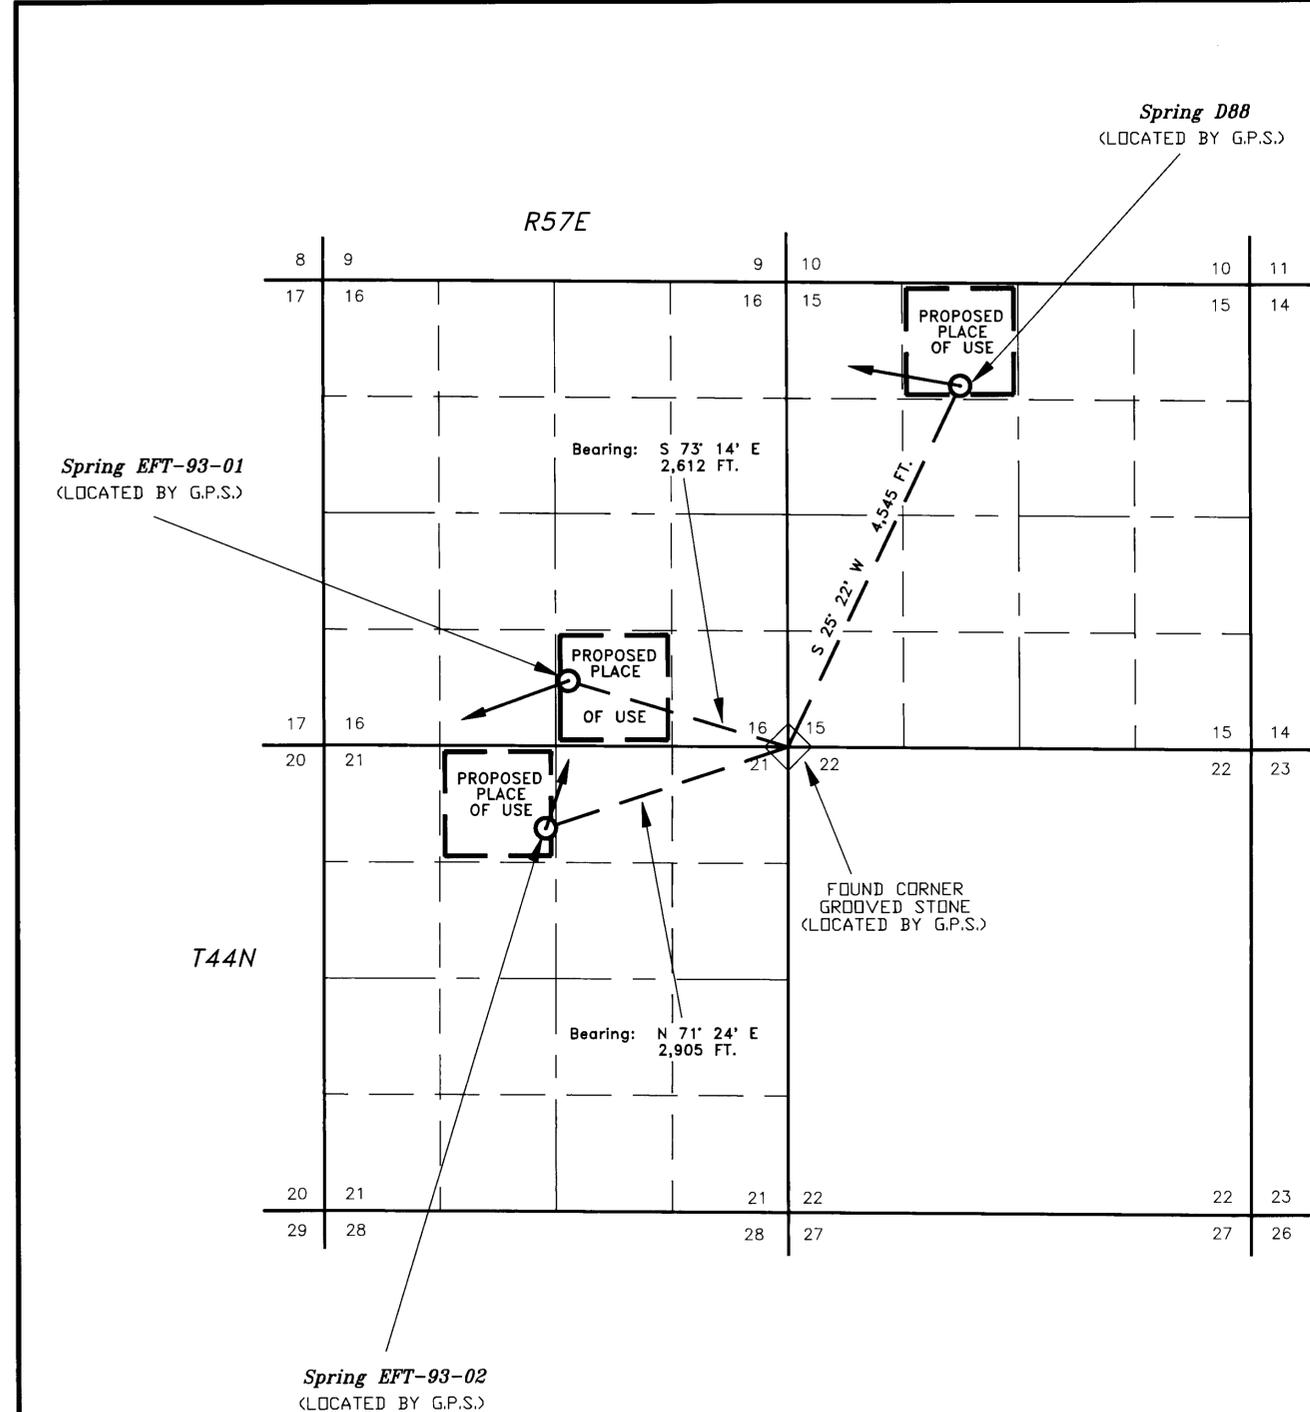


G.P.S. COORDINATE VALUES

SPRING EFT-93-01 LAT. 41° 42' 7.96" N. LONG. 115° 32' 49.29" W.	SPRING EFT-93-02 LAT. 41° 41' 50.96" N. LONG. 115° 32' 52.76" W.
NE COR. SEC. 21, T44N, R57E LAT. 41° 42' 0.10" N. LONG. 115° 32' 16.48" W.	SPRING D88 LAT. 41° 42' 40.66" N. LONG. 115° 31' 50.82" W.

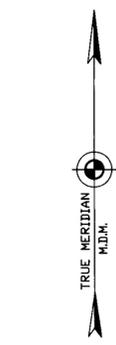

T 44 N, R 57 E

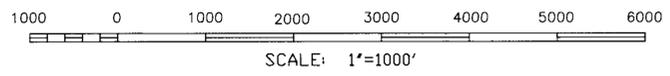

STATE ENGINEER'S USE  RECEIVED JAN 25 1996 STATE ENGINEER'S OFFICE  FILED APR 02 1996 STATE ENGINEER'S OFFICE	MAP TO ACCOMPANY CLAIM OF PUBLIC WATER RESERVE AND PROOF OF APPROPRIATION  FOR: STOCKWATERING, WILDLIFE AND DOMESTIC PURPOSES BY: U.S. DEPARTMENT OF THE INTERIOR BUREAU OF LAND MANAGEMENT FROM: SPRINGS EFT-93-01, EFT-93-02 AND D88
U.S. DEPARTMENT OF THE INTERIOR BUREAU OF LAND MANAGEMENT ELKO DISTRICT, NEVADA	DRAWING NO. NV-010-7250.10-296

R07520 R07503 R07508 07673 07753 07750