



# SHEEPSHEAD SPRINGS

T. 30 N., R. 19 E. M.D.B. & M.

STATE OF NEVADA }  
WASHOE COUNTY } SS

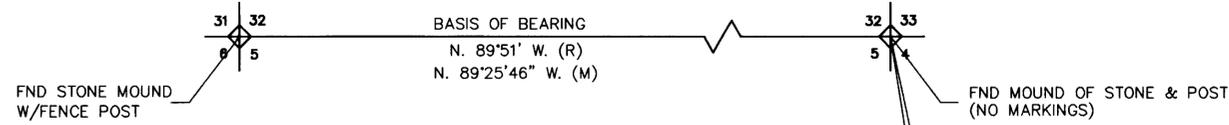

ORIGINAL COR. STONE MARKINGS W/5 NOTCHES ON 1 SIDE & 1 NOTCH ON ADJACENT SIDE.

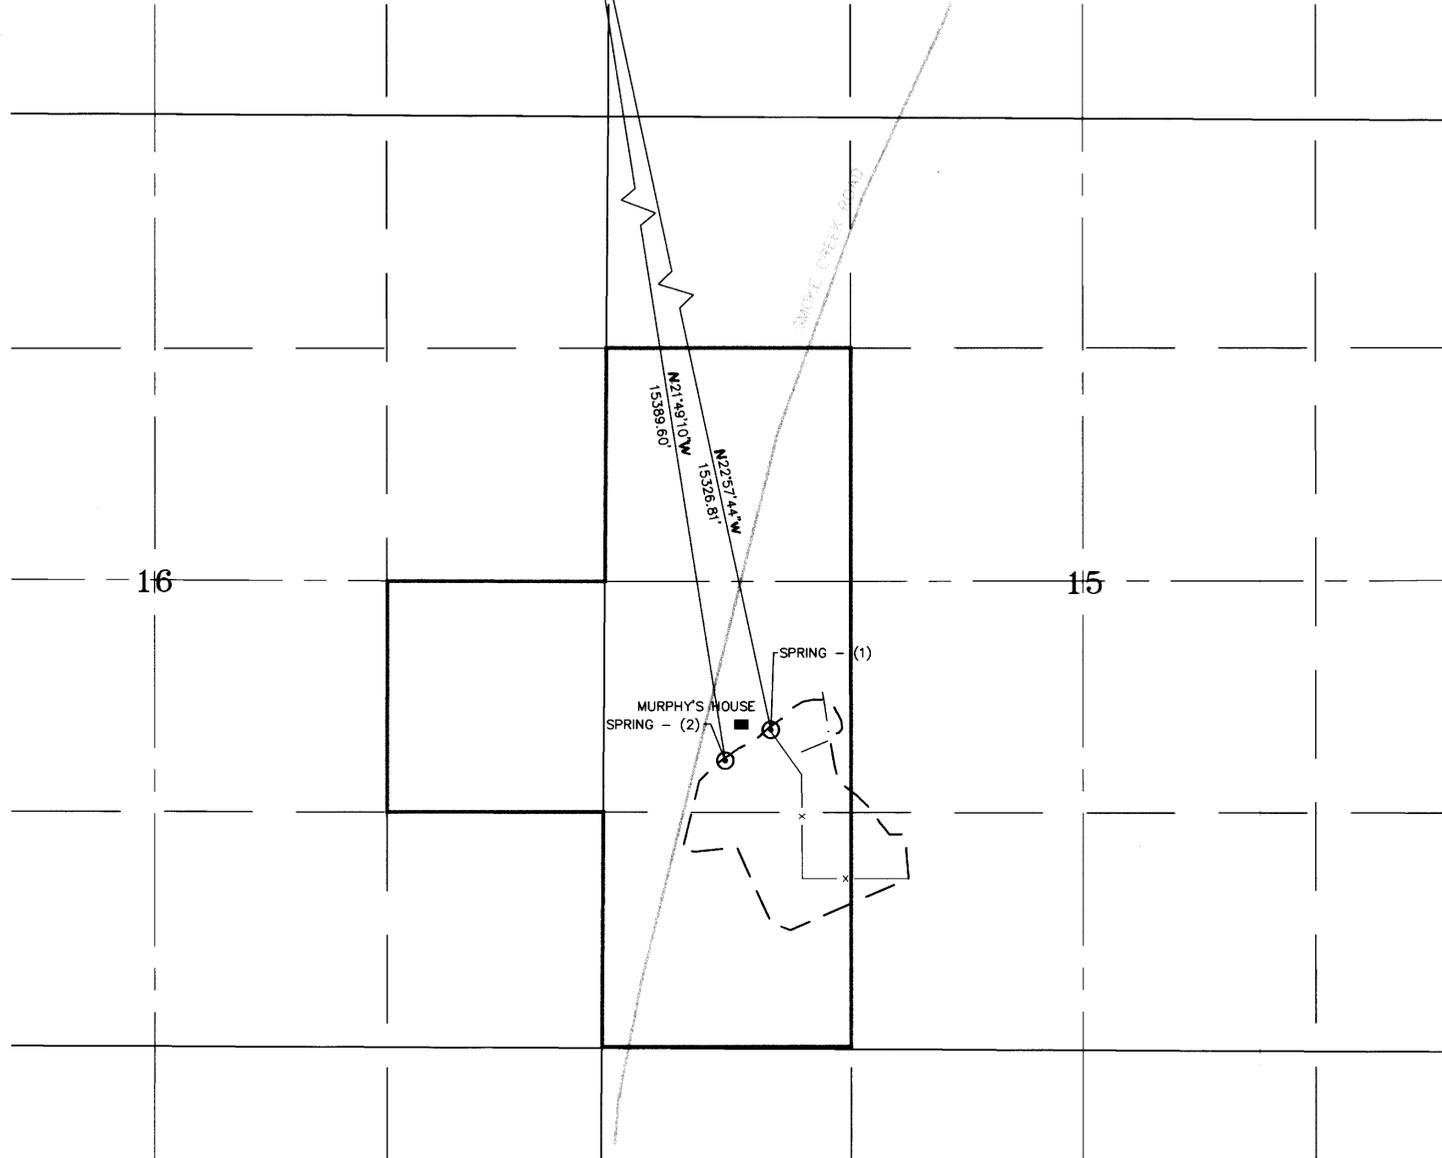


I, GEORGE M. THIEL, BEING FIRST DULY SWORN, DEPOSE AND SAY THAT THIS MAP, CONSISTING OF ONE (1) SHEET, HAS BEEN CORRECTLY DRAWN TO THE DESIGNATED SCALE FROM FIELD NOTES OF A SURVEY MADE BY ME, OR UNDER MY SUPERVISION AND DIRECTION, BETWEEN THE 10th DAY OF FEBRUARY, 1999 AND THE 3rd OF MARCH, 1999; THAT IT TRULY AND CORRECTLY REPRESENTS THE PROPOSED LOCATION AND EXTENT OF THE WORKS USED TO DIVERT WATER FROM SHEEPSHEAD SPRINGS, IN WASHOE COUNTY, NEVADA BY BRIGHT-HOLLAND CORPORATION, A NEVADA CORPORATION, FOR IRRIGATION, STOCKWATER AND DOMESTIC PURPOSES. THAT ALL OTHER WORKS OR STREAMS WHICH ARE CROSSED BY OR CONNECTED WITH SAID WORKS, AND THE BOUNDARY, AREA AND KIND OF CULTURE OF LANDS IRRIGATED, ARE CORRECTLY SHOWN AND DESIGNATED HEREON.

*George M. Thiel*  
GEORGE M. THIEL, P.E. SWRS NO. 696

SUBSCRIBED AND SWORN TO BEFORE ME  
THIS 24th DAY OF March, 1999.  
*Yolanda Fillipone* (NOTARY SIGNATURE)

NOTARY PUBLIC IN AND FOR WASHOE COUNTY, NEVADA.  
MY COMMISSION EXPIRES 4/9/02

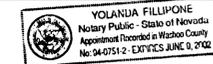


### BASIS OF BEARINGS

BEING THE NORTH LINE OF SECTION 5, T. 30N., R. 19E., M.D.B. & M. WHICH BEARS N. 89°51' W. AS SHOWN ON THAT CERTAIN GLO SURVEY PLAT NO. 0129 ACCEPTED ON FEBRUARY 18, 1881.

### LEGEND

- FOUND SECTION CORNER AS NOTED
- PROPERTY BOUNDARY LINE
- EXISTING DIVERSION POINT
- DITCH
- FENCE LINE
- BOUNDARY OF CULTURE

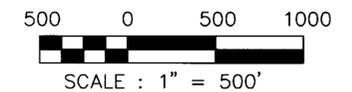

Cultural Map Tabulation

SECTION	SUBDIVISION	TOWNSHIP	RANGE	CULTIVATED ACREAGE	DESCRIPTION OF CULTURE	DATE OF FIRST CULTURE
15	NW SW	30	19	4.66	GRAIN & VEG.	1872
15	NW SW	30	19	3.95	WILD HAY	1872
15	NE SW	30	19	0.18	WILD HAY	1872
15	SE SW	30	19	2.81	WILD HAY	1872
15	SW SW	30	19	5.89	VEG.	1872
15	SW SW	30	19	1.28	WILD HAY	1872

**TEC** THIEL ENGINEERING CONSULTANTS  
Civil Engineering Water Rights Consulting  
Land Use Planning Surveying  
P.O. Box 70458 • Reno, Nevada 89570-0458  
(775) 352-7800 • Fax (775) 352-7929

STATE ENGINEER'S USE ONLY *09066*

FILED  
APR 08 1999  
STATE ENGINEER'S OFFICE

MAP TO ACCOMPANY  
PROOF OF APPROPRIATION  
FOR IRRIGATION, STOCKWATER, & DOMESTIC USE  
BY BRIGHT-HOLLAND CORPORATION,  
A NEVADA CORPORATION  
FROM SHEEPSHEAD SPRINGS

WASHOE COUNTY

NEVADA

72547 09066