

BUFFALO MEADOWS RANCH




STATE OF NEVADA }
 WASHOE COUNTY } SS

I, GEORGE M. THIEL, BEING FIRST DULY SWORN, DEPOSE AND SAY THAT THIS MAP, CONSISTING OF ONE (1) SHEET, HAS BEEN CORRECTLY DRAWN TO THE DESIGNATED SCALE FROM FIELD NOTES OF A SURVEY MADE BY ME, OR UNDER MY SUPERVISION AND DIRECTION, BETWEEN THE 10th DAY OF FEBRUARY, 1999 AND THE 16th OF APRIL, 1999; THAT IT TRULY AND CORRECTLY REPRESENTS THE PROPOSED LOCATION AND EXTENT OF THE WORKS USED TO DIVERT WATER FROM AN UNDERGROUND SOURCE, IN WASHOE COUNTY, NEVADA BY BRIGHT-HOLLAND CORPORATION, A NEVADA CORPORATION FOR IRRIGATION PURPOSES. THAT ALL OTHER WORKS OR STREAMS WHICH ARE CROSSED BY OR CONNECTED WITH SAID WORKS, AND THE BOUNDARY, AREA AND KIND OF CULTURE OF LANDS IRRIGATED, ARE CORRECTLY SHOWN AND DESIGNATED HEREON.

George M. Thiel 5/10/99
 GEORGE M. THIEL, P.E. SWRS NO. 696

SUBSCRIBED AND SWORN TO BEFORE ME
 THIS 14th DAY OF May, 1999.
Yolanda Fillipone (NOTARY SIGNATURE)
 NOTARY PUBLIC IN AND FOR WASHOE COUNTY, NEVADA.
 MY COMMISSION EXPIRES 6/19/02

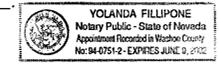


BASIS OF BEARINGS

THE SECTION LINE COMMON TO SECTION 5, T. 31 N., R. 20 E., AND SECTION 32, T. 32 N., R. 20 E., M.D.M. (BEARING S 90°00'00" E, 5280') AS SHOWN ON THAT CERTAIN GLO SURVEY PLAT NO. 0201 ACCEPTED ON MARCH 6th, 1880.


LEGEND

- FOUND SECTION CORNER AS NOTED
- PROPERTY LINE
- EXISTING DIVERSION POINT
- BUFFALO SLOUGH
- BOUNDARY OF CULTURE
- FENCELINE
- DITCH

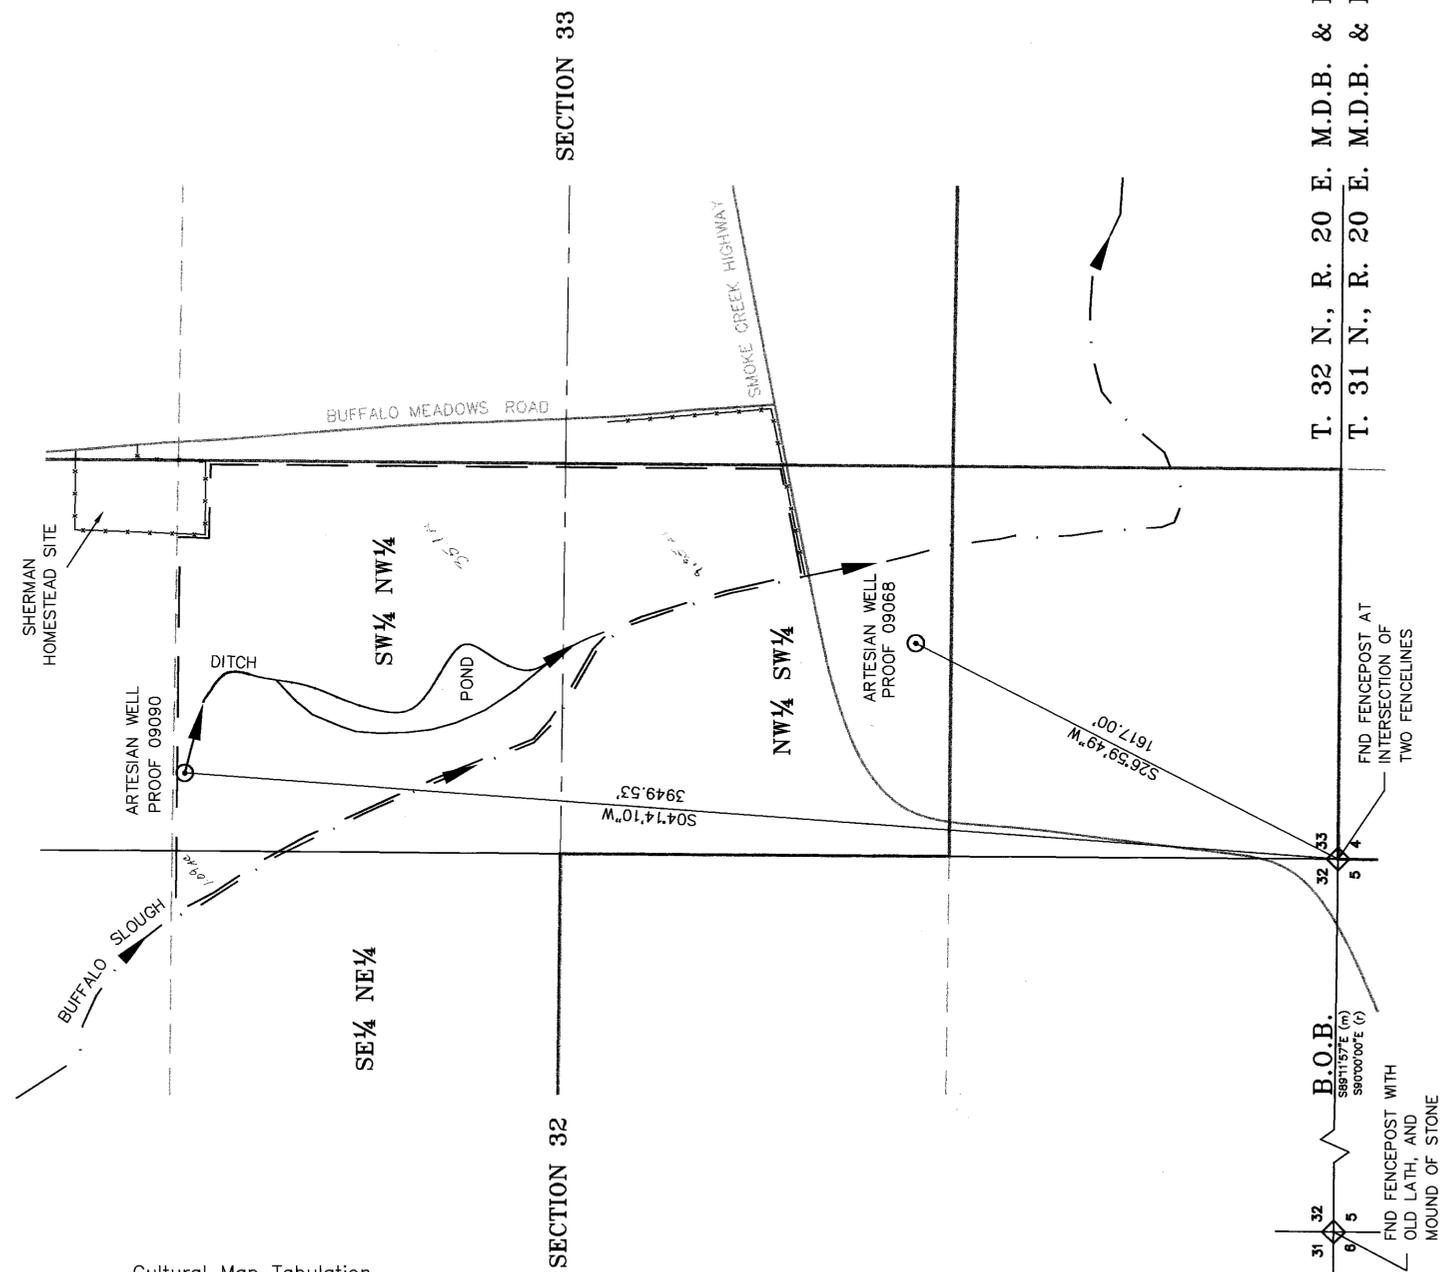

Cultural Map Tabulation

SECTION	SUBDIVISION	TOWNSHIP	RANGE	CULTIVATED ACREAGE	DESCRIPTION OF CULTURE	DATE OF FIRST CULTURE
33	NW SW	32	20	9.35	WILD HAY	1911
33	SW NW	32	20	35.13	WILD HAY	1911
32	SE NE	32	20	1.09	WILD HAY	1911
TOTAL				45.57		

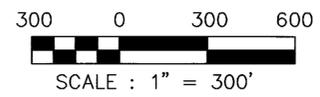

TEC THIEL ENGINEERING CONSULTANTS
 Civil Engineering Water Rights Consulting
 Land Use Planning Surveying
 P.O. Box 70458 • Reno, Nevada 89570-0458
 (775) 352-7800 • Fax (775) 352-7929

STATE ENGINEER'S USE ONLY

FILED
 MAY 18 1999
 STATE ENGINEER'S OFFICE

MAP TO ACCOMPANY PROOFS OF APPROPRIATION

FOR IRRIGATION PURPOSES
 BY BRIGHT-HOLLAND CORPORATION,
 A NEVADA CORPORATION,
 FROM AN UNDERGROUND SOURCE

WASHOE COUNTY

NEVADA

78603 09090 09068