

BUFFALO MEADOWS RANCH


STATE OF NEVADA }
WASHOE COUNTY } SS

I, GEORGE M. THIEL, BEING FIRST DULY SWORN, DEPOSE AND SAY THAT THIS MAP, CONSISTING OF ONE (1) SHEET, HAS BEEN CORRECTLY DRAWN TO THE DESIGNATED SCALE FROM FIELD NOTES OF A SURVEY MADE BY ME, OR UNDER MY SUPERVISION AND DIRECTION, BETWEEN THE 10th DAY OF FEBRUARY, 1999 AND THE 16th OF APRIL, 1999; THAT IT TRULY AND CORRECTLY REPRESENTS THE LOCATION AND EXTENT OF THE WORKS USED TO DIVERT WATER FROM UNDERGROUND AND SPRING SOURCES IN WASHOE COUNTY, NEVADA BY BRIGHT-HOLLAND CORPORATION, A NEVADA CORPORATION FOR IRRIGATION PURPOSES. THAT ALL OTHER WORKS OR STREAMS WHICH ARE CROSSED BY OR CONNECTED WITH SAID WORKS, AND THE BOUNDARY, AREA AND KIND OF CULTURE OF LANDS IRRIGATED, ARE CORRECTLY SHOWN AND DESIGNATED HEREON.

George M. Thiel 5/12/99
GEORGE M. THIEL, P.E. SWRS NO. 696

SUBSCRIBED AND SWORN TO BEFORE ME
THIS 12th DAY OF May 1999.
Yolanda Fillipone (NOTARY SIGNATURE)

NOTARY PUBLIC IN AND FOR WASHOE COUNTY, NEVADA.
MY COMMISSION EXPIRES 4/9/02

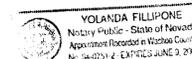


BASIS OF BEARINGS

THE SECTION LINE COMMON TO SECTION 5, T. 31 N., R. 20 E., AND SECTION 32, T. 32 N., R. 20 E., M.D.M. (BEARING S 90°00'00" E, 5280') AS SHOWN ON THAT CERTAIN GLO SURVEY PLAT NO. 0201 ACCEPTED ON MARCH 6th, 1880.

LEGEND

- FOUND SECTION CORNER AS NOTED
- PROPERTY LINE
- EXISTING DIVERSION POINT
- BUFFALO SLOUGH
- SPRING
- TREELINE
- DITCH LINE
- FENCELINE

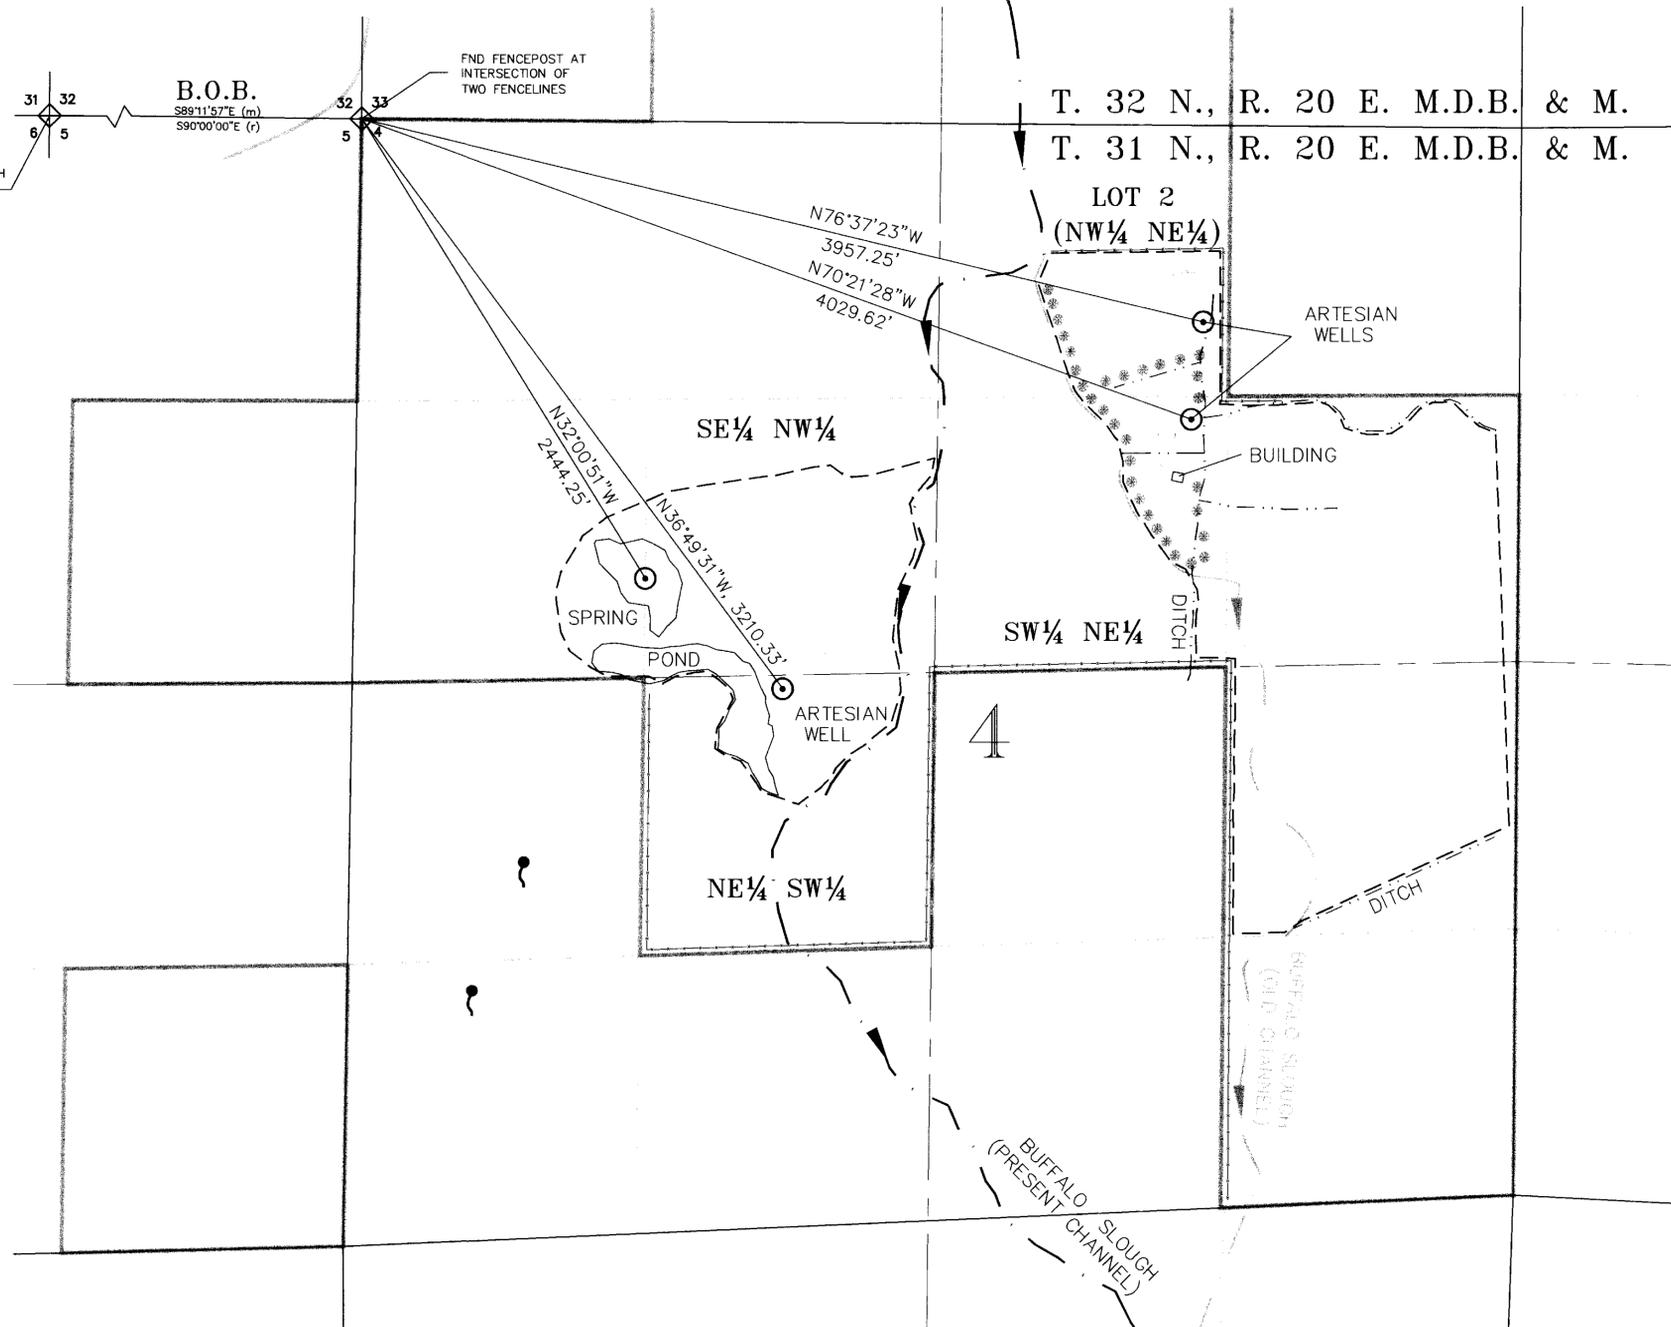


Cultural Map Tabulation

SECTION	SUBDIVISION	TOWNSHIP	RANGE	CULTIVATED ACREAGE	DESCRIPTION OF CULTURE	DATE OF FIRST CULTURE
4	LOT 2 (NW NE)	31	20	12.19	WILD HAY	1911
4	SE NE	31	20	32.64	WILD HAY	1911
4	SW NE	31	20	9.50	WILD HAY	1911
4	NE SE	31	20	31.22	WILD HAY	1911
4	SE NW	31	20	24.43	WILD HAY	1911
4	SW NW	31	20	5.69	WILD HAY	1911
4	NE SW	31	20	7.89	WILD HAY	1911
TOTAL				123.56		

5-10-99

BUFFALO3B.DWG

STATE ENGINEER'S USE ONLY

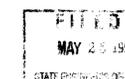


MAP TO ACCOMPANY
PROOFS OF APPROPRIATION

FOR IRRIGATION PURPOSES
BY BRIGHT-HOLLAND CORPORATION, A NEVADA CORPORATION,
FROM UNDERGROUND AND SPRING SOURCES

WASHOE COUNTY

NEVADA

TEC THIEL ENGINEERING CONSULTANTS
Civil Engineering Water Rights Consulting
Land Use Planning Surveying
P.O. Box 70458 • Reno, Nevada 89570-0458
(775) 352-7800 • Fax (775) 352-7929

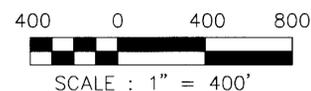

78606 78605 78604 72492 72491 72490 09093 09092 09091