

SECTION	SUBDIVISION	TOWNSHIP	RANGE	CULTIVATED ACREAGE	DESCRIPTION OF CULTURE	DATE OF FIRST CULTURE
13	NE NE	34N	21E	20.65	MEADOW	1887
18	LOT 4	34N	22E	.40	MEADOW	1887
18	LOT 5	34N	22E	12.45	MEADOW	1887
18	LOT 6	34N	22E	11.65	MEADOW	1887
18	LOT 6	34N	22E	4.45	PASTURE	1887
18	LOT 7	34N	22E	.65	PASTURE	1887
18	LOT 9	34N	22E	.25	PASTURE	1887
18	LOT 10	34N	22E	11.90	PASTURE	1887
18	LOT 10	34N	22E	16.10	MEADOW	1887
18	LOT 11	34N	22E	10.80	MEADOW	1887
18	LOT 11	34N	22E	1.60	PASTURE	1887
18	LOT 15	34N	22E	3.30	MEADOW	1887
18	LOT 15	34N	22E	4.70	PASTURE	1887
18	LOT 16	34N	22E	1.10	PASTURE	1887

TOTAL= 100 ACRES

STATE OF NEVADA }
WASHOE COUNTY } SS


I, GEORGE M. THIEL, BEING FIRST DULY SWORN, DEPOSE AND SAY THAT THIS MAP, CONSISTING OF 1 SHEET, HAS BEEN CORRECTLY DRAWN TO THE DESIGNATED SCALE FROM FIELD NOTES OF A SURVEY MADE BY ME OR UNDER MY SUPERVISION AND DIRECTION, BETWEEN THE 1st DAY OF FEBRUARY, 1999 AND THE 3rd DAY OF FEBRUARY, 1999; THAT IT TRULY AND CORRECTLY REPRESENTS THE PROPOSED LOCATION AND EXTENT OF THE WORKS USED TO DIVERT WATER FROM SQUAW VALLEY CREEK AND UNNAMED SPRINGS, IN WASHOE COUNTY, NEVADA BY BRIGHT-HOLLAND CORPORATION, A NEVADA CORPORATION, FOR IRRIGATION PURPOSES. THAT THE PROPOSED POINTS OF DIVERSION, THE APPROXIMATE LOCATION AND SIZE OF THE DIVERTING CHANNEL OR OTHER CONDUIT, ALL RESERVOIRS OR BASINS, THE LOCATION AND NAMES OF ALL OTHER WORKS WHICH WILL CROSS OR CONNECT WITH THE PROPOSED WORKS, AND THE BOUNDARY OF ALL LANDS, SHOWING BY 40-ACRE SUBDIVISIONS THE AREAS PROPOSED TO BE SERVED, ARE FULLY AND CORRECTLY DESIGNATED THEREON.

George M. Thiel
GEORGE M. THIEL, P.E. SWRS NO. 696

SUBSCRIBED AND SWORN TO BEFORE ME
THIS 11th DAY OF June, 1999.
Marie Guardia (NOTARY SIGNATURE)

NOTARY PUBLIC IN AND FOR WASHOE COUNTY, NEVADA.
MY COMMISSION EXPIRES March 9, 2003.


MARIE GUARDIA
Notary Public - State of Nevada
Appointment Recorded in Washoe County
No. 99-54690-2 - Expires March 9, 2003

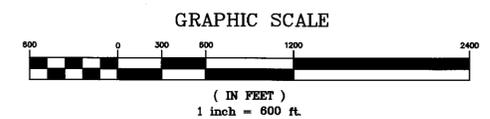

POINT OF DIVERSION TIES

ALL TIES ARE TO THE SECTION CORNER COMMON TO SECTIONS 7 & 18

SPRING OR WELL	SECTION	SUBDIVISION	TOWNSHIP	RANGE	TIE BEARING	TIE DISTANCE
SPRING-1	13	NE NE	T.34N.	R.21E.	N 35°25'21" E	2,065.43'
SPRING-2	13	NE NE	T.34N.	R.21E.	N 35°32'45" E	1,916.91'
SPRING-3	13	NE NE	T.34N.	R.21E.	N 24°54'25" E	1,755.41'
SPRING-4	13	NE NE	T.34N.	R.21E.	N 21°16'19" E	1,538.83'
SPRING-5	13	NE NE	T.34N.	R.21E.	N 13°25'12" E	1,202.01'
SPRING-6	18	LOT 10	T.34N.	R.22E.	N 41°05'19" W	4,303.21'
SPRING-7	18	LOT 10	T.34N.	R.22E.	N 38°05'56" W	4,354.34'
SQUAW VALLEY CREEK	13	NE NE	T.34N.	R.21E.	N 34°08'46" E	1,636.23'

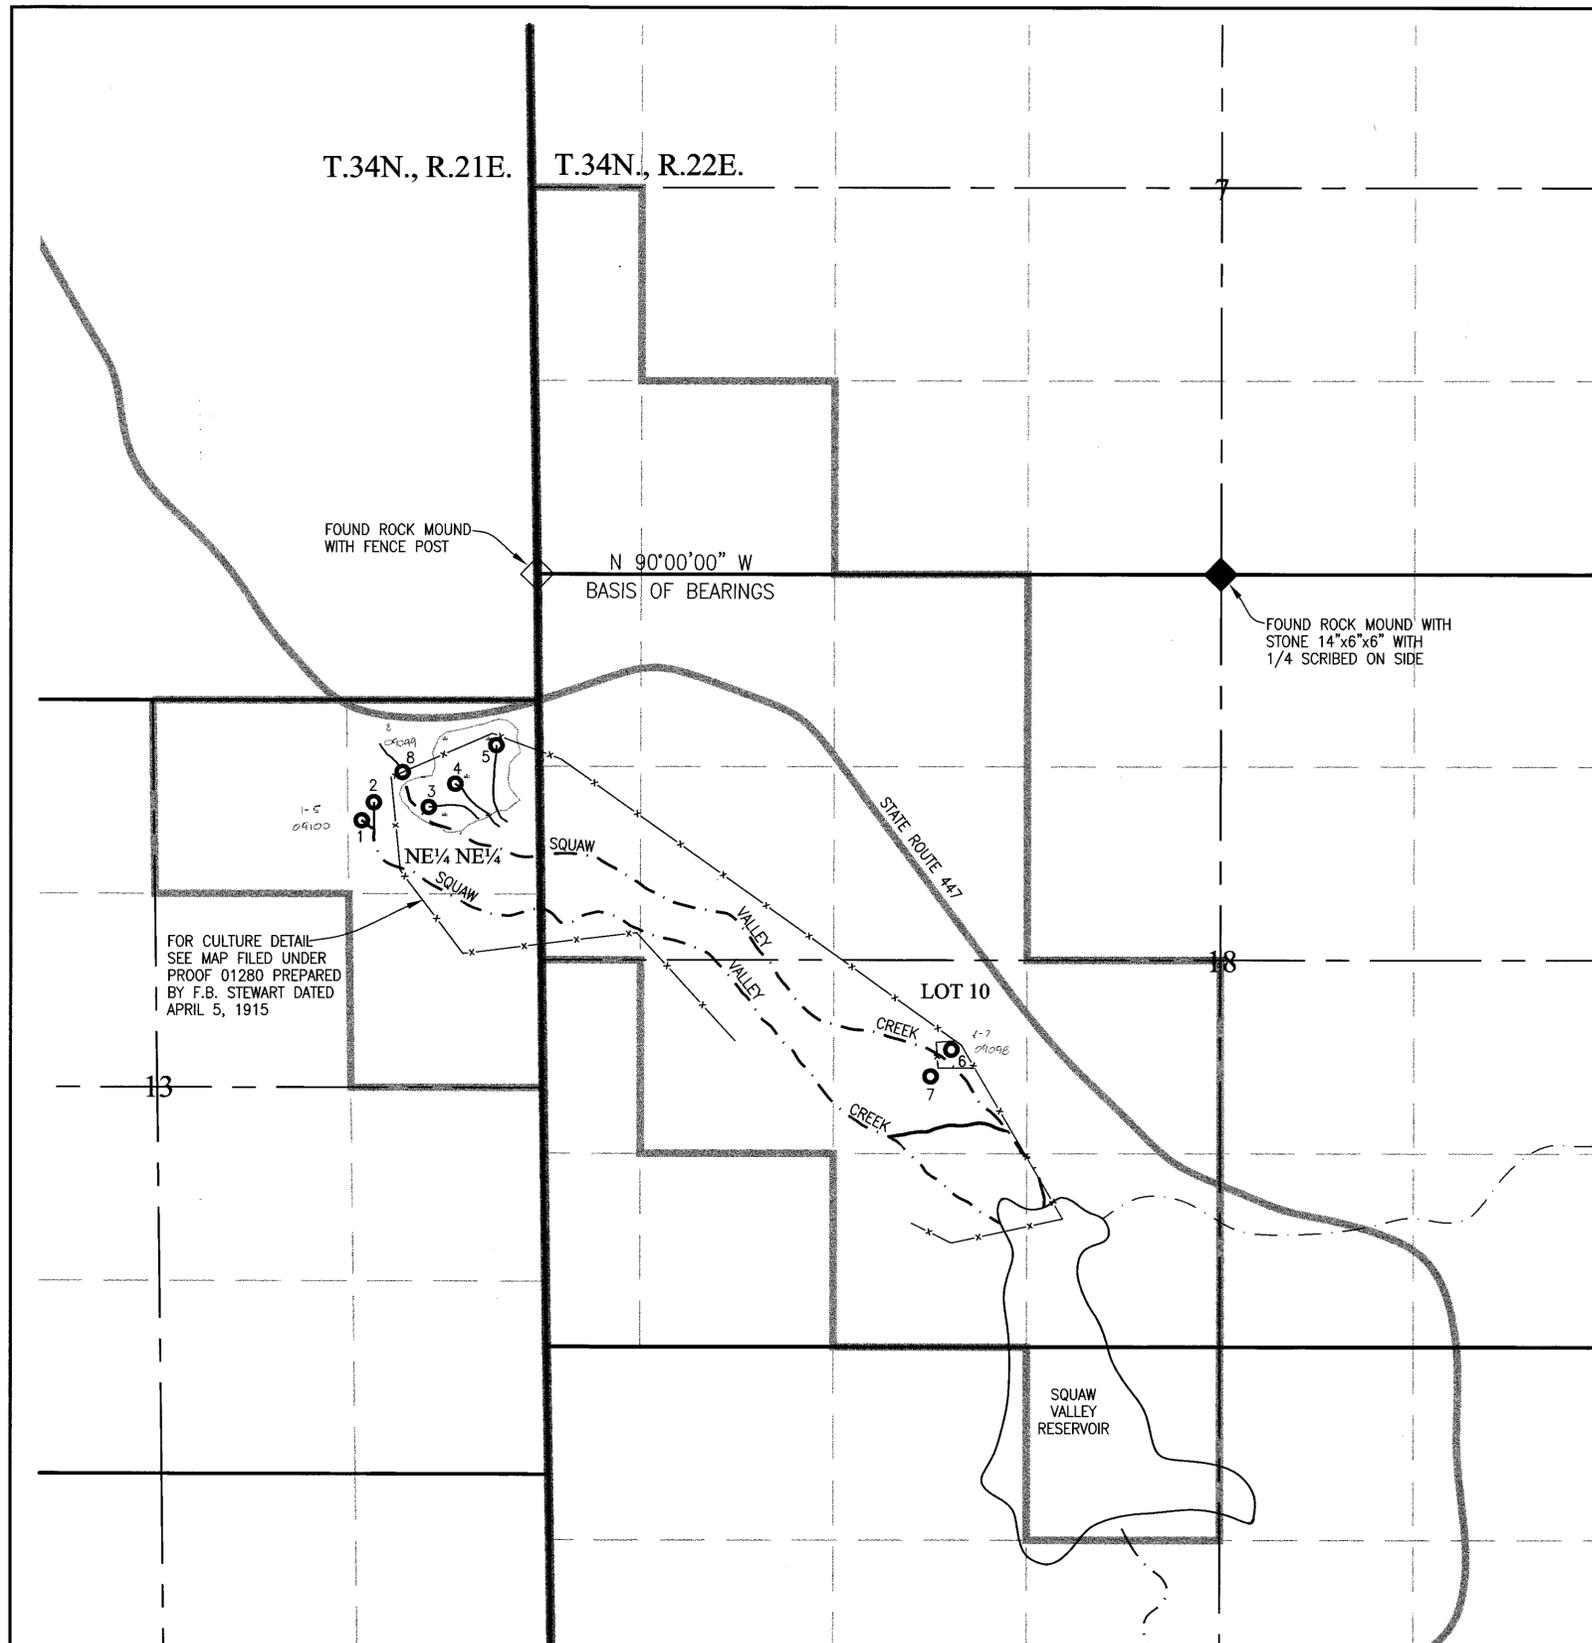

BASIS OF BEARINGS
BEING THE NORTH LINE OF SECTION 18, T.34N., R.22E., M.D.B. & M. WHICH BEARS N 90°00'00" W. AS SHOWN ON CERTAIN GLO SURVEY PLAT NO. 6321 ACCEPTED ON MAY 27, 1911.

- LEGEND**
- x-x- - FENCE LINE PER MAP FILED UNDER PROOF NO. 01280
 - ◇ - FOUND SECTION CORNERS AS NOTED
 - ◆ - FOUND QUARTER CORNERS AS NOTED
 - - POINT OF DIVERSION
 - — — - PROPERTY BOUNDARY

TEC THIEL ENGINEERING CONSULTANTS
Civil Engineering Water Rights Consulting
Land Use Planning Surveying
P.O. Box 70458 • Reno, Nevada 89570-0458
(775) 352-7800 • Fax (775) 352-7929

STATE ENGINEER'S USE ONLY
09098
09099
09100

FILED
JUN 15 1999
STATE ENGINEER'S OFFICE

MAP TO ACCOMPANY PROOFS OF APPROPRIATION

FOR IRRIGATION USE
BY BRIGHT-HOLLAND CORPORATION, S
A NEVADA CORPORATION
FROM SQUAW VALLEY CREEK AND UNNAMED SPRINGS,
IN WASHOE COUNTY, NEVADA

6-8-99

98262SQW