

FOUND MOUND OF STONE WITH FENCE POST. ORIGINAL CORNER STONE, MARKED WITH 5 NOTCHES ON ONE SIDE AND 1 NOTCH ON THE ADJACENT SIDE.

FOUND MOUND OF STONE AND POST. NO STONE MARKINGS VISIBLE.

31/32 6 | 5

32/33 5 | 4



BASIS OF BEARINGS N89°51'00"W

STATE OF NEVADA } SS  
 COUNTY OF WASHOE

I, GEORGE M. THIEL, BEING FIRST DULY SWORN, DEPOSE AND SAY THAT THIS MAP, CONSISTING OF ONE SHEET, INCLUSIVE, HAS BEEN CORRECTLY DRAWN TO THE DESIGNATED SCALE FROM FIELD NOTES OF A SURVEY MADE BY ME, OR UNDER MY SUPERVISION AND DIRECTION ON OR BEFORE APRIL 16, 1999; THAT IT TRULY AND CORRECTLY REPRESENTS THE PROPOSED LOCATION AND EXTENT OF THE WORKS USED TO DIVERT WATER FROM SMOKE CREEK AND UNNAMED SPRINGS, IN WASHOE COUNTY, NEVADA, BY THE BRIGHT-HOLLAND CORPORATION, FOR IRRIGATION PURPOSES. ALL OTHER WORKS OR STREAMS WHICH ARE CROSSED BY OR CONNECTED WITH THE SAID WORKS, AND THE BOUNDARY AREA AND KIND OF CULTURE OF LANDS IRRIGATED ARE CORRECTLY SHOWING DESIGNATED THEREON.

*George M. Thiel 7/26/99*  
 GEORGE M. THIEL, SWRS # 696



SUBSCRIBED AND SWORN TO BEFORE ME  
 THIS 26<sup>th</sup> DAY OF July, 1999.  
*Marie Wright*  
 NOTARY PUBLIC IN AND FOR Washoe COUNTY, Nevada.  
 MY COMMISSION EXPIRES March 9, 2003.

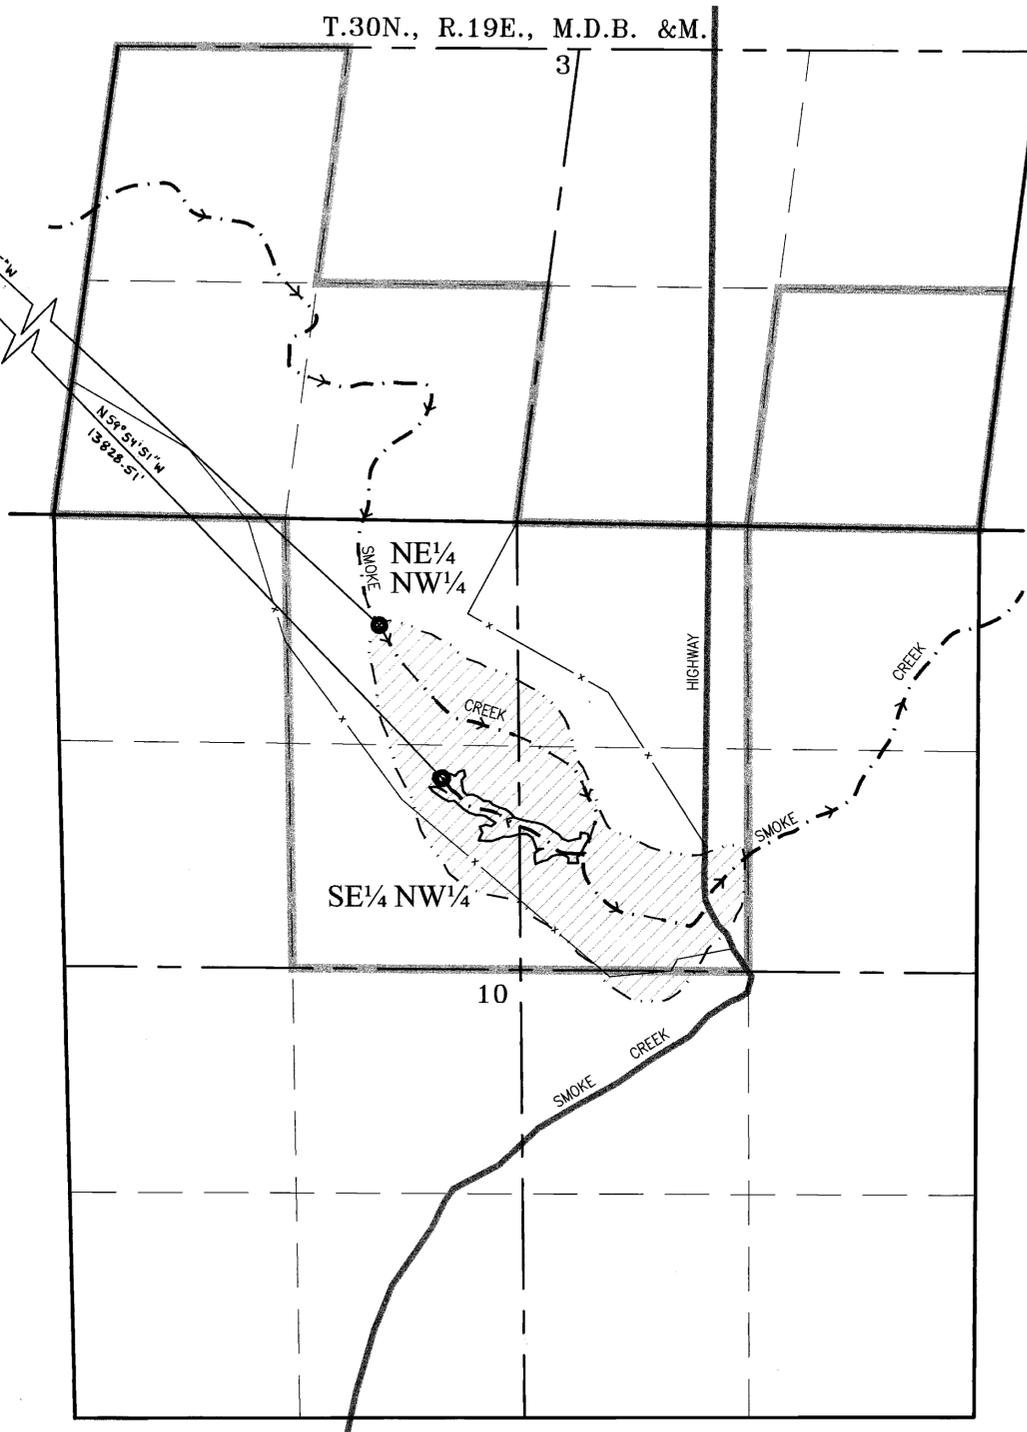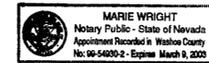

BASIS OF BEARINGS

BEING THE NORTH LINE OF SECTION 5, T.30N., R.19E., M.D.B. &M. WHICH BEARS N. 89°51'00" W. AS SHOWN ON THAT CERTAIN GLO SURVEY PLAT NO. 0129 ACCEPTED ON FEBRUARY 18, 1881.


DATE OF FIRST CULTURE	CULTIVATED ACREAGE	SUBDIVISION	SECTION	TOWNSHIP	RANGE	DESCRIPTION OF CULTURE
1887	23.04	SW NE	10	30N	19E	MEADOW
1887	1.84	NW NE	10	30N	19E	MEADOW
1887	1.58	NW SE	10	30N	19E	MEADOW
1887	10.82	SE NW	10	30N	19E	MEADOW
1887	10.39	NE NW	10	30N	19E	MEADOW
TOTAL=						47.67

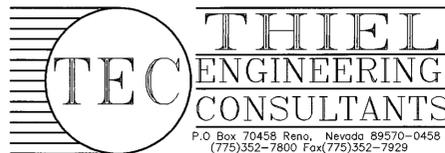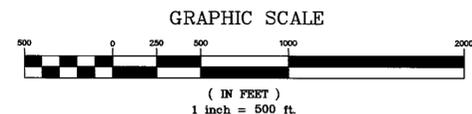

- LEGEND
- ◇ — FOUND SECTION CORNERS AS NOTED
  - — PROPOSED POINT OF DIVERSION
  - x-x- — EXISTING FENCE LINE
  - — BOUNDARY OF LANDS PATENTED BY FRANK E. HORN

STATE ENGINEER'S USE

09120 - 09.21

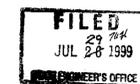

MAP TO ACCOMPANY PROOF OF APPROPRIATION OF WATER FOR IRRIGATION USE BY BRIGHT-HOLLAND CORPORATION A NEVADA CORPORATION FROM SMOKE CREEK AND UNNAMED SPRINGS

WASHOE COUNTY NEVADA

78727 78725

78724 72546 72545 09121 09120