


T.33N., R.23E., M.D.B. &M.

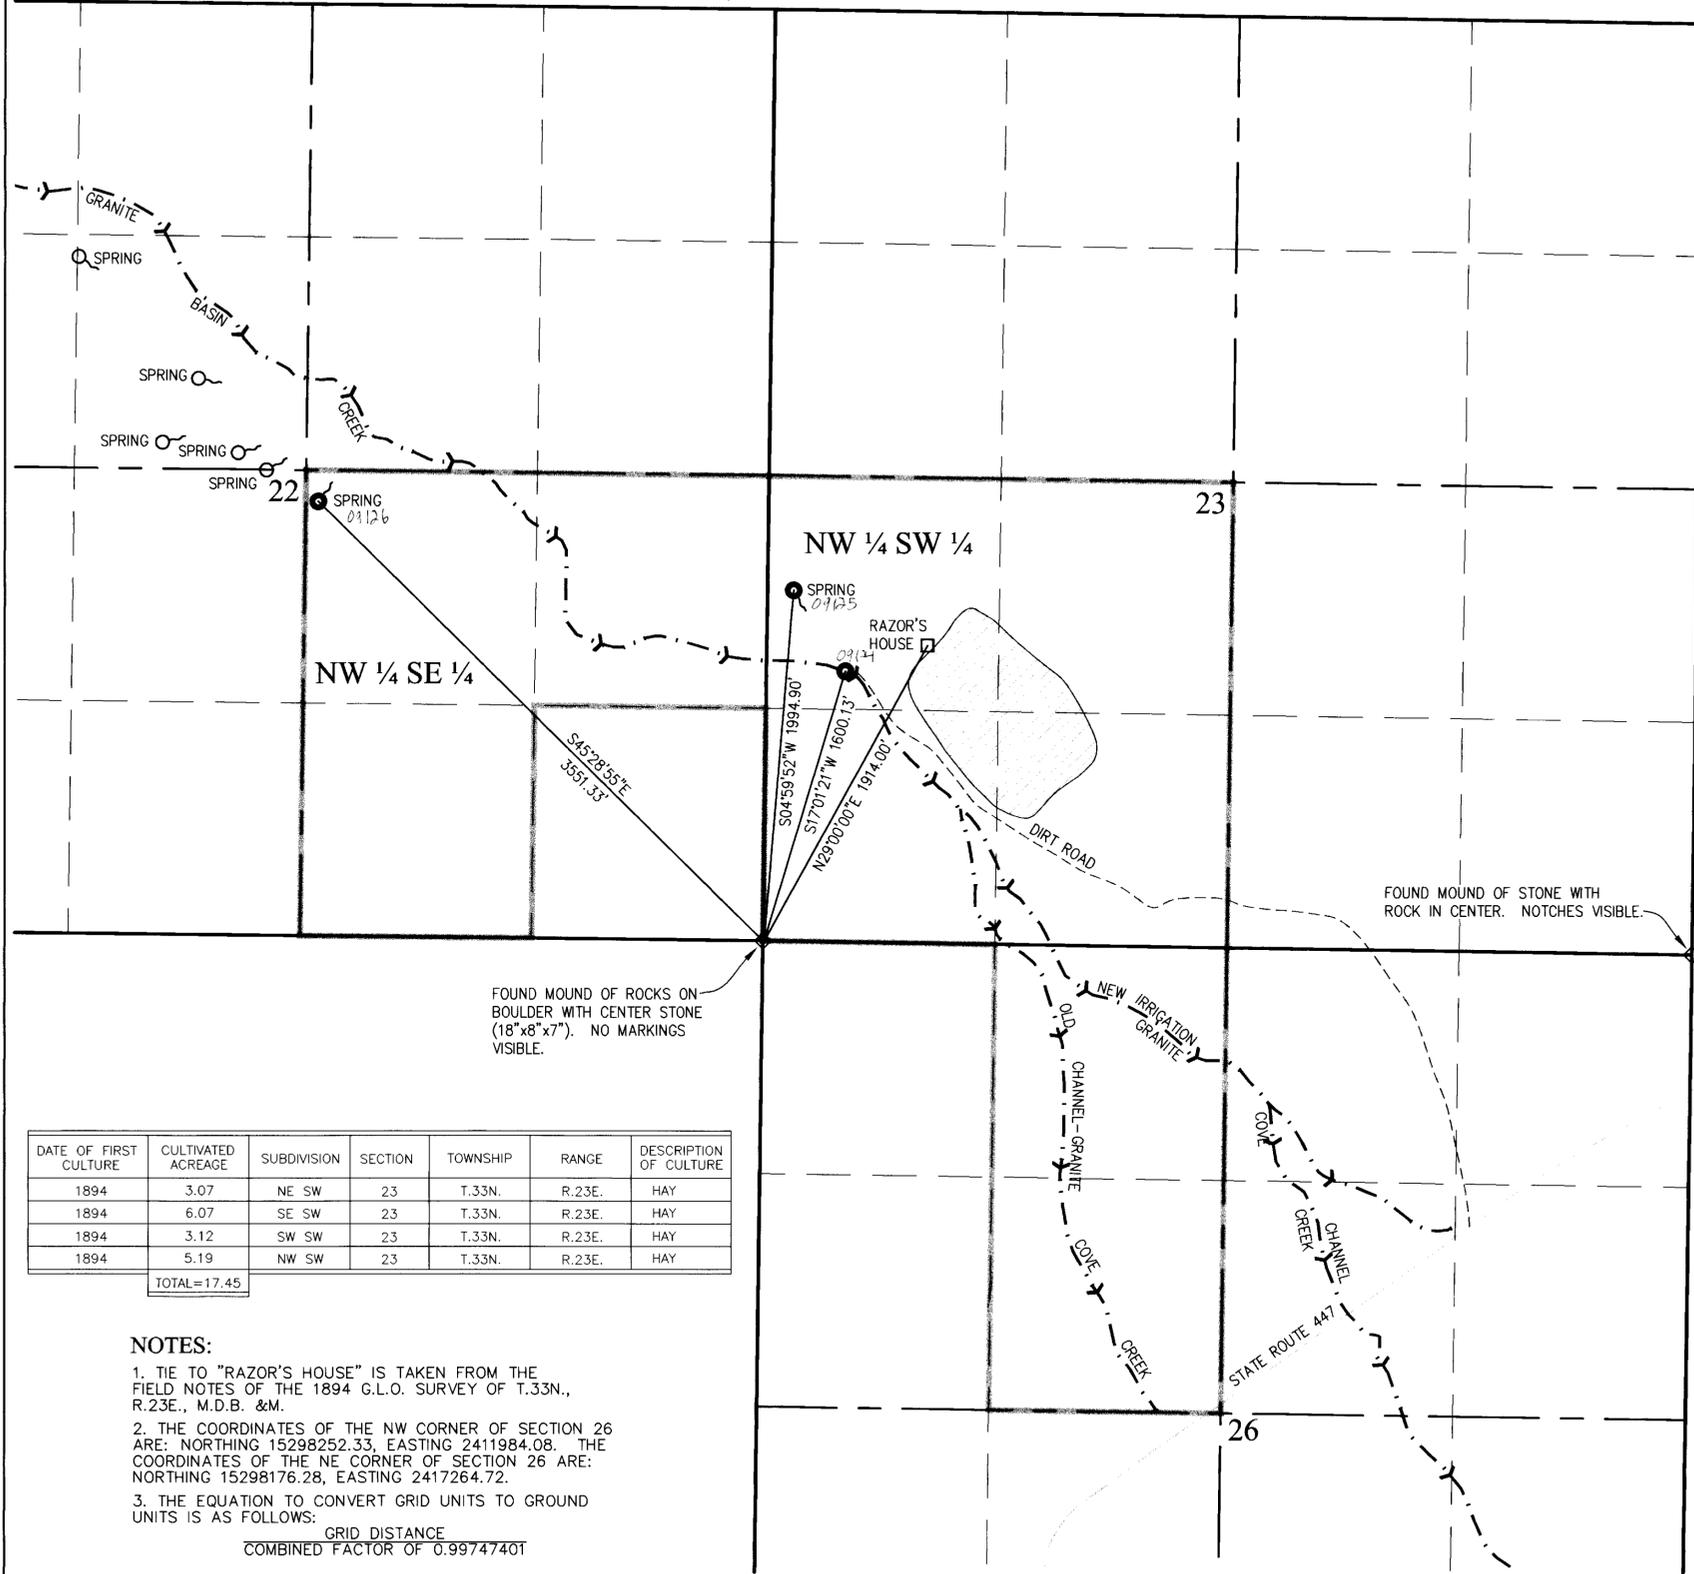


FOUND MOUND OF ROCKS ON BOULDER WITH CENTER STONE (18"x8"x7"). NO MARKINGS VISIBLE.

FOUND MOUND OF STONE WITH ROCK IN CENTER. NOTCHES VISIBLE.

DATE OF FIRST CULTURE	CULTIVATED ACREAGE	SUBDIVISION	SECTION	TOWNSHIP	RANGE	DESCRIPTION OF CULTURE
1894	3.07	NE SW	23	T.33N.	R.23E.	HAY
1894	6.07	SE SW	23	T.33N.	R.23E.	HAY
1894	3.12	SW SW	23	T.33N.	R.23E.	HAY
1894	5.19	NW SW	23	T.33N.	R.23E.	HAY
TOTAL=17.45						

**NOTES:**  
 1. TIE TO "RAZOR'S HOUSE" IS TAKEN FROM THE FIELD NOTES OF THE 1894 G.L.O. SURVEY OF T.33N., R.23E., M.D.B. &M.  
 2. THE COORDINATES OF THE NW CORNER OF SECTION 26 ARE: NORTHING 15298252.33, EASTING 2411984.08. THE COORDINATES OF THE NE CORNER OF SECTION 26 ARE: NORTHING 15298176.28, EASTING 2417264.72.  
 3. THE EQUATION TO CONVERT GRID UNITS TO GROUND UNITS IS AS FOLLOWS:  
 GRID DISTANCE  
 COMBINED FACTOR OF 0.99747407

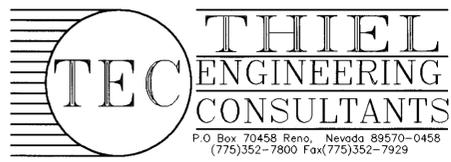

- LEGEND**
- — — — — BOUNDARY OF PROPERTY
  - ◇ — FOUND SECTION CORNERS AS NOTED
  - — POINT OF DIVERSION
  - - - - - GRANITE COVE CREEK

**STATE OF NEVADA  
 COUNTY OF WASHOE**

}SS


I, GEORGE M. THIEL, BEING FIRST DULY SWORN, DEPOSE AND SAY THAT THIS MAP, CONSISTING OF ONE SHEET, NUMBERED FROM 1 TO 1, INCLUSIVE, HAS BEEN CORRECTLY DRAWN TO THE DESIGNATED SCALE FROM FIELD NOTES OF A SURVEY MADE BY ME, OR UNDER MY SUPERVISION AND DIRECTION, BETWEEN THE 30TH DAY OF AUGUST, 1999, AND THE 2ND DAY OF SEPTEMBER 1999; THAT IT TRULY AND CORRECTLY REPRESENTS THE PROPOSED LOCATION AND EXTENT OF THE WORKS USED TO DIVERT WATER FROM GRANITE COVE CREEK AND UNNAMED SPRINGS, IN WASHOE COUNTY, NEVADA, BY BRIGHT-HOLLAND CORPORATION, A NEVADA CORPORATION, FOR IRRIGATION, DOMESTIC AND STOCKWATERING PURPOSES; THAT THE POINT OF DIVERSION, THE LOCATION AND SIZE OF THE DIVERTING CHANNEL OR OTHER CONDUIT, THE PLACE AND MANNER OF USE, AND THE LOCATION AND NAMES OF ALL OTHER WORKS OR STREAMS WHICH ARE CROSSED BY OR CONNECTED WITH THE SAID WORKS, ARE FULLY AND CORRECTLY DESIGNATED THEREON.

*George M. Thiel 9/27/99*  
 GEORGE M. THIEL, SWRS # 696

SUBSCRIBED AND SWORN TO BEFORE ME  
 THIS 27<sup>th</sup> DAY OF Sept, 1999.  
*Cherie D. Kirby*  
 NOTARY PUBLIC IN AND FOR Washoe COUNTY, Nevada  
 MY COMMISSION EXPIRES 5/26, 2003.



**BASIS OF BEARINGS**  
 THE BASIS OF BEARINGS IS THE STATE PLANE COORDINATE SYSTEM. COORDINATES ARE ON GRID DISTANCE.

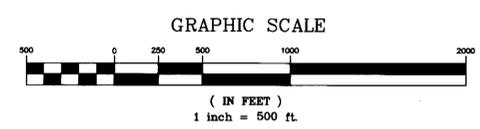

STATE ENGINEER'S USE

**FILED**  
 OCT 01 1999  
 STATE ENGINEER'S OFFICE

MAP  
 TO ACCOMPANY PROOFS OF APPROPRIATION FROM GRANITE COVE CREEK AND UNNAMED SPRINGS BY BRIGHT-HOLLAND CORPORATION, A NEVADA CORPORATION FOR IRRIGATION, DOMESTIC AND STOCKWATERING PURPOSES  
 PROOFS 09124, 09125, 09126

WASHOE COUNTY NEVADA

09126 09125 09124