


STATE OF NEVADA
COUNTY OF WASHOE

}SS

I, GEORGE M. THIEL, BEING FIRST DULY SWORN, DEPOSE AND SAY THAT SITE INSPECTIONS HAVE BEEN MADE BY ME, OR UNDER MY SUPERVISION AND DIRECTION, BETWEEN THE 28th OF JANUARY 2000 AND THE 31st OF JANUARY 2000; THAT THE LOCATION OF EACH REFERENCE MONUMENT HAS BEEN VERIFIED BY SITE INSPECTION; THAT THE POINT OF DIVERSION AND PLACE OF USE SITES HAVE BEEN INSPECTED; THAT THIS MAP CONSISTING OF 1 SHEET, NUMBERED FROM 1 TO 1 INCLUSIVE, HAS BEEN CORRECTLY DRAWN TO THE DESIGNATED SCALE FROM SURVEYING CALCULATION NOTES PREPARED BY ME, OR UNDER MY SUPERVISION AND DIRECTION, RELYING UPON ANALYSIS OF RECORDED SURVEY MAPS AND OTHER RECORDED SURVEYING DOCUMENTS IN THE OFFICE OF THE BUREAU OF LAND MANAGEMENT AND THE OFFICE OF THE STATE ENGINEER; THAT THIS MAP TRULY AND CORRECTLY REPRESENTS THE PROPOSED LOCATION AND EXTENT OF THE WORKS USED TO DIVERT WATER FROM COTTONWOOD CREEK, IN WASHOE COUNTY, NEVADA, BY BRIGHT-HOLLAND CORPORATION, A NEVADA CORPORATION, FOR IRRIGATION DOMESTIC AND STOCKWATERING PURPOSES. THAT THE PROPOSED POINT OF DIVERSION, THE APPROXIMATE LOCATION AND SIZE OF THE DIVERTING CHANNEL OR OTHER CONDUIT, THE PLACE AND MANNER OF USE, AND THE LOCATION AND NAMES OF ALL OTHER WORKS OR STREAMS WHICH ARE CROSSED BY, OR CONNECTED WITH THE SAID WORKS, ARE FULLY AND CORRECTLY DESIGNATED THEREON.



SUBSCRIBED AND SWORN TO BEFORE ME
THIS 9th DAY OF February, 2000
Celia D. Kirby
NOTARY PUBLIC IN AND FOR Washoe COUNTY, Nevada
MY COMMISSION EXPIRES May 26, 2003

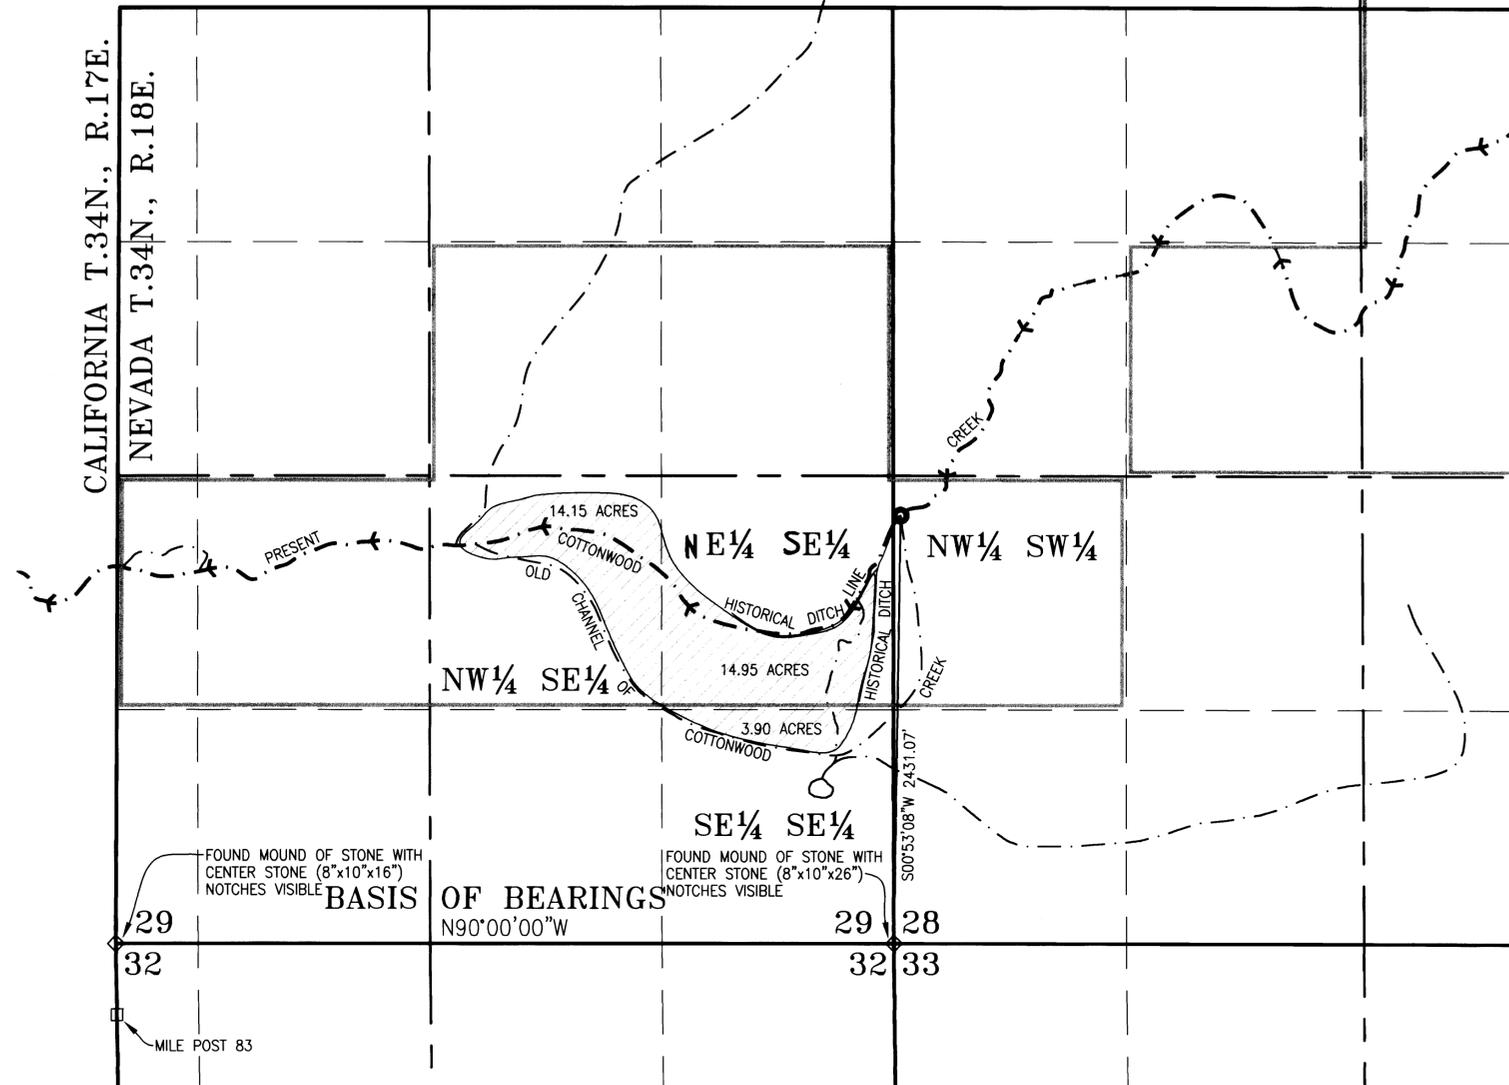

BASIS OF BEARINGS
N90°00'00"W

FOUND MOUND OF STONE WITH CENTER STONE (8"x10"x16") NOTCHES VISIBLE

FOUND MOUND OF STONE WITH CENTER STONE (8"x10"x26") NOTCHES VISIBLE


BASIS OF BEARINGS

THE BASIS OF BEARINGS IS THE SOUTH LINE OF SECTION 29 T.34N., R.18E., M.D.B. & M., BEARING N 90°00'00" W, AS SHOWN ON THE G.L.O. SURVEY PLAT OF SAID TOWNSHIP AND RANGE APPROVED ON MARCH 6, 1880 ON FILE WITH THE B.L.M.

NOTE

PRESENT CHANNEL OF COTTONWOOD CREEK NOW FOLLOWS ALONG THE ORIGINAL DITCH LINE PER PROOF MAP FOR PROFS 02141 THROUGH 02146 ON FILE WITH THE STATE ENGINEER

DATE OF FIRST CULTURE	CULTIVATED ACREAGE	SUBDIVISION	SECTION	TOWNSHIP	RANGE	DESCRIPTION OF CULTURE
1875	14.15	NW SE	29	T.34N.	R.18E.	MEADOW HAY
1875	14.95	NE SE	29	T.34N.	R.18E.	MEADOW HAY
1875	3.90	SE SE	29	T.34N.	R.18E.	MEADOW HAY
TOTAL=33.00						

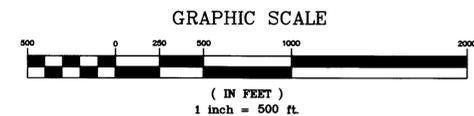

LEGEND

- BOUNDARY OF BRIGHT-HOLLAND PROPERTY
- ◇ FOUND SECTION CORNERS AS NOTED
- POINT OF DIVERSION
- - - COTTONWOOD CREEK

STATE ENGINEER'S USE



MAP
TO ACCOMPANY PROOF OF APPROPRIATION
FROM COTTONWOOD CREEK
BY BRIGHT-HOLLAND CORPORATION,
A NEVADA CORPORATION FOR IRRIGATION
AND STOCKWATERING PURPOSES

WASHOE COUNTY

NEVADA

09187