


STATE OF NEVADA
COUNTY OF WASHOE

}SS

I, GEORGE M. THIEL, BEING FIRST DULY SWORN, DEPOSE AND SAY THAT THIS MAP, CONSISTING OF ONE SHEET, NUMBERED FROM 1 TO 1, INCLUSIVE, HAS BEEN CORRECTLY DRAWN TO THE DESIGNATED SCALE FROM FIELD NOTES OF A SURVEY MADE BY ME, OR UNDER MY SUPERVISION AND DIRECTION, BETWEEN THE 11th DAY OF OCTOBER, 1999, AND THE 15th DAY OF OCTOBER, 1999; THAT IT TRULY AND CORRECTLY REPRESENTS THE LOCATION AND EXTENT OF THE WORKS USED TO DIVERT WATER FROM UNNAMED SPRINGS IN WASHOE COUNTY, NEVADA, BY BRIGHT-HOLLAND CORPORATION, A NEVADA CORPORATION, FOR STOCKWATERING PURPOSES. THAT THE POINT OF DIVERSION, THE LOCATION AND SIZE OF THE DIVERTING CHANNEL OR OTHER CONDUIT, THE PLACE AND MANNER OF USE, AND THE LOCATION AND NAMES OF ALL OTHER WORKS OR STREAMS WHICH ARE CROSSED BY, OR CONNECTED WITH THE SAID WORKS, ARE FULLY AND CORRECTLY DESIGNATED THEREON.

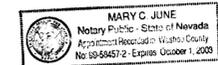


SUBSCRIBED AND SWORN TO BEFORE ME

THIS 17th DAY OF March, 2000.


NOTARY PUBLIC IN AND FOR WASHOE COUNTY, NEVADA.

MY COMMISSION EXPIRES October 1, 2003.

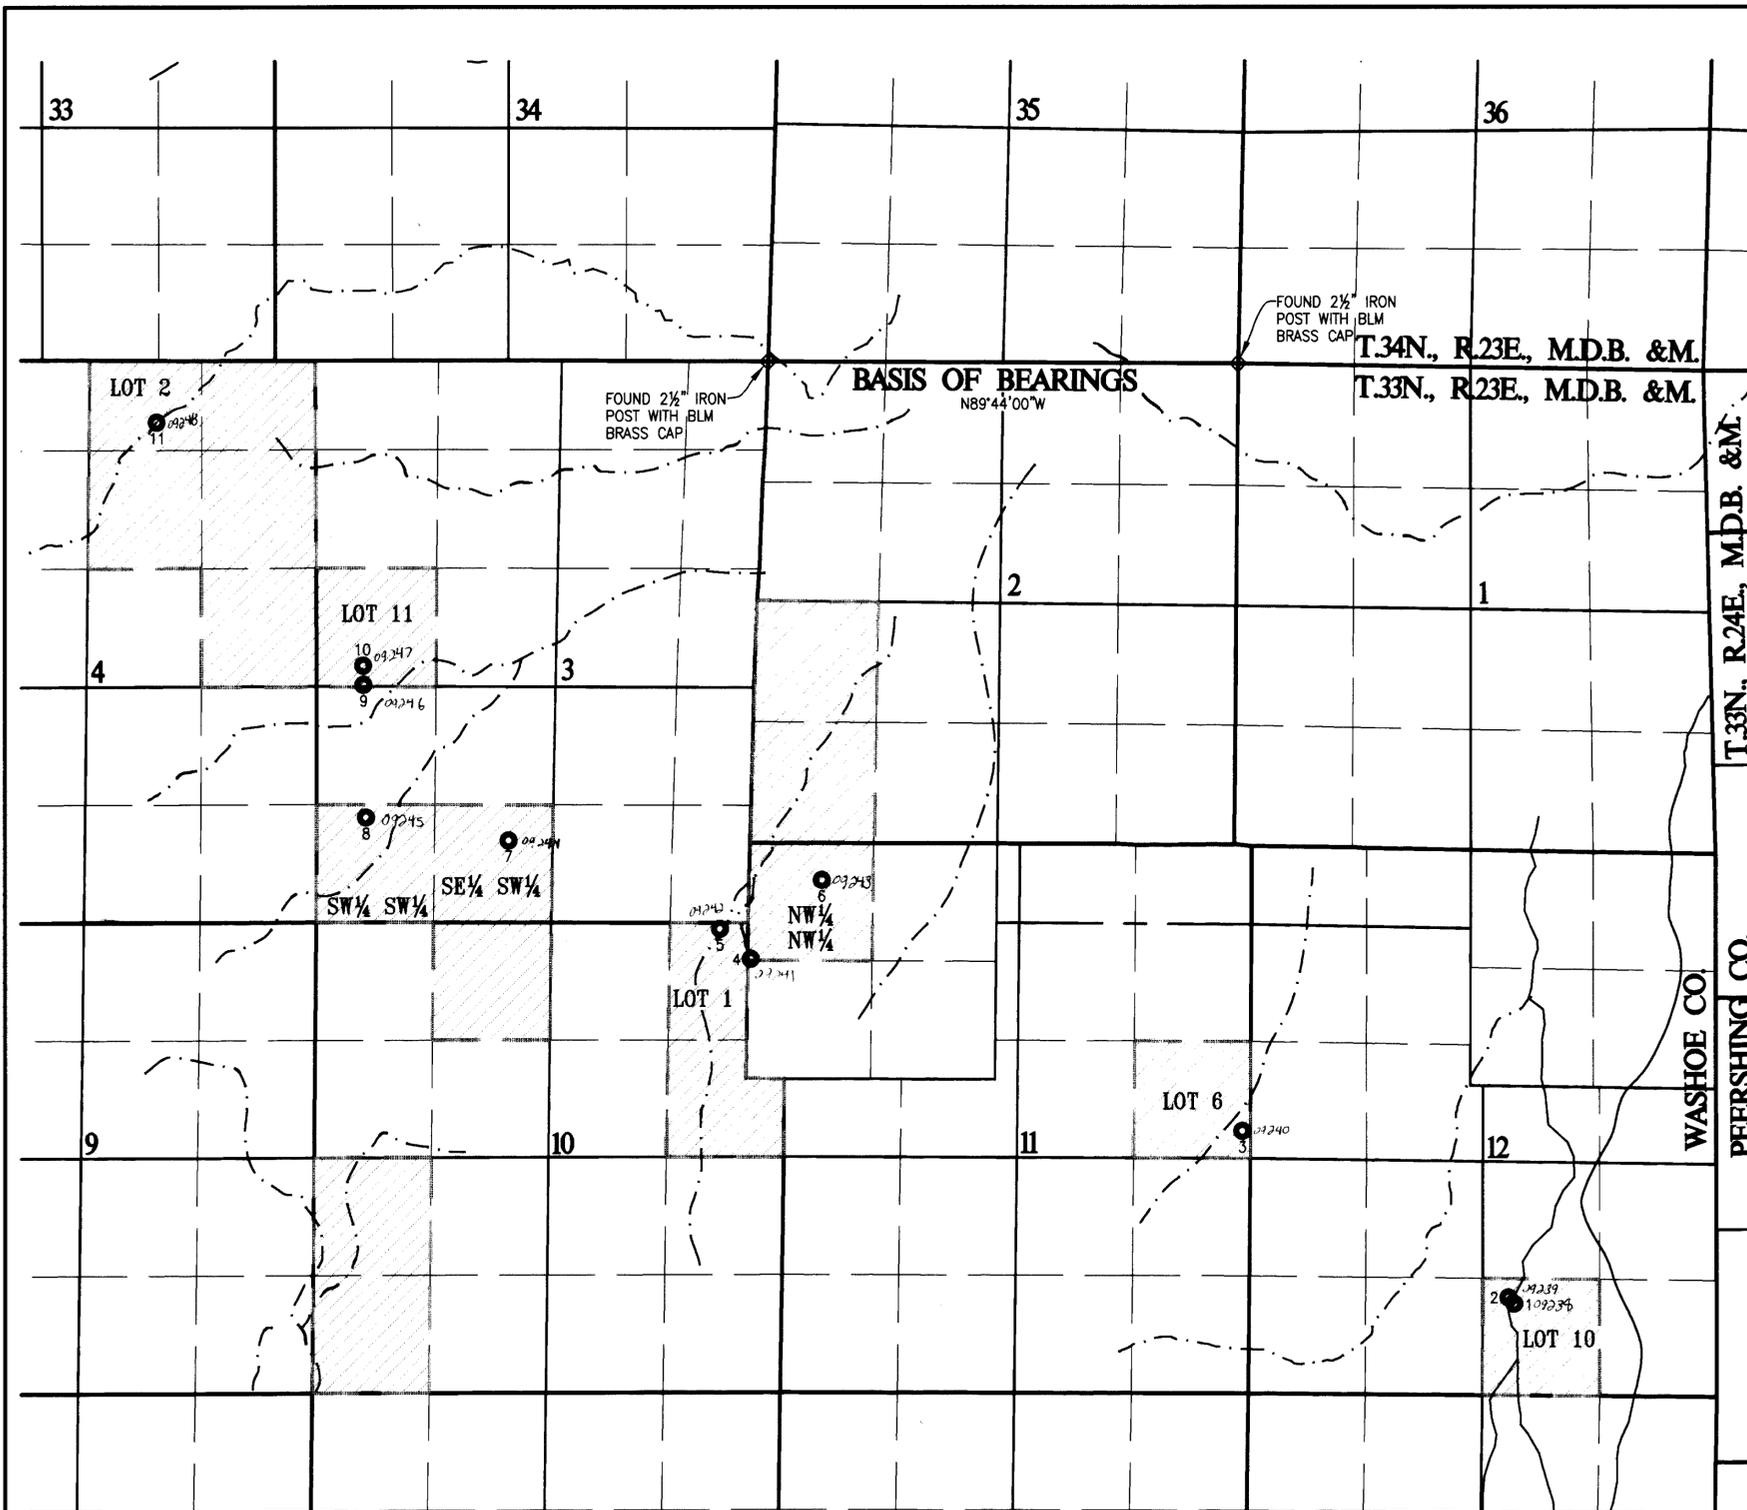

BASIS OF BEARINGS

THE BASIS OF BEARINGS IS THE NORTH LINE OF SECTION 2, T.33N., R.23E., M.D.B. &M., BEARING N 89°44'00" W, AS SHOWN ON THE DEPENDENT RESURVEY OF SAID TOWNSHIP AND RANGE APPROVED ON MAY 11, 1977 ON FILE WITH THE BUREAU OF LAND MANAGEMENT.

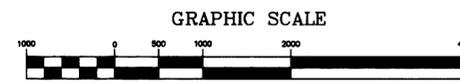

(IN FEET)
1 inch = 1000 ft.

POINT OF DIVERSION TIES

ALL TIES ARE TO THE SECTION CORNER COMMON TO SECTIONS 35 & 36, T.34N., R.23E., M.D.B. &M., AND SECTIONS 1 & 2, T.33N., R.23E., M.D.B. &M.

PROOF #	SOURCE	DIVERSION POINT #	SECTION	SUBDIVISION	TOWNSHIP	RANGE	TIE BEARING	TIE DISTANCE
09238	UNNAMED SPRING	1	12	LOT 10	T.33N.	R.23E.	N 16°21'18" W	11,120.52'
09239	UNNAMED SPRING	2	12	LOT 10	T.33N.	R.23E.	N 16°07'40" W	11,033.99'
09240	UNNAMED SPRING	3	11	LOT 6	T.33N.	R.23E.	N 00°16'38" W	8,707.40'

FEBRUARY 29, 2000

LEGEND

- ◇ - FOUND SECTION CORNERS AS NOTED
- - POINT OF DIVERSION
- ▭ - BRIGHT-HOLLAND PROPERTY

POINT OF DIVERSION TIES


ALL TIES ARE TO THE SECTION CORNER COMMON TO SECTIONS 34 & 35, T.34N., R.23E., M.D.B. &M., AND SECTIONS 2 & 3, T.33N., R.23E., M.D.B. &M.

PROOF #	SOURCE	DIVERSION POINT #	SECTION	SUBDIVISION	TOWNSHIP	RANGE	TIE BEARING	TIE DISTANCE
09241	UNNAMED SPRING	4	11	NW NW	T.33N.	R.23E.	N 01°43'41" E	6,778.36'
09242	UNNAMED SPRING	5	10	LOT 1	T.33N.	R.23E.	N 04°54'52" E	6,459.55'
09243	UNNAMED SPRING	6	11	NW NW	T.33N.	R.23E.	N 05°52'16" W	5,910.39'
09244	UNNAMED SPRING	7	3	SE SW	T.33N.	R.23E.	N 28°32'09" E	6,182.29'
09245	UNNAMED SPRING	8	3	SW SW	T.33N.	R.23E.	N 41°29'58" E	6,902.08'
09246	UNNAMED SPRING	9	3	LOT 11	T.33N.	R.23E.	N 51°28'28" E	5,883.33'
09247	UNNAMED SPRING	10	3	LOT 11	T.33N.	R.23E.	N 53°10'44" E	5,752.27'
09248	UNNAMED SPRING	11	4	LOT 2	T.33N.	R.23E.	N 84°22'33" E	6,984.84'



THIEL ENGINEERING CONSULTANTS
P.O. Box 70458 Reno, Nevada 89570-0458
(775)352-7800 Fax(775)352-7929

STATE ENGINEER'S USE

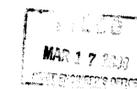

MAP
TO ACCOMPANY PROOFS OF APPROPRIATION
BY
BRIGHT-HOLLAND CORPORATION
A NEVADA CORPORATION
FOR STOCKWATERING PURPOSES
FROM UNNAMED SPRINGS

WASHOE COUNTY

NEVADA

09248 09247 09246 09245 09244 09243 09242 09241 09240 09239 09238