

STATE OF NEVADA
COUNTY OF HUMBOLDT

I, JOHN H. MILTON III, being first duly sworn, depose and say that this map, consisting of 1 sheet, numbered from 1 to 1, inclusive, has been correctly drawn to the designated scale from field notes of a survey made by me, or under my supervision and direction, between the 29th and 30th day of August, 2002; that it truly and correctly represents the proposed location and extent of the works used to divert water from unnamed springs and a natural channel of a tributary to Cove Creek in Humboldt County, Nevada by R.D.D., Inc. for stockwatering purposes. That the proposed point of diversion, the approximate location and size of the diverting channel or other conduit, the place and manner of use, the location and names of all other works or streams which are crossed by, or connected with the said works, are fully and correctly designated thereon.




State Water Right Surveyor No. 573

Subscribed and sworn to before me this 24th day of September, 2002.

Doris A. Twichell
DORIS A. TWICHELL



Notary Public in and for Humboldt County, State of Nevada.
My commission expires on: May 28th, 2005.

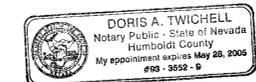

NOTES:


- ◊ Indicates a found section corner, an iron pipe with a B.L.M. brass cap, unless otherwise noted.
- ◆ Indicates a found 1/4 section corner, an iron pipe with a B.L.M. brass cap, unless otherwise noted.
- Indicates the boundary of the proposed place of use.

Basis of Bearings: Record of Survey for R.D.D., Inc. Map File Number 222940 recorded on July 2, 1982 in the office of the Humboldt County Recorder.

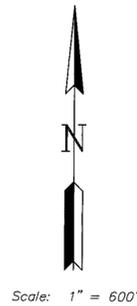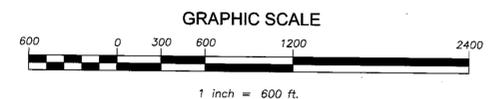

Scale: 1" = 600'

SECTIONS 19, 28 & 30, T.43N., R.28E., M.D.B. & M.

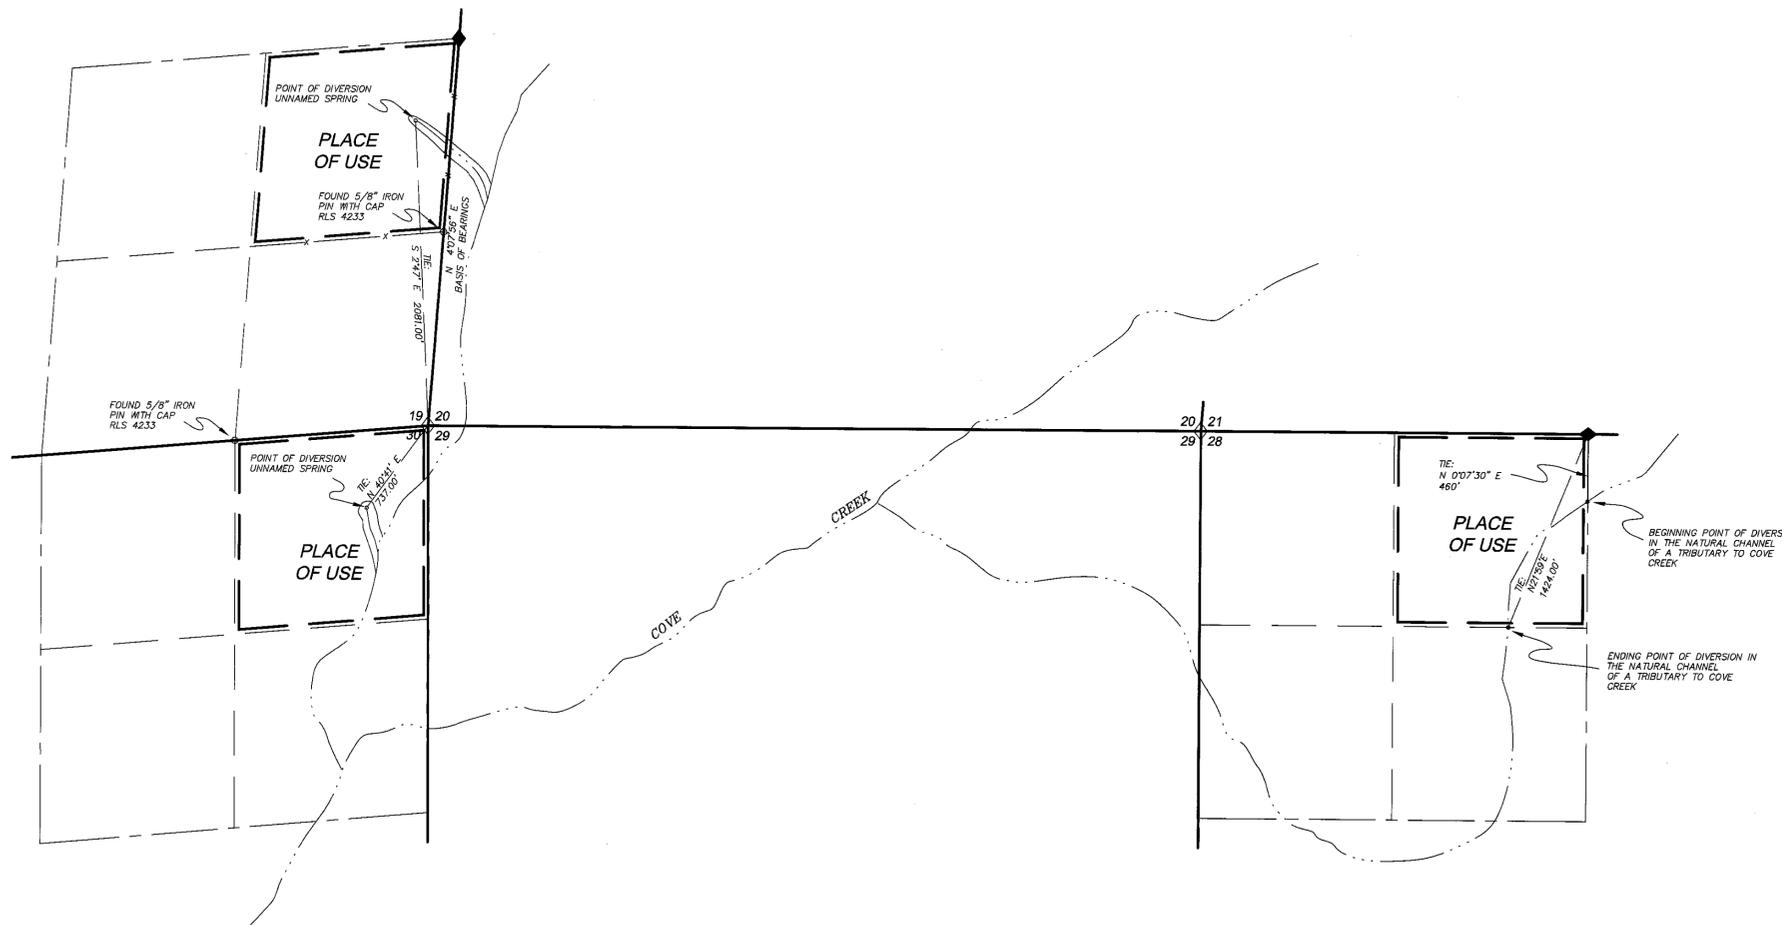

Desert Mountain Surveying
Land and Water Right Surveyors
146 West Second Street
Winnemucca, Nevada 89445 (775) 623-4414

STATE ENGINEER'S USE

09345
09346
09347

FILED
SEP 26 2002
STATE ENGINEER'S OFFICE

60:1117:10 JUL 25

- MAP -

TO ACCOMPANY PROOF OF APPROPRIATION
FOR STOCKWATERING USE

- BY -

R.D.D., INC.

FROM UNNAMED SPRINGS AND
NATURAL CHANNEL OF A TRIBUTARY TO COVE CREEK
IN HUMBOLDT COUNTY, NEVADA

09347 09346 09345