


PORTIONS OF SECTION 4, 5, AND 8, T.47N., R.38E., M.D.B.&M.

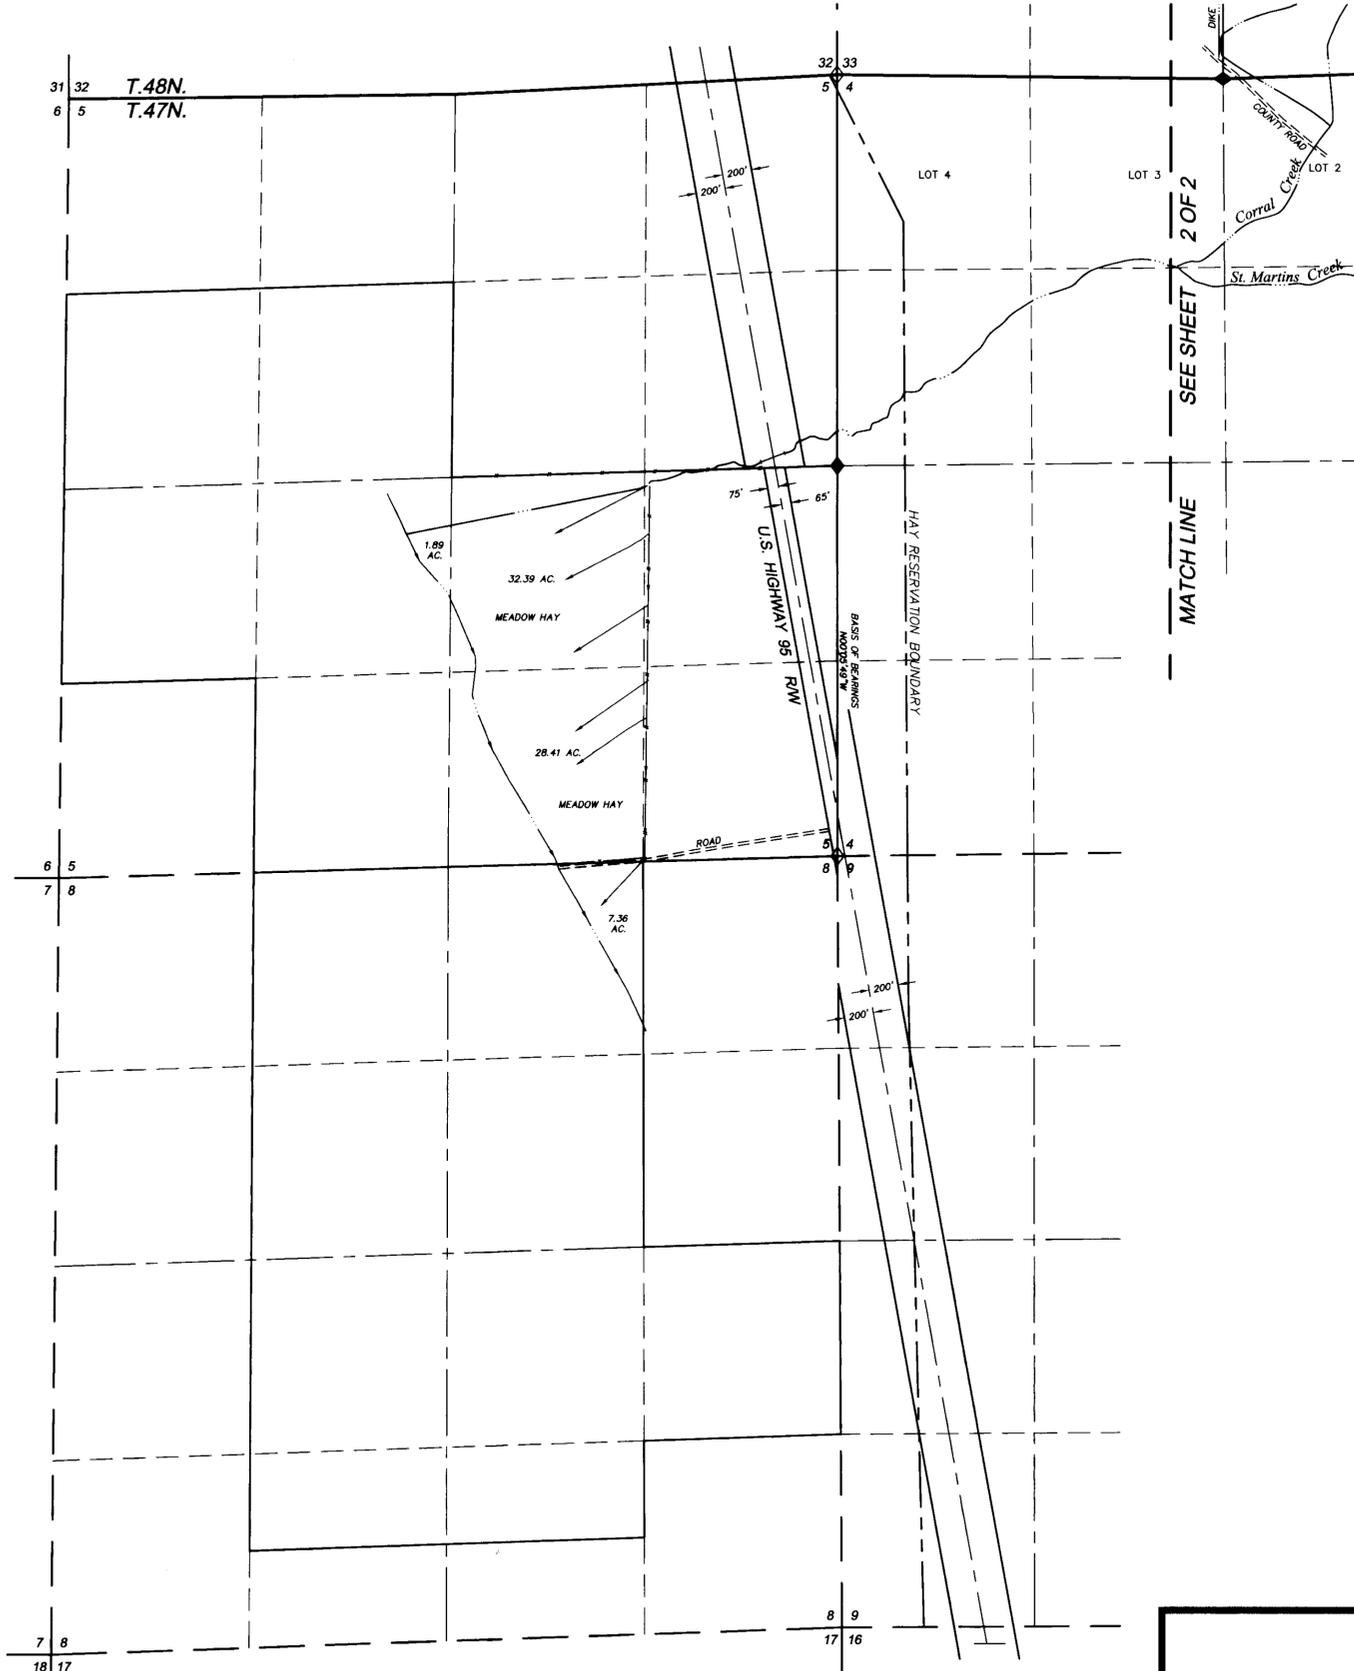

STATE OF NEVADA
COUNTY OF HUMBOLDT


I, JOHN H. MILTON III, being first duly sworn, depose and say that this map, consisting of 2 sheets, numbered from 1 to 2, inclusive, has been correctly drawn to the designated scale from field notes of a survey made by me, or under my supervision and direction, between the 9th day of October, 2003 and the 10th day of October, 2003; that it truly and correctly represents the proposed location and extent of the works used to divert water from Corral Creek, St. Martins Creek & Frenchman Field Spring in Humboldt County, Nevada by GEORGE E. WILKINSON & ANNETTA WILKINSON and KIMBLE T. WILKINSON & SUSAN M. WILKINSON for irrigation and stockwater purposes. That all other works or streams which are crossed by or connected with said works, and the boundary, area and kind of culture of lands irrigated, are correctly shown and designated hereon.



State Water Right Surveyor No. 573

Subscribed and sworn to before me this 22nd day of April, 2004.

Doris A. Twichell
DORIS A. TWICHELL
Notary Public in and for Humboldt County, State of Nevada.
My commission expires on: May 28th, 2005.

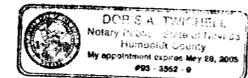


LEGEND

- ◊ Indicates a found section corner, an iron pipe with a B.L.M. brass cap.
- ◆ Indicates a found 1/4 section corner, an iron pipe with a B.L.M. brass cap.


BASIS OF BEARINGS

Basis of Bearings was taken from 'Record Of Survey For Santy & Peggy Albus, Concha Olavarria' Map File Number 186423, filed on August 24, 1978 in the office of the Humboldt County Recorder.

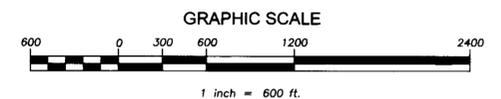

STATE ENGINEER'S USE

09443 - 09447


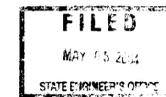


MAP TO ACCOMPANY
PROOF OF APPROPRIATION
- FOR -
IRRIGATION and STOCKWATER PURPOSES
- BY -
GEORGE E. WILKINSON & ANNETTA WILKINSON
and KIMBLE T. WILKINSON & SUSAN M. WILKINSON
FROM CORRAL CREEK, ST. MARTINS CREEK
& FRENCHMAN FIELD SPRING
IN HUMBOLDT COUNTY, NEVADA

DESERT MOUNTAIN SURVEYING
Land • Water Rights • Boundary
146 West Second Street, Winnemucca, NV 89445
775-623-4414 FAX 775-623-5821 E-MAIL dms@winnemucca.net

09447 09446 09445 09444 09443

PORTIONS OF SECTION 2, 3, AND 4, T.47N., R.38E., M.D.B.&M.
AND 33, 34, AND 35, T.48N., R.38E., M.D.B.&M.

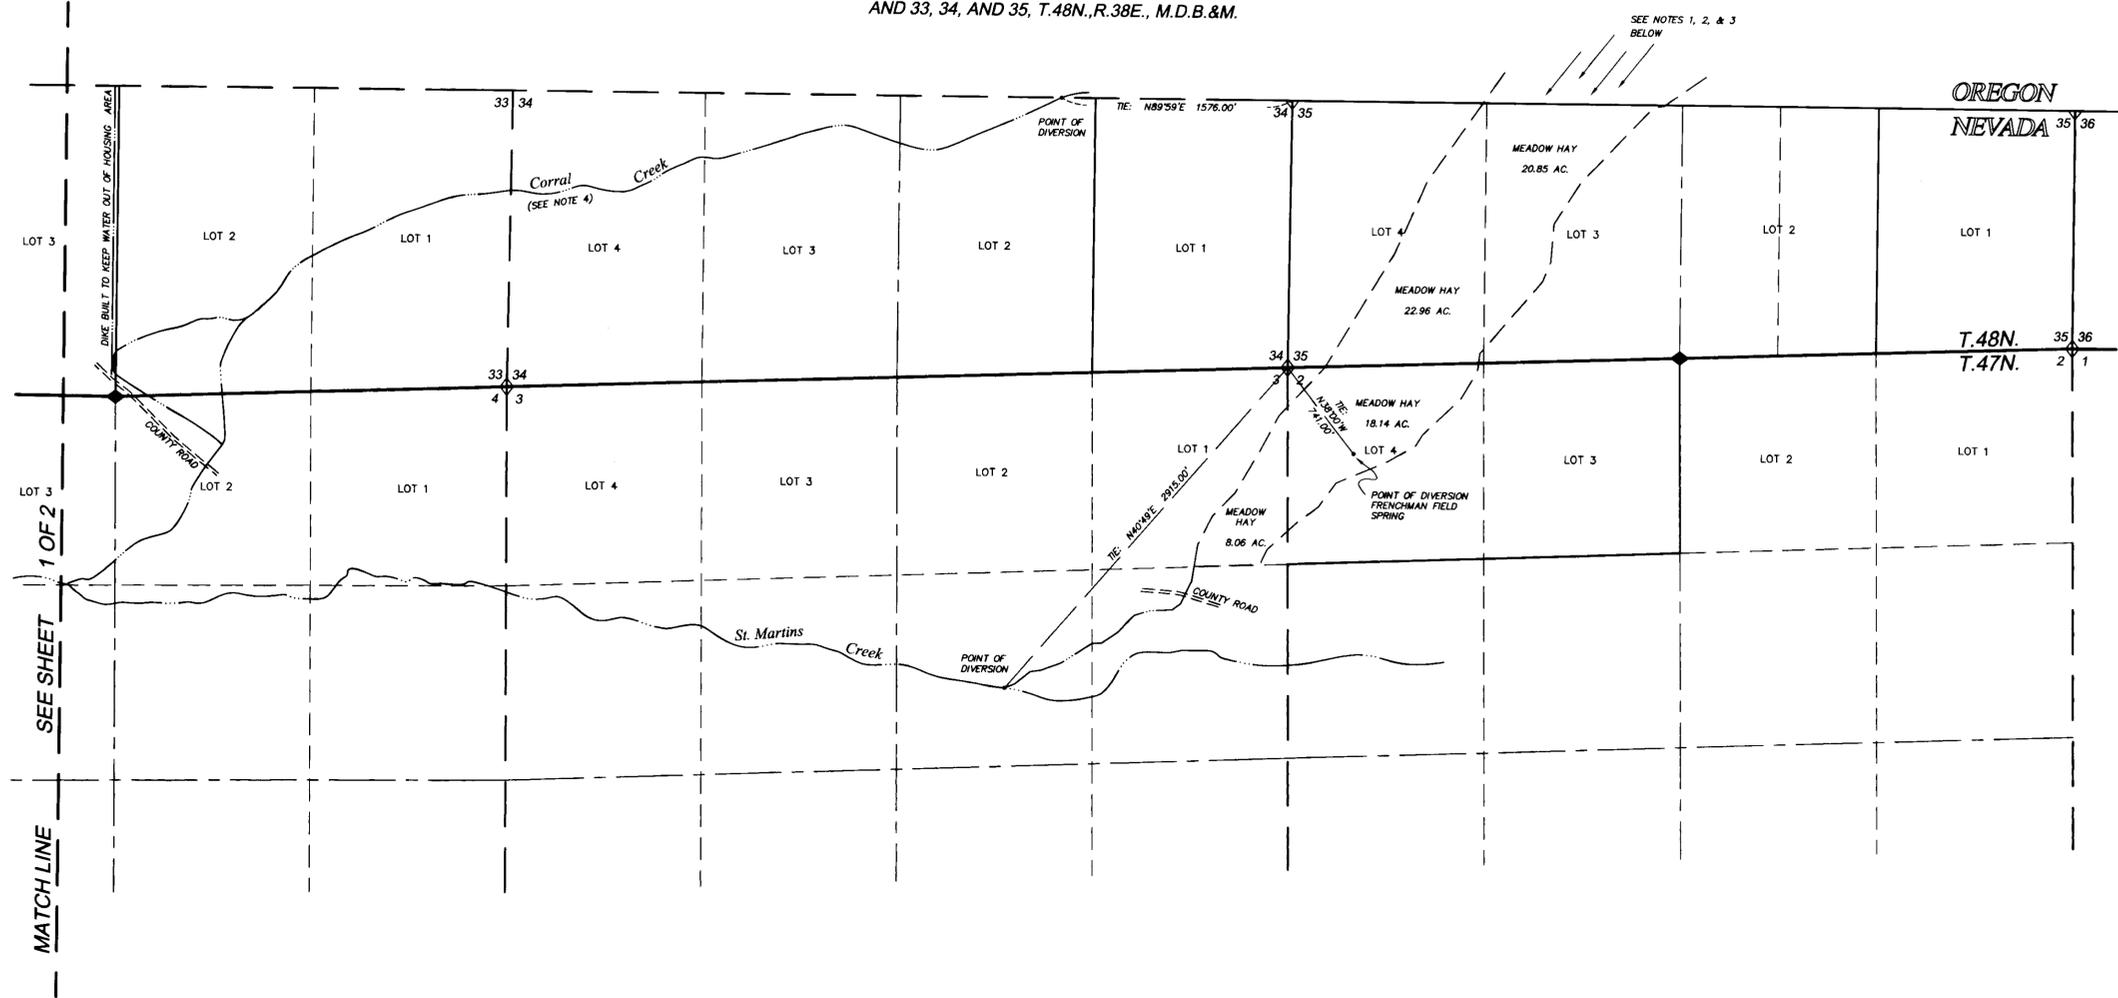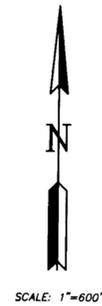


NOTES

1. Water from Corral Creek and St. Martins Creek irrigate lands in Oregon that are contiguous to the irrigated land shown on this map. These waters continue into Nevada and irrigate additional lands.
2. St. Martins Creek natural channel is diverted in the NE1/4 SW1/4 of Section 18, T.41S., R.43E., W.M. (Oregon) during the irrigation season, and is combined with Corral Creek.
3. Corral Creek natural channel is diverted in the SW1/4SW1/4 of Section 6, T.41S., R.43E., W.M. (Oregon) and NE1/4SE1/4 of Section 6, T.41S., R.43E., W.M. (Oregon) during the irrigation season, and is combined with St. Martins Creek.
4. Corral Creek flows down Lowry Canyon and is also known as Lowry Creek or Larry Creek.

CULTURAL TABULATION CHART

SECTION	SUBDIVISION	TOWNSHIP	RANGE	ACREAGE	CULTURE	DATE OF FIRST CULTURE
5	NE1/4SW1/4	47N.	38E.	1.89	MEADOW HAY	1900
5	NW1/4SE1/4	47N.	38E.	32.39	MEADOW HAY	1899
5	SW1/4SE1/4	47N.	38E.	28.41	MEADOW HAY	1899
8	NW1/4NE1/4	47N.	38E.	7.36	MEADOW HAY	1897
3	LOT 1	47N.	38E.	8.06	MEADOW HAY	1900
2	LOT 4	47N.	38E.	18.14	MEADOW HAY	1900
35	LOT 4	48N.	38E.	22.96	MEADOW HAY	1900
35	LOT 3	48N.	38E.	20.85	MEADOW HAY	1900
				TOTAL:	140.06	

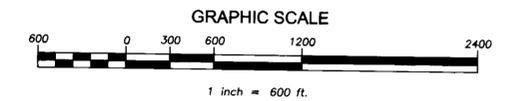

DESERT MOUNTAIN SURVEYING
Land • Water Rights • Boundary
146 West Second Street, Winnemucca, NV 89445
775-623-4414 FAX 775-623-5821 E-MAIL dms@winnemucca.net

STATE ENGINEER'S USE

09443 - 09447

MAY 05 2004

STATE ENGINEER'S OFFICE

MAP TO ACCOMPANY
PROOF OF APPROPRIATION
- FOR -
IRRIGATION and STOCKWATER PURPOSES
- BY -
GEORGE E. WILKINSON & ANNETTA WILKINSON
and KIMBLE T. WILKINSON & SUSAN M. WILKINSON
FROM CORRAL CREEK, ST. MARTINS CREEK
& FRENCHMAN FIELD SPRING
IN HUMBOLDT COUNTY, NEVADA

C:\PMS-PROJ\03103\dwg\03103_2.dwg, LAYOUT2, 3/25/2004, 10:11:04 AM

09447 09446 09445 09444 09443