



HIGH DESERT ENGINEERING
 CONSULTING ENGINEERING & SURVEYING
 640 IDAHO STREET
 ELKO, NEVADA 89801
 (775) 738-4053

W206005

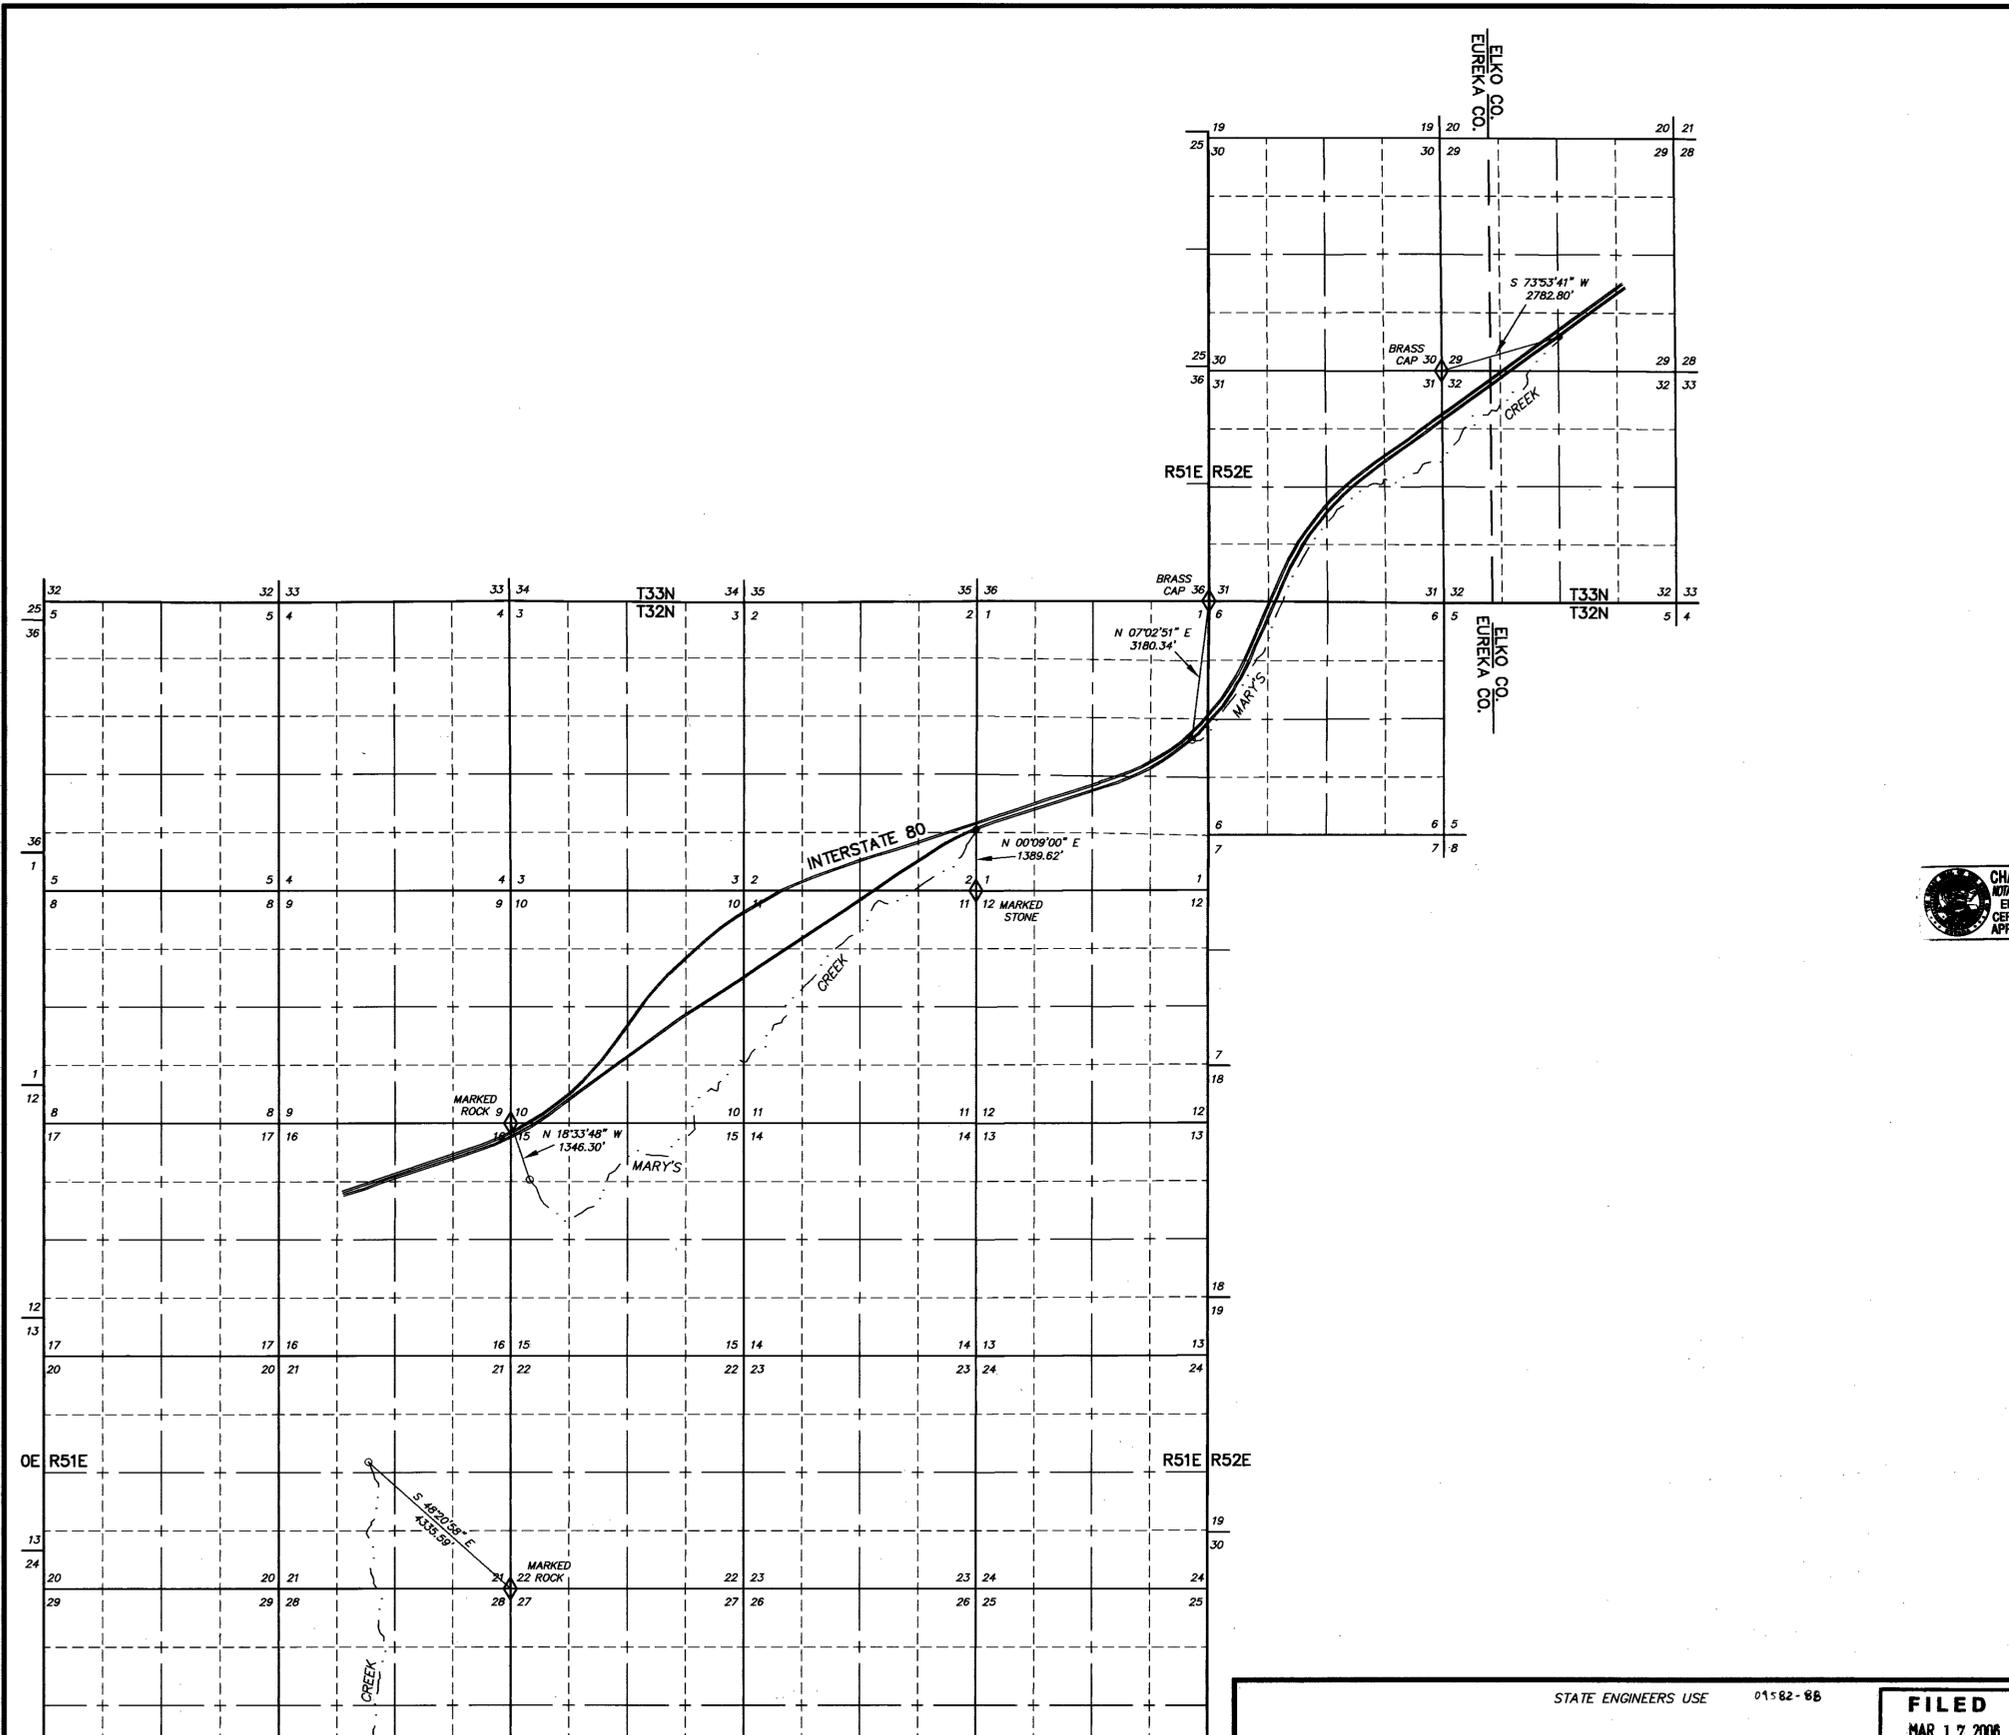

STATE OF NEVADA }
 COUNTY OF ELKO } SS.

I, ROBERT E. MORLEY, BEING FIRST DULY SWORN, DEPOSE AND SAY THAT THIS MAP, CONSISTING OF ONE SHEET, HAS BEEN CORRECTLY DRAWN TO THE DESIGNATED SCALE FROM INFORMATION TAKEN FROM THE U.S. GEOLOGICAL SURVEY 7.50 MINUTE QUADRANGLE MAP "CARLIN WEST, NEV.", "SCOTT'S GULCH, NEV.", "PALISADE, NEV." AND G.L.O. AND CADASTRAL SURVEY PLATS AND NOTES FOR THE APPROPRIATE TOWNSHIPS SHOWN AND WAS PREPARED UNDER MY SUPERVISION AND DIRECTION BETWEEN THE 20TH DAY OF FEBRUARY AND THE 22ND DAY OF FEBRUARY, 2006; THAT IT TRULY AND CORRECTLY REPRESENTS THE PROPOSED LOCATION AND EXTENT OF THE WORKS USED TO DIVERT WATER FROM MARY'S CREEK, BUCK RAKE JACK CREEK, AIRPLANE CREEK, WILLIAMS CREEK, SAFFORD CREEK, ROCKY CANYON CREEK AND TRIBUTARIES IN ELKO AND EUREKA COUNTY, BY PALISADE RANCH, INC., FOR STOCKWATERING PURPOSES. THAT THE POINTS OF DIVERSION, THE APPROXIMATE LOCATION AND SIZE OF THE DIVERTING CHANNEL OR OTHER CONDUIT, ALL RESERVOIRS OR BASINS, THE PLACE AND MANNER OF USE, THE LOCATION AND NAMES OF ALL OTHER WORKS WHICH WILL CROSS OR CONNECT WITH THE PROPOSED WORKS, AND THE BOUNDARY OF ALL LANDS, SHOWING BY 40-ACRE SUBDIVISION, ARE FULLY AND CORRECTLY DESIGNATED THEREON.

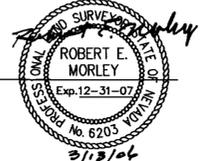

STATE WATER RIGHT SURVEYOR NO. 668

SUBSCRIBED AND SWORN TO BEFORE ME THIS 15th DAY OF March, 2006.




Charlene A. Jones
 NOTARY PUBLIC IN AND FOR ELKO COUNTY, NEVADA.
 MY COMMISSION EXPIRES: Feb. 8, 2010

BASIS OF BEARINGS: U.S. GEOLOGICAL SURVEY 7.50 MINUTE QUADRANGLE MAPS "CARLIN WEST, NEV.", "SCOTT'S GULCH, NEV." AND "PALISADE, NEV."



1"=2000'

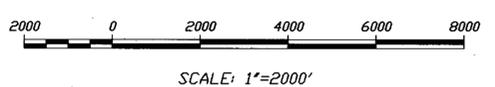

SEE SHEET 2

STATE ENGINEERS USE 01582-88

FILED
 MAR 17 2006
 STATE ENGINEER'S OFFICE


MAP TO ACCOMPANY PROOF OF SUBSISTING RIGHT FOR STOCKWATER USE BY PALISADE RANCH, INC. FROM MARY'S CREEK, BUCK RAKE JACK CREEK, AIRPLANE CREEK, WILLIAMS CREEK, SAFFORD CREEK, ROCKY CANYON CREEK AND TRIBUTARIES IN ELKO AND EUREKA COUNTY, NEVADA

09584 09583 09582

CONSULTING ENGINEERING & SURVEYING
HIGH DESERT ENGINEERING
 640 IDAHO STREET
 ELKO, NEVADA 89801
 (775) 738-4053


W206005

SEE SHEET 1

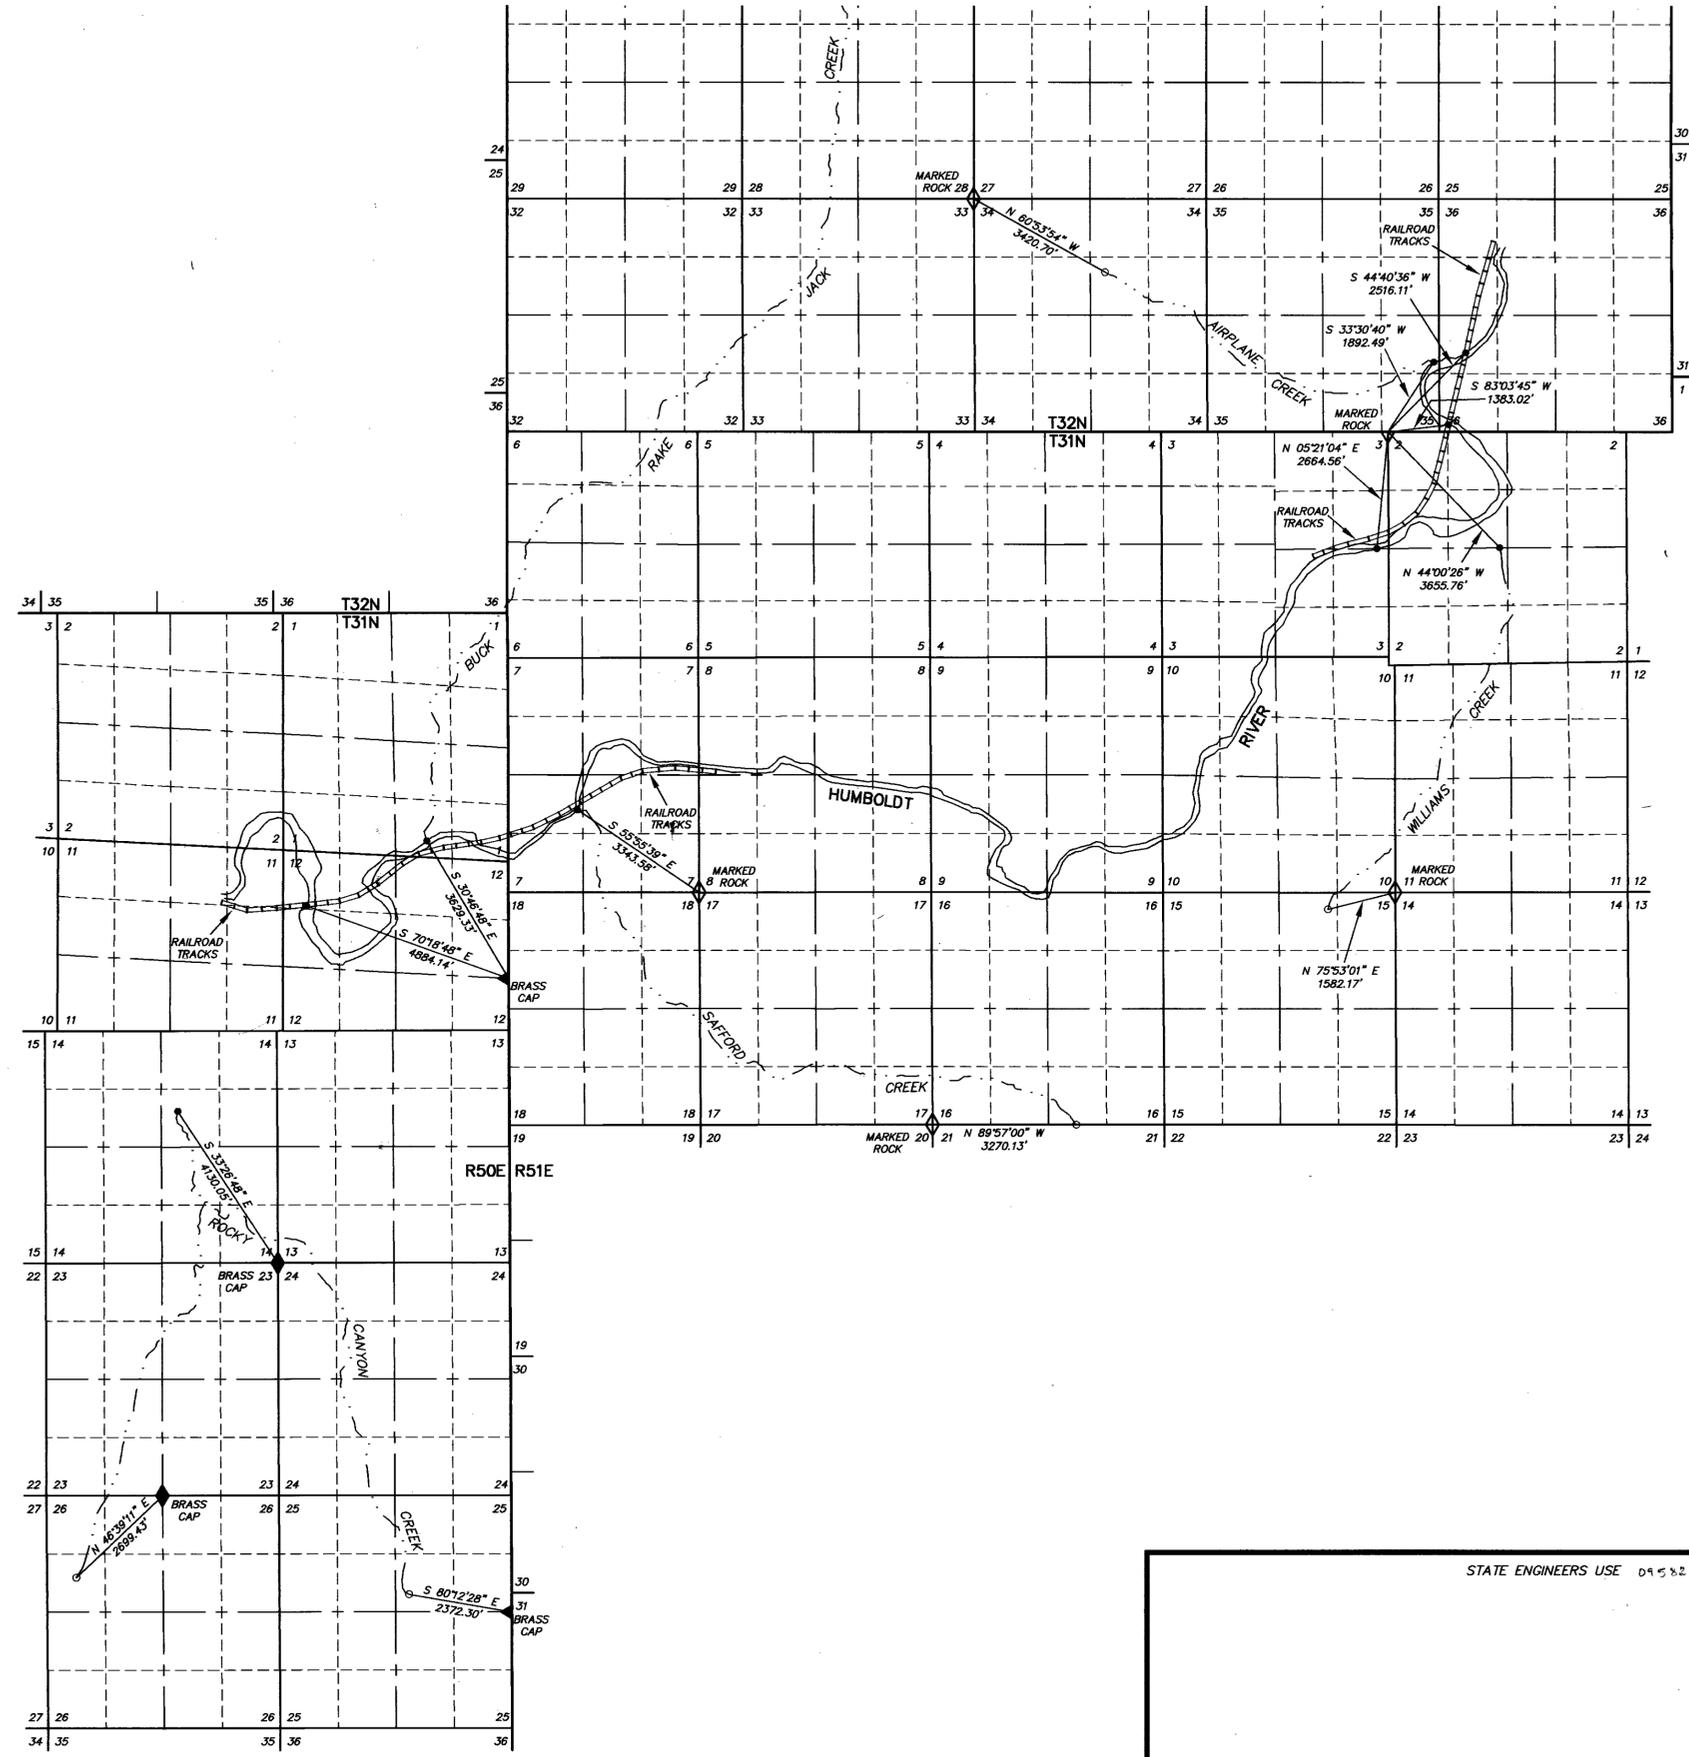

STATE OF NEVADA }
 COUNTY OF ELKO } SS.

I, ROBERT E. MORLEY, BEING FIRST DULY SWORN, DEPOSE AND SAY THAT THIS MAP, CONSISTING OF ONE SHEET, HAS BEEN CORRECTLY DRAWN TO THE DESIGNATED SCALE FROM INFORMATION TAKEN FROM THE U.S. GEOLOGICAL SURVEY 7.50 MINUTE QUADRANGLE MAP "CARLIN WEST, NEV.", "SCOTT'S GULCH, NEV.", "PALISADE, NEV." AND G.L.O. AND CADASTRAL SURVEY PLATS AND NOTES FOR THE APPROPRIATE TOWNSHIPS SHOWN AND WAS PREPARED UNDER MY SUPERVISION AND DIRECTION BETWEEN THE 20TH DAY OF FEBRUARY AND THE 22ND DAY OF FEBRUARY, 2006; THAT IT TRULY AND CORRECTLY REPRESENTS THE PROPOSED LOCATION AND EXTENT OF THE WORKS USED TO DIVERT WATER FROM MARY'S CREEK, BUCK RAKE JACK CREEK, AIRPLANE CREEK, WILLIAMS CREEK, SAFFORD CREEK, ROCKY CANYON CREEK AND TRIBUTARIES IN ELKO AND EUREKA COUNTY, BY PALISADE RANCH, INC., FOR STOCKWATERING PURPOSES. THAT THE POINTS OF DIVERSION, THE APPROXIMATE LOCATION AND SIZE OF THE DIVERTING CHANNEL OR OTHER CONDUIT, ALL RESERVOIRS OR BASINS, THE PLACE AND MANNER OF USE, THE LOCATION AND NAMES OF ALL OTHER WORKS WHICH WILL CROSS OR CONNECT WITH THE PROPOSED WORKS, AND THE BOUNDARY OF ALL LANDS, SHOWING BY 40-ACRE SUBDIVISION, ARE FULLY AND CORRECTLY DESIGNATED THEREON.

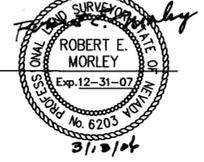


STATE WATER RIGHT SURVEYOR NO. 668

SUBSCRIBED AND SWORN TO BEFORE ME THIS 10th DAY OF March, 2006.



Charlene A. Jones
 NOTARY PUBLIC IN AND FOR ELKO COUNTY, NEVADA.
 MY COMMISSION EXPIRES: Feb. 8, 2010

BASIS OF BEARINGS: U.S. GEOLOGICAL SURVEY 7.50 MINUTE QUADRANGLE MAPS "CARLIN WEST, NEV.", "SCOTT'S GULCH, NEV." AND "PALISADE, NEV."

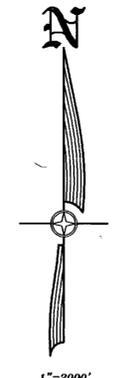

1"=2000'



SCALE: 1"=2000'

STATE ENGINEERS USE 09582-88

FILED
 MAR 17 2006
 STATE ENGINEER'S OFFICE

MAP TO ACCOMPANY PROOF OF SUBSISTING RIGHT FOR STOCKWATER USE BY PALISADE RANCH, INC. FROM MARY'S CREEK, BUCK RAKE JACK CREEK, AIRPLANE CREEK, WILLIAMS CREEK, SAFFORD CREEK, ROCKY CANYON CREEK AND TRIBUTARIES IN ELKO AND EUREKA COUNTY, NEVADA