



SW $\frac{1}{4}$ SECTION 6, T.23 N., R.63 E., M.D.M.

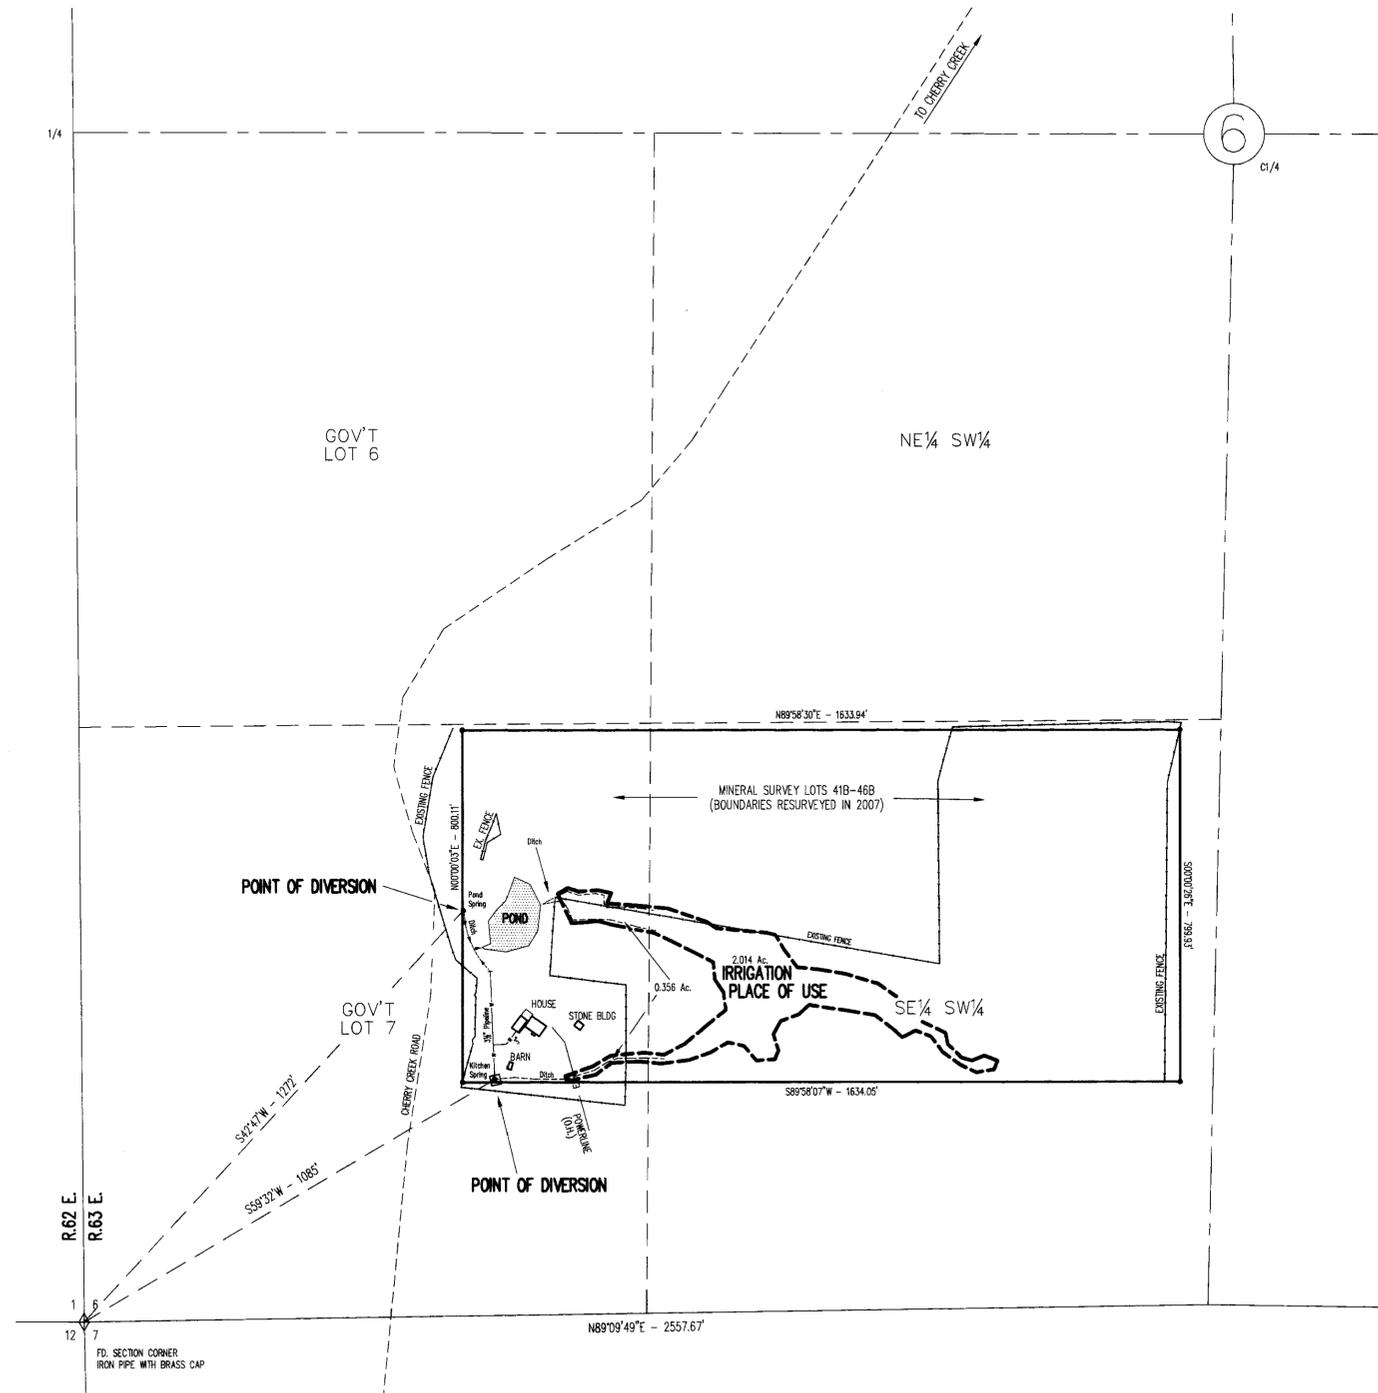

SURVEYOR'S CERTIFICATE

I, WILLIAM A. NISBET, BEING FIRST DULY SWORN, DEPOSE AND SAY THIS MAP, CONSISTING OF ONE SHEET, HAS BEEN CORRECTLY DRAWN TO THE DESIGNATED SCALE FROM FIELD NOTES OF A SURVEY MADE BY ME ON THE 21st DAY OF APRIL, 2009, THAT IT TRULY AND CORRECTLY REPRESENTS THE PROPOSED LOCATION AND EXTENT OF THE WORKS USED TO DIVERT WATER FROM SPRING SOURCES, IN WHITE PINE COUNTY BY EGAN MINES, LLC FOR IRRIGATION, MINING, MILLING, STOCK WATERING AND DOMESTIC PURPOSES. THAT ALL OTHER WORKS OR STREAMS WHICH ARE CROSSED BY OR CONNECTED WITH SAID WORKS, AND THE BOUNDARY, AREA AND KIND OF CULTURE OF LANDS IRRIGATED, ARE CORRECTLY SHOWN AND DESIGNATED HEREON.

William A. Nisbet
WILLIAM A. NISBET
NEVADA STATE WATER RIGHT SURVEYOR NO. 448

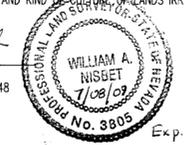

NOTARY PUBLIC CERTIFICATE

STATE OF NEVADA
COUNTY OF ELKO

SUBSCRIBED AND SWORN TO BEFORE ME ON THIS 21st DAY OF July, 2009,
BY WILLIAM A. NISBET.

BY: *CoraLee Griswold*
NOTARY PUBLIC



BASIS OF BEARINGS

BASIS OF BEARINGS IS NORTH AS DEFINED BY THE NAD83 COORDINATE SYSTEM

SEE MAP "RECORD OF SURVEY FOR CLIFFORD HERMAN", FILED IN OFFICE AT WHITE PINE RECORDER, ON NOVEMBER 29, 2007, FILE #340447.

IRRIGATED ACREAGE TOTALS

LOT 7 - 0.282 ACRES

SE $\frac{1}{4}$ SW $\frac{1}{4}$ - 2.014 ACRES



0 200 400 600
SCALE: 1"=200'

STATE ENGINEER'S USE

09811

1.) LOT 7 ACREAGE IS 0.282 PR 9-18-2009



MAP TO ACCOMPANY
PROOF OF APPROPRIATION OF WATER

FOR IRRIGATION, MINING, MILLING, STOCKWATERING
AND DOMESTIC PURPOSES

BY EGAN MINES, LLC
FROM SPRING SOURCES
IN WHITE PINE COUNTY

W09006

PROJECT NO. 2225-001
DRAWING NO. W09006
DATE: 2 APRIL 09

CHILTON Engineering and Surveying, LTD
(775) 738-2021 421 Carl Street, Elko, Nevada 89801

09811