

STATE OF NEVADA }  
 COUNTY OF WASHOE }SS

I, GEORGE M. THIEL, BEING FIRST DULY SWORN, DEPOSE AND SAY THAT SITE INSPECTIONS HAVE BEEN MADE BY ME, OR UNDER MY SUPERVISION AND DIRECTION, ON OR BEFORE MAY 20, 2011; THAT THE LOCATION OF EACH REFERENCE MONUMENT HAS BEEN VERIFIED BY SITE INSPECTION; THAT THE POINT OF DIVERSION AND PLACE OF USE SITES HAVE BEEN INSPECTED; THAT THIS MAP CONSISTING OF 1 SHEET HAS BEEN CORRECTLY DRAWN TO THE DESIGNATED SCALE FROM SURVEYING CALCULATION NOTES PREPARED BY ME, OR UNDER MY SUPERVISION AND DIRECTION, RELYING UPON ANALYSIS OF RECORDED SURVEY MAPS AND OTHER RECORDED SURVEYING DOCUMENTS IN THE OFFICE OF THE NEVADA STATE ENGINEER AND THE US BUREAU OF LAND MANAGEMENT; THAT THIS MAP TRULY AND CORRECTLY REPRESENTS THE PROPOSED LOCATION AND EXTENT OF THE WORKS USED TO DIVERT WATER FROM AN UNNAMED CREEK, DRAINAGES & SPRINGS IN WASHOE COUNTY, NEVADA, BY DGD DEVELOPMENT, A GENERAL PARTNERSHIP, FOR IRRIGATION PURPOSES. THAT ALL OTHER WORKS OR STREAMS WHICH ARE CROSSED BY OR CONNECTED WITH SAID WORKS, AND THE BOUNDARY, AREA AND KIND OF CULTURE OF LANDS IRRIGATED, ARE CORRECTLY SHOWN AND DESIGNATED THEREON.

*George M. Thiel*  
 GEORGE M. THIEL, SWRS # 696  
 CIVIL ENGINEER  
 STATE OF NEVADA  
 Exp. 6-30-12  
 CIVIL  
 6-11-11

SUBSCRIBED AND SWORN TO BEFORE ME  
 THIS 11 DAY OF June, 2011.  
*Antonette K. Morrison*  
 NOTARY PUBLIC IN AND FOR WASHOE COUNTY, NEVADA  
 MY COMMISSION EXPIRES February 8, 2012



ANTONETTE K. MORRISON  
 Notary Public - State of Nevada  
 Appointment Recorded in Washoe County  
 No. 04-08871-0 - Expires February 8, 2012

CULTURE TABULATION


QTR.	TWN.	RNG.	ACREAGE	CULTURE	DATE
NW¼ NW¼	25	17N.	1.70	DIVERSIFIED PASTURE	1858
NE¼ NW¼	25	17N.	1.80	DIVERSIFIED PASTURE	1858
SE¼ NW¼	25	17N.	17.90	DIVERSIFIED PASTURE	1858
SW¼ NW¼	25	17N.	37.60	DIVERSIFIED PASTURE	1858
NW¼ SW¼	25	17N.	10.70	DIVERSIFIED PASTURE	1858
NE¼ SW¼	25	17N.	2.30	DIVERSIFIED PASTURE	1858
NW¼ NW¼	26	17N.	0.12	MEADOW HAY	1858
NE¼ NW¼	26	17N.	24.35	MEADOW HAY	1858
SE¼ NW¼	26	17N.	37.67	MEADOW HAY	1858
SW¼ NW¼	26	17N.	4.23	MEADOW HAY	1858
NW¼ NE¼	26	17N.	24.85	MEADOW HAY	1858
NE¼ NE¼	26	17N.	7.00	MEADOW HAY	1858
SE¼ NE¼	26	17N.	11.70	DIVERSIFIED PASTURE	1858
SW¼ NE¼	26	17N.	0.20	MEADOW HAY	1858
NE¼ SE¼	26	17N.	39.80	DIVERSIFIED PASTURE	1858
SE¼ SE¼	26	17N.	33.10	MEADOW HAY	1858
SW¼ SE¼	26	17N.	6.90	DIVERSIFIED PASTURE	1858
NW¼ SW¼	26	17N.	13.80	MEADOW HAY	1858
NE¼ SW¼	26	17N.	28.40	DIVERSIFIED PASTURE	1858
SE¼ SW¼	26	17N.	37.00	DIVERSIFIED PASTURE	1858
SW¼ SW¼	26	17N.	5.40	DIVERSIFIED PASTURE	1858
NW¼ SW¼	26	17N.	0.10	MEADOW HAY	1858
NE¼ SW¼	26	17N.	23.60	DIVERSIFIED PASTURE	1858
SE¼ SW¼	26	17N.	4.50	MEADOW HAY	1858
SW¼ SW¼	26	17N.	39.40	MEADOW HAY	1858
NE¼ SW¼	26	17N.	9.60	MEADOW HAY	1858
SE¼ SW¼	26	17N.	1.40	DIVERSIFIED PASTURE	1858
SW¼ SW¼	26	17N.	1.70	MEADOW HAY	1858
ALL IN M.D.B. & M.			TOTAL	424.82	ACRES

NOTES:

1. WATER CLAIMED UNDER THIS PROOF CONSISTS OF THAT WATER FROM ALL CREEKS, DRAINAGES AND SPRINGS INTERSECTING THE UPPER BROWNS CREEK DITCH AS CONSTRUCTED IN 1858 AND LYING WITHIN THE WASHOE VALLEY HYDROGRAPHIC BASIN
2. THE DIMENSION OF THE UPPER BROWNS CREEK DITCH FROM JOY LAKE TO ITS TERMINUS AS ORIGINALLY CONSTRUCTED WAS 2' WIDE ON BOTTOM, 3' WIDE ON TOP AND 2½' DEEP WITH A CAPACITY OF 39.4 CFS AS SHOWN ON THE DIAGRAM BELOW.
3. "DP" ON THE MAP MEANS "DIVERSIFIED PASTURE". "MH" ON THE MAP MEANS "MEADOW HAY" AS SHOWN ON THE CULTURE TABULATION ABOVE.

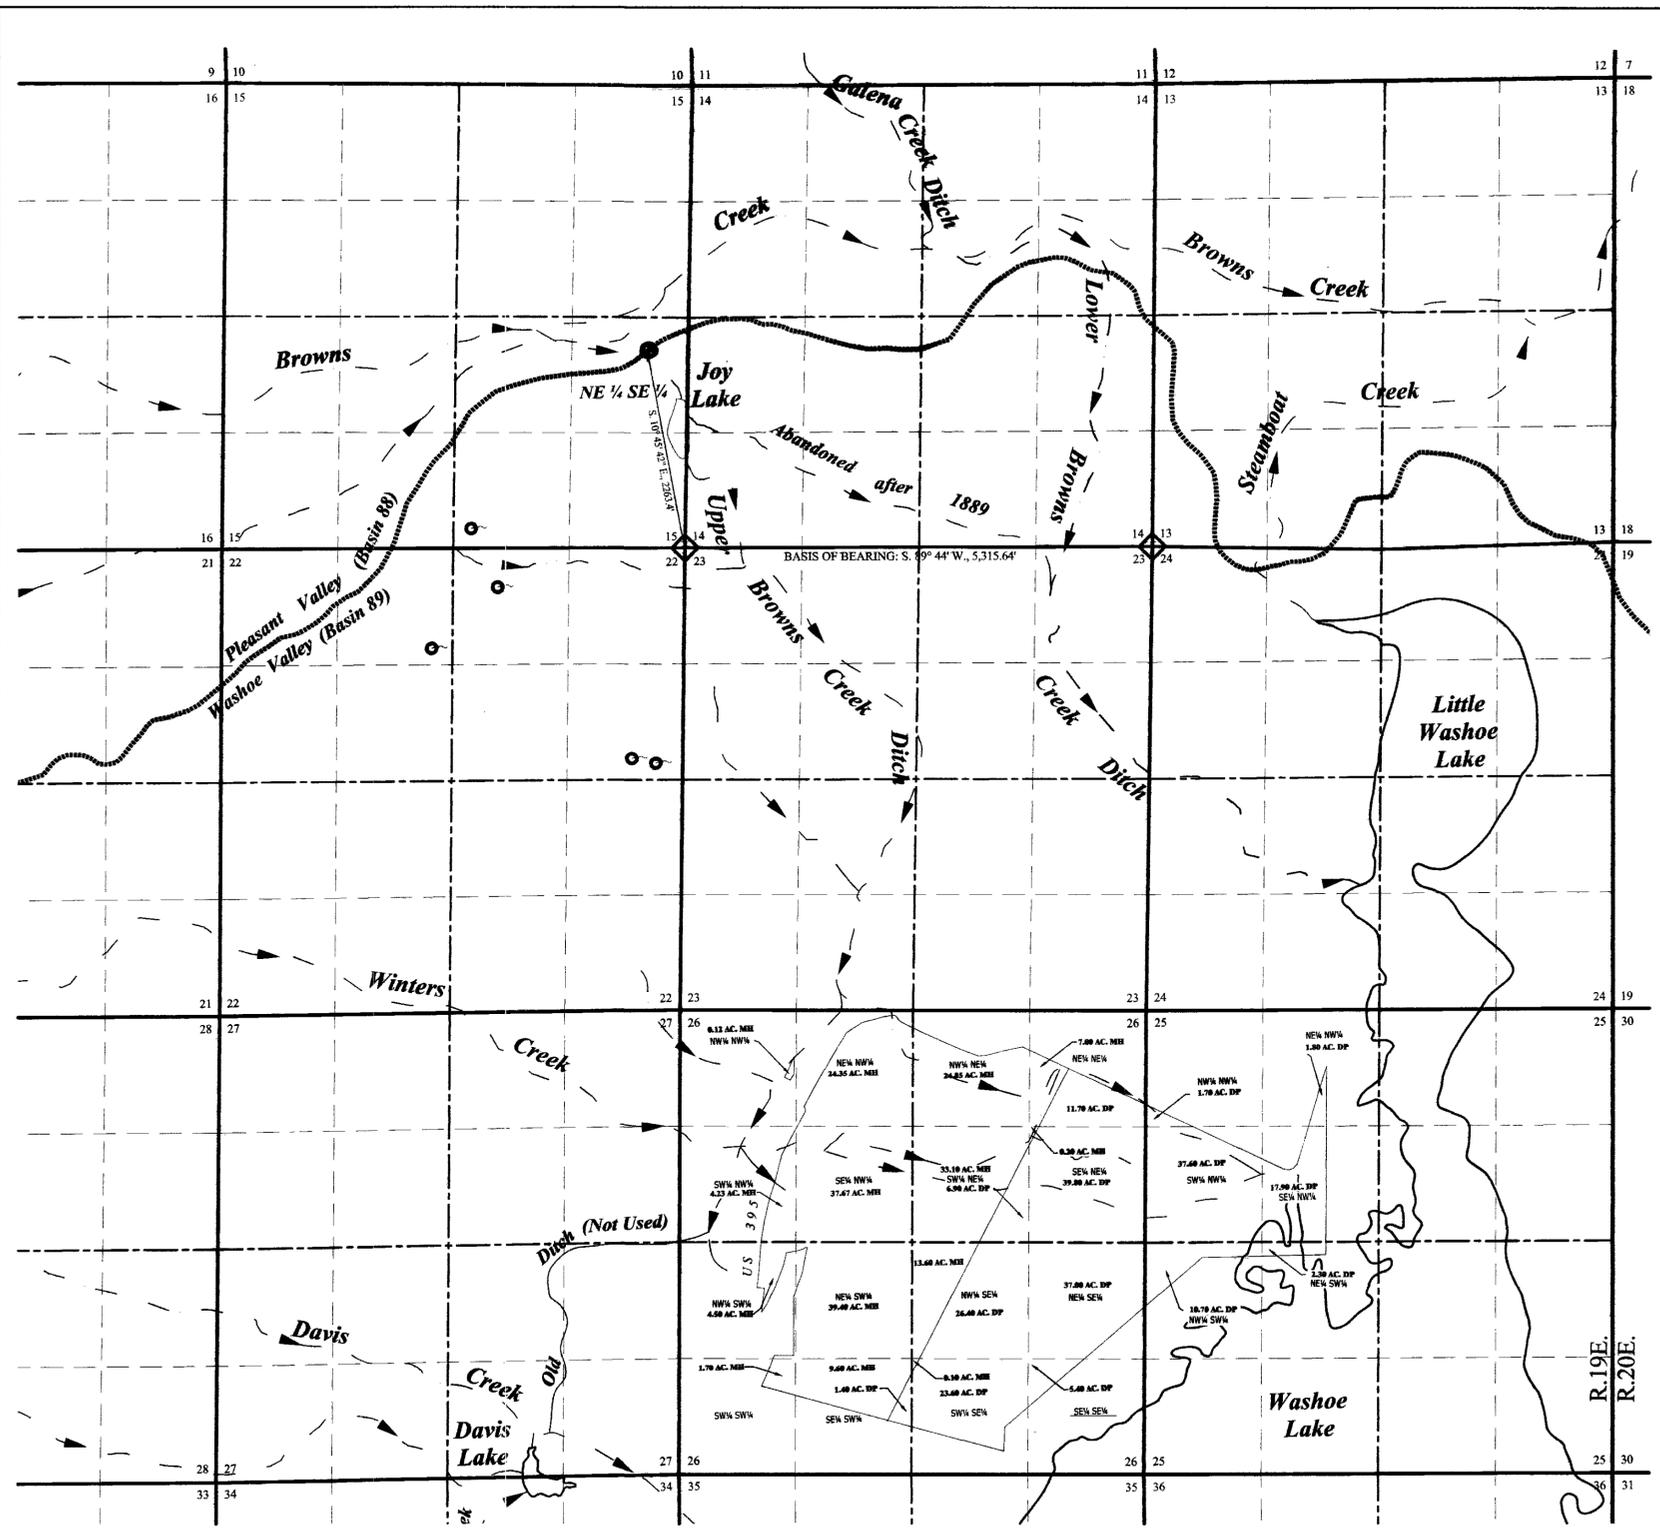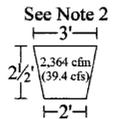

**BASIS OF BEARINGS**  
 THE SOUTH LINE OF SECTION 14, T.17N., R.19E., M.D.B.&M., BEARING S. 89° 44' W., 5,315.64' PER THE USBLM DEPENDENT RESURVEY OF SAID TOWNSHIP & RANGE DATED NOVEMBER 27, 1956.

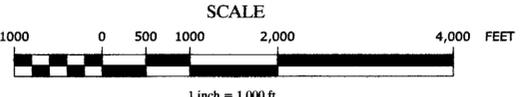

- LEGEND**
- - HYDROGRAPHIC BASIN BOUNDARY
  - - PLACE OF USE
  - ◇ - FOUND SECTION CORNER: BLM BRASS CAP
  - - POINT OF DIVERSION
  - - SPRING

**TEC CIVIL ENGINEERING CONSULTANTS**  
 9480 Double Diamond Pkwy, #200, Reno, Nevada 89521  
 (775)352-7800 Fax (775)352-7929

STATE ENGINEER'S USE  
 010068  
 FILED  
 JUN 24 2011  
 STATE ENGINEER'S OFFICE

May 25, 2011 Sheet 1 of 1  
 MAP TO ACCOMPANY PROOF OF APPROPRIATION FOR IRRIGATION USE BY DGD DEVELOPMENT, A GENERAL PARTNERSHIP FROM UNNAMED CREEKS, DRAINAGES & SPRINGS  
 WASHOE COUNTY NEVADA

V 010068